


LEGEND

- PDF — PROJECT DEMARCATION FENCE
- SILT FENCE
- ▣ CULVERT INLET PROTECTION
- ▢ DRAINAGE STRUCTURE PROTECTION
- ▶ CHECK DAM - STONE

- 620.70 SNOW FENCE (MOD. - PDF)**
- STA. 3+720 - STA. 3+755 LT (35 m)
 - STA. 3+761 - STA. 3+769 LT (8 m)
 - STA. 3+776 - STA. 3+818 LT (43 m)
 - STA. 3+783 - STA. 3+793 RT (10 m)
 - STA. 3+801 - STA. 3+851 RT (51 m)
 - STA. 3+821 - STA. 3+850 LT (30 m)
 - STA. 3+859 - STA. 3+880 LT (21 m)
 - STA. 3+861 - STA. 3+880 RT (19 m)


- 649.51 GEOTEXTILE FOR SILT FENCE**
- STA. 3+783 - STA. 3+793 RT (10 m)
 - STA. 3+801 - STA. 3+851 RT (51 m)
 - STA. 3+821 - STA. 3+850 LT (30 m)
 - STA. 3+859 - STA. 3+880 LT (21 m)
 - STA. 3+861 - STA. 3+880 RT (19 m)

- 613.10 STONE FILL, TYPE I (MOD. - INLET PROTECTION)**
- STA. 3+735 LT

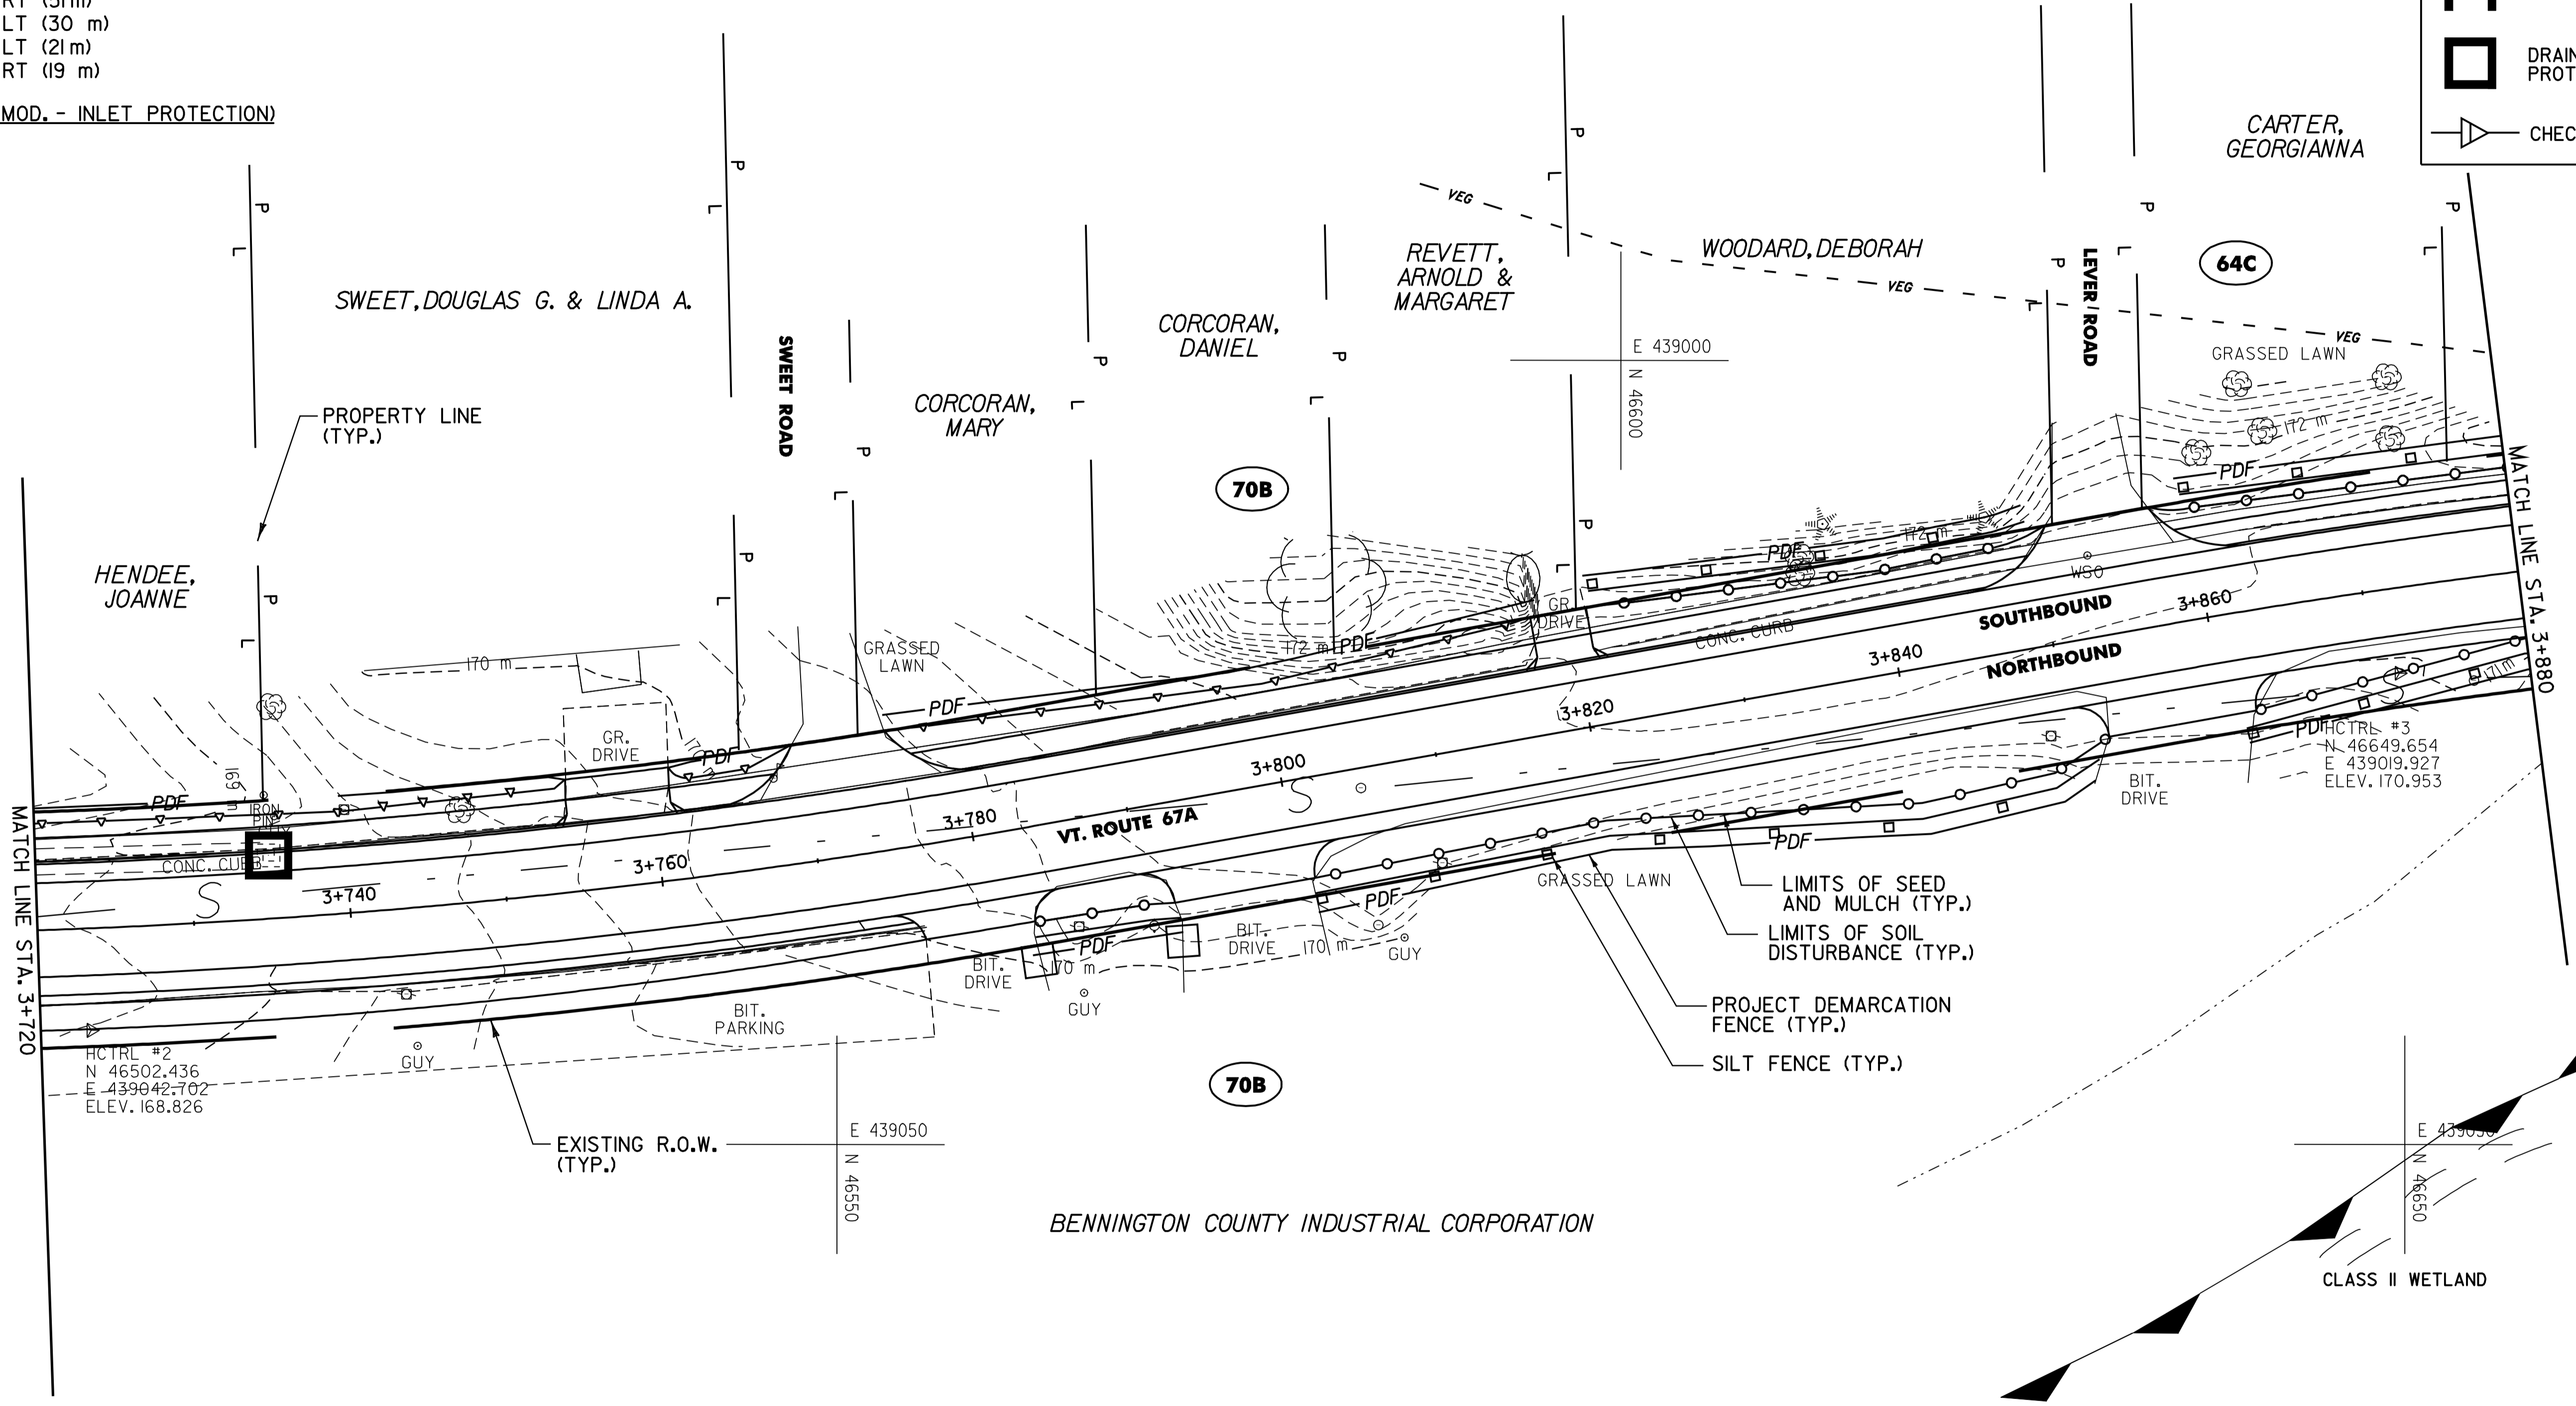

MATCH LINE STA. 3+720

MATCH LINE STA. 3+880

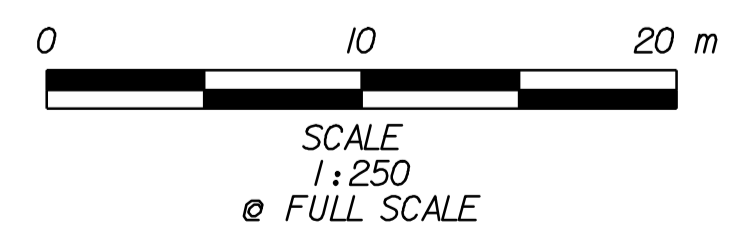

DATUM	
VERTICAL	N/A
HORIZONTAL	NAD83 (1996)

LEGEND	
XXX	MAP UNIT TYPE (SEE SHEET 47 FOR DETAILS)
---	SOIL LINE BOUNDARY
---	WETLAND / RIPARIAN BOUNDARY
---	WETLAND BUFFER
---	RIPIARIAN BUFFER

EROSION PREVENTION & SEDIMENT CONTROL PLAN #3

SURVEYED BY	L.R.S.C.	DATE	4/03
DRAWN BY	C.A.K.	DATE	3/06
SQUAD LEADER	D.E.G.		
DESIGN FILE NO.	/pave/95dl04/pdl04.dgn		
IPARM FILE	pdl04epsop3.i	DATE PLOTTED	30-AUG-2010 12
PROJ. NAME	NORTH BENNINGTON		
PROJ. NO.	STP 9646(IIS)		
SHEET	67 OF 151	SHEETS	