

620.70 SNOW FENCE (MOD. - PDF)

- STA. 4+680 - STA. 4+734 LT (56 m)
- STA. 4+680 - STA. 4+725 RT (46 m)
- STA. 4+742 - STA. 4+840 LT (98 m)
- STA. 4+836 - STA. 4+840 RT (5 m)

649.5I GEOTEXTILE FOR SILT FENCE






- STA. 4+680 - STA. 4+734 LT (56 m)
- STA. 4+680 - STA. 4+725 RT (46 m)
- STA. 4+742 - STA. 4+840 LT (98 m)
- STA. 4+836 - STA. 4+840 RT (5 m)

613.I0 STONE FILL, TYPE I (MOD. - INLET PROTECTION)

- STA. 4+681 RT
- STA. 4+699 LT

LEGEND

- PDF — PROJECT DEMARICATION FENCE
- SILT FENCE
- ▭ CULVERT INLET PROTECTION
- ▭ DRAINAGE STRUCTURE PROTECTION
- ▷ CHECK DAM - STONE

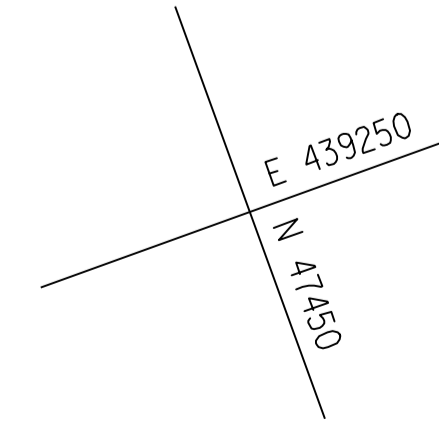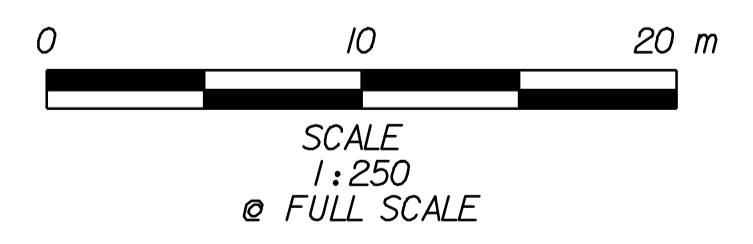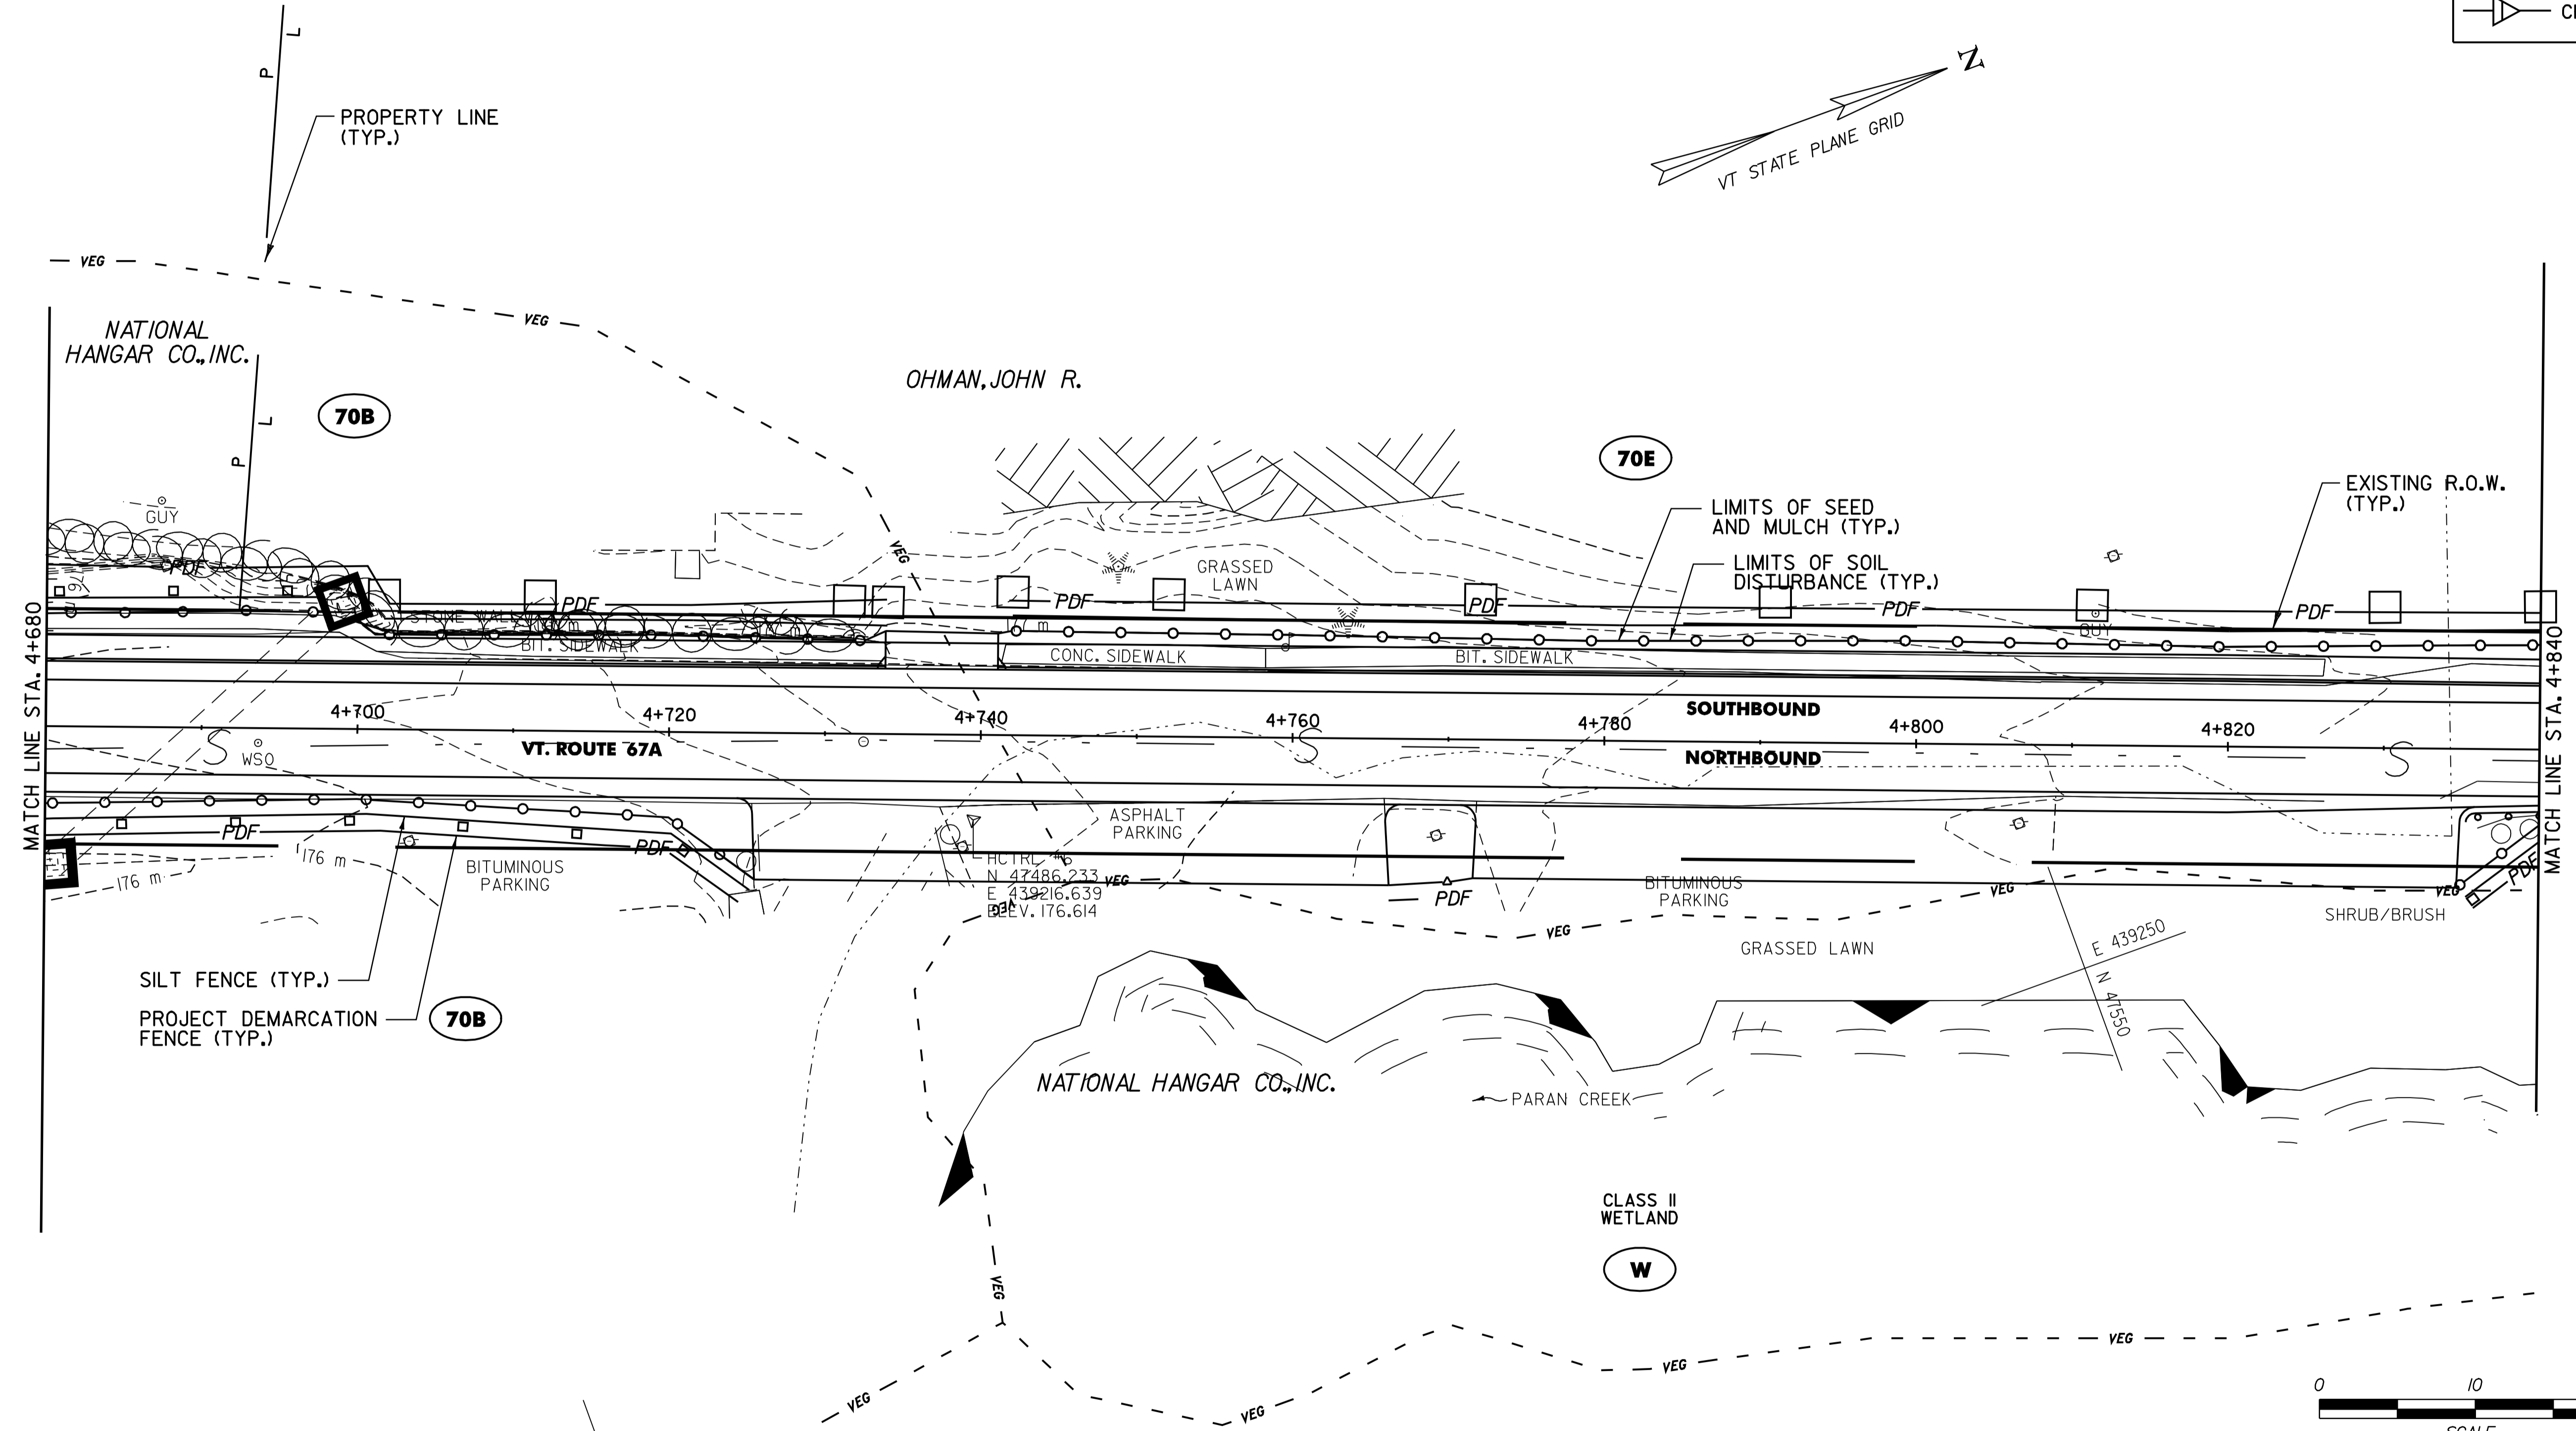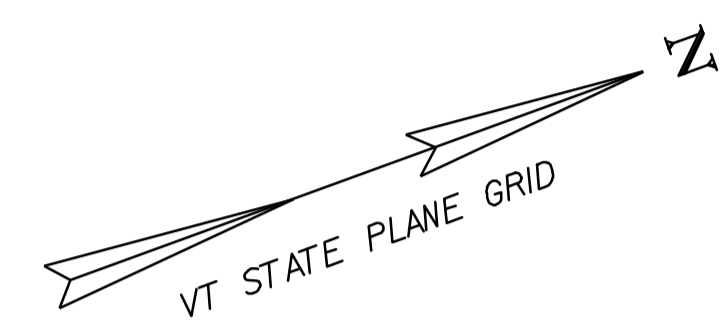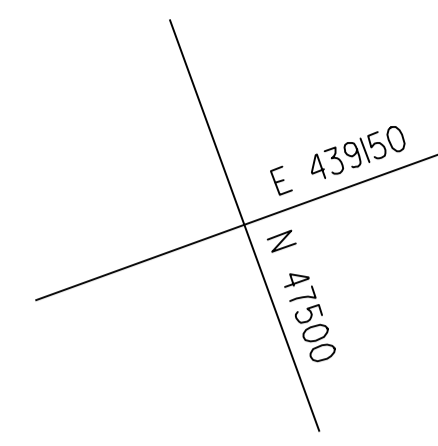

DATUM	
VERTICAL	N/A
HORIZONTAL	NAD83 (1996)

LEGEND

- XXX MAP UNIT TYPE (SEE SHEET 47 FOR DETAILS)
- SOIL LINE BOUNDARY
- WETLAND / RIPARIAN BOUNDARY
- WETLAND BUFFER
- RIPARIAN BUFFER

EROSION PREVENTION & SEDIMENT CONTROL PLAN #9

SURVEYED BY	L.R.S.C.	DATE	4/03
DRAWN BY	C.A.K.	DATE	3/06
SQUAD LEADER	D.E.G.		
DESIGN FILE NO.	/pave/95d104/pd104.dgn		
IPARM FILE	pd104epscp9.i	DATE PLOTTED	30-AUG-2010 12
PROJ. NAME	NORTH BENNINGTON		
PROJ. NO.	STP 9646(I)S		
SHEET	73 OF 151	SHEETS	