

620.70 SNOW FENCE (MOD. - PDF)

STA. 4+990 - STA. 5+054 LT (64 m)
 STA. 4+990 - STA. 5+160 RT (170 m)
 STA. 5+083 - STA. 5+118 LT (36 m)
 STA. 5+122 - STA. 5+160 LT (38 m)



649.51 GEOTEXTILE FOR SILT FENCE

STA. 4+990 - STA. 5+056 LT (66 m)
 STA. 4+990 - STA. 5+160 RT (170 m)

613.10 STONE FILL, TYPE I (MOD. - INLET PROTECTION)

STA. 5+021 LT

LEGEND	
	PROJECT DEMARCATION FENCE
	SILT FENCE
	CULVERT INLET PROTECTION
	DRAINAGE STRUCTURE PROTECTION
	CHECK DAM - STONE

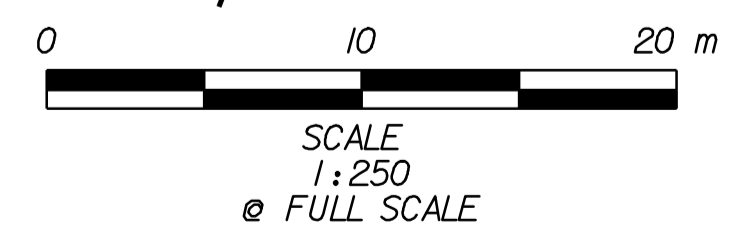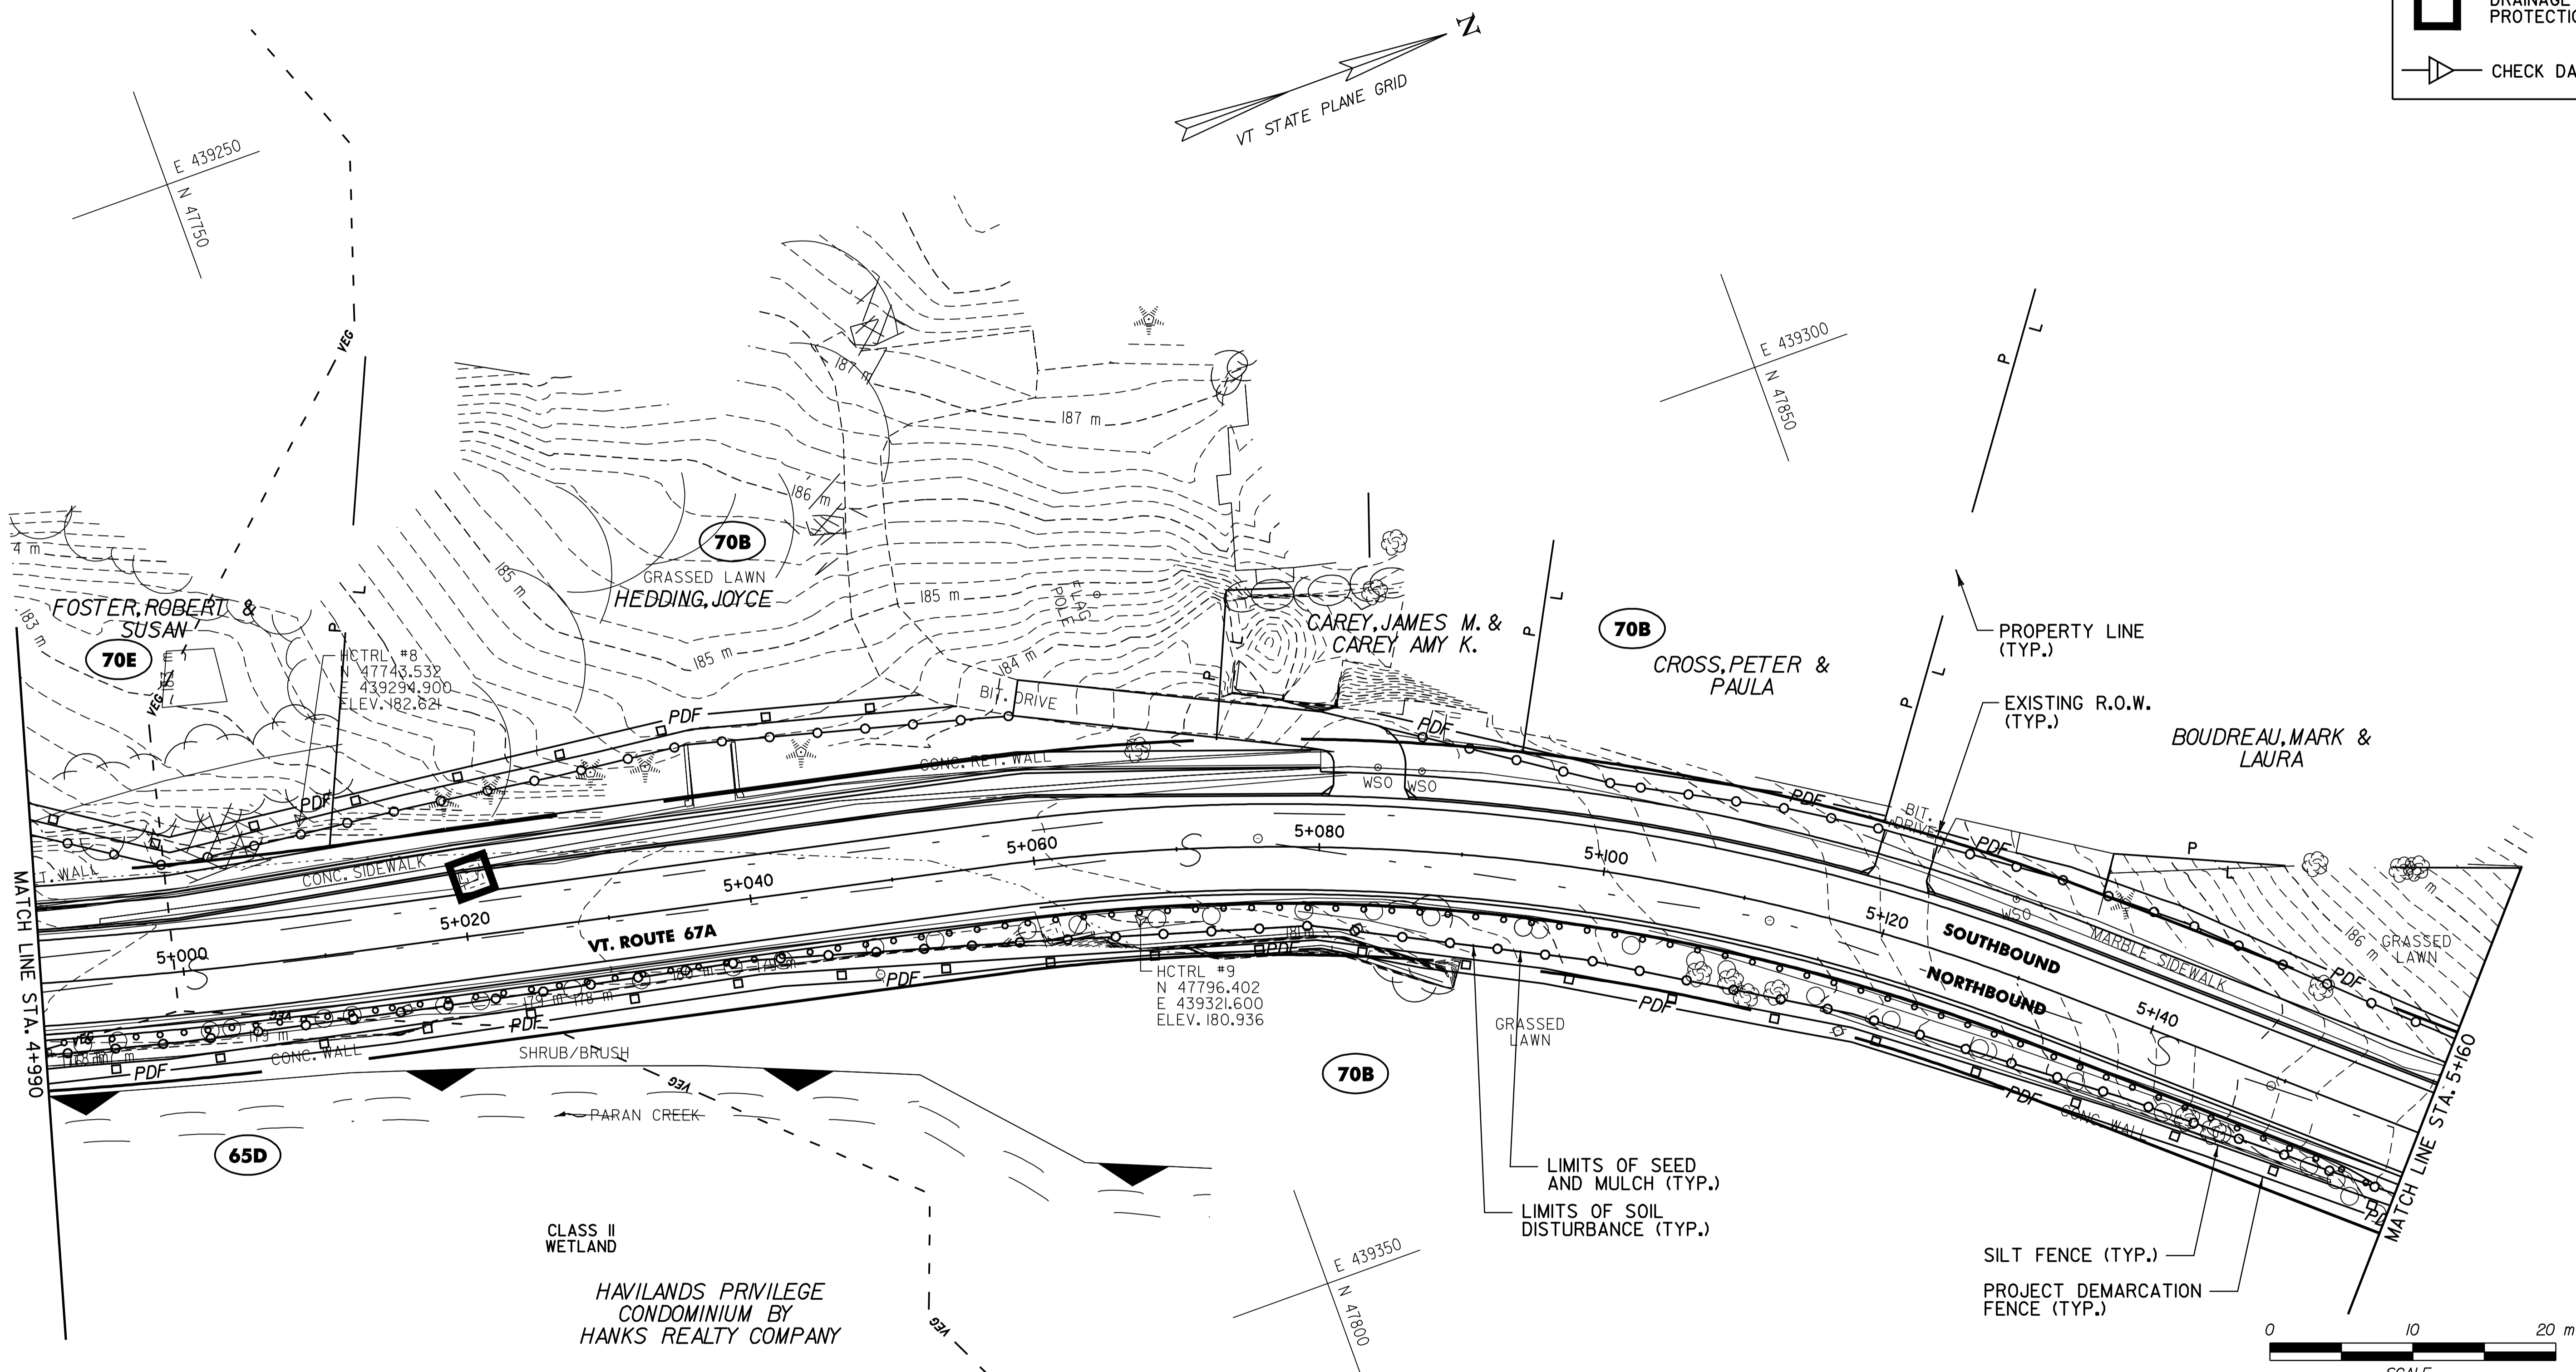

DATUM	
VERTICAL	N/A
HORIZONTAL	NAD83 (1996)

LEGEND	
	MAP UNIT TYPE (SEE SHEET 47 FOR DETAILS)
	SOIL LINE BOUNDARY
	WETLAND / RIPARIAN BOUNDARY
	WETLAND BUFFER
	RIPARIAN BUFFER

EROSION PREVENTION & SEDIMENT CONTROL PLAN #11

SURVEYED BY	L.R.S.C.	DATE	4/03
DRAWN BY	C.A.K.	DATE	3/06
SQUAD LEADER	D.E.G.		
DESIGN FILE NO.	/pave/95d104/pdl04.dgn		
IPARM FILE	pdl04epscpl1.i	DATE PLOTTED	20-AUG-2010 12:30
PROJ. NAME	NORTH BENNINGTON		
PROJ. NO.	STP 9646(IIS)		
SHEET 75 OF 151		SHEETS	