

646.40 DURABLE 100 mm WHITE LINE (THERMOPLASTIC)  
 (ALL LINES WILL INCLUDE EDGE LINE BREAKS AND RADIUS FOR TOWN HIGHWAYS)  
 VT. ROUTE 67A:  
 STA. 4+990.0 - STA. 5+160.0 LT & RT



646.4I DURABLE 100 mm YELLOW LINE (THERMOPLASTIC)  
 (ALL LINES WILL INCLUDE C/L BREAKS FOR TOWN HIGHWAYS) S=SOLID, D=DASHED  
 VT. ROUTE 67A:  
 STA. 4+990.0 - STA. 5+160.0 LT CL RT  
 S - S

675.50 REMOVING SIGNS  
 AS SHOWN - 3

675.60 ERECTING SALVAGED SIGNS  
 AS SHOWN - 2

646.60 TEMPORARY 100 mm WHITE LINE (PAINT)  
 (ALL LINES WILL INCLUDE EDGE LINE BREAKS AND RADIUS FOR TOWN HIGHWAYS)  
 VT. ROUTE 67A:  
 STA. 4+990.0 - STA. 5+160.0 LT & RT

646.6I TEMPORARY 100 mm YELLOW LINE (PAINT)  
 (ALL LINES WILL INCLUDE C/L BREAKS FOR TOWN HIGHWAYS) S=SOLID, D=DASHED  
 VT. ROUTE 67A:  
 STA. 4+990.0 - STA. 5+160.0 LT CL RT  
 S - S

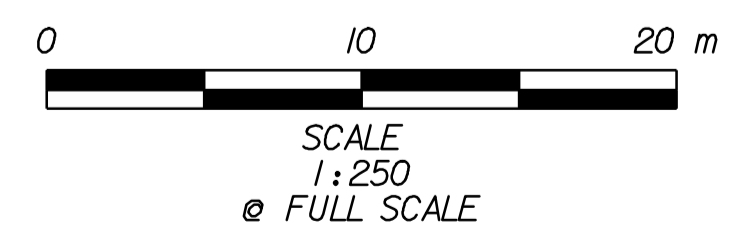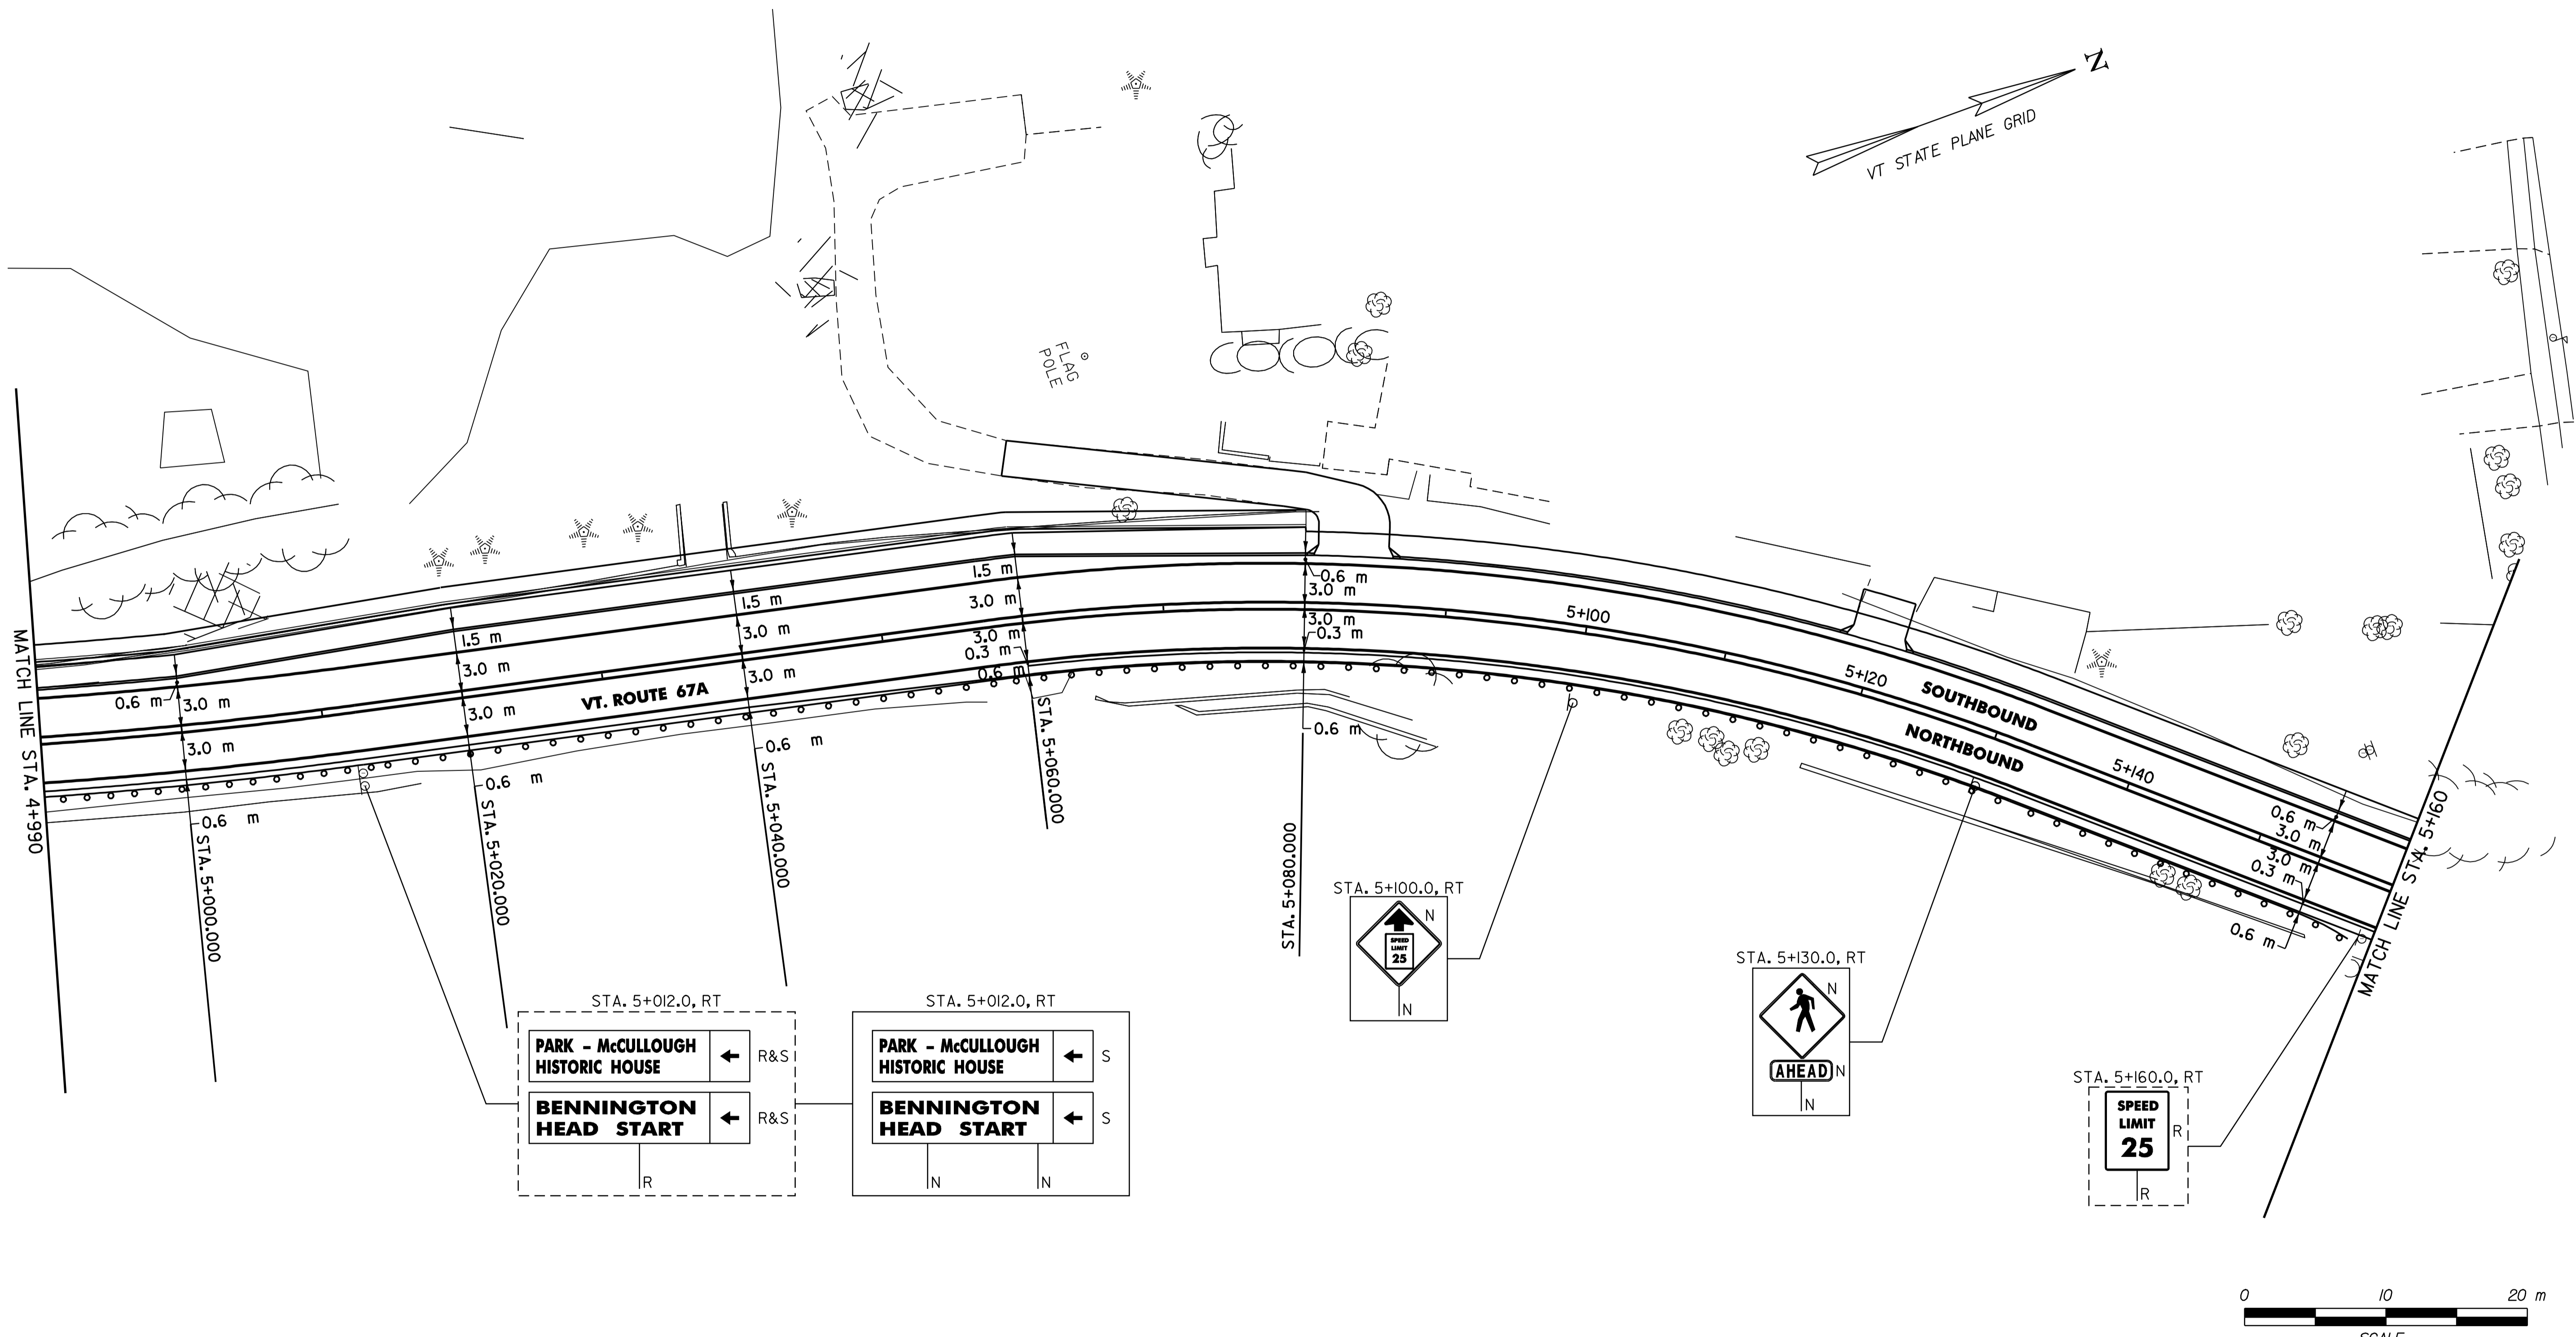

DATUM	
VERTICAL	N/A
HORIZONTAL	NAD83 (1996)

- SIGN LEGEND**
- R= REMOVE
  - S= SALVAGE
  - N= NEW
  - RET= RETAIN
  - B-B= BACK TO BACK
  - EXISTING= - - - - -
  - NEW= \_\_\_\_\_

<h2>SIGNING &amp; STRIPING PLAN SHEET #11</h2>	SURVEYED BY <u>L.R.S.C.</u> DATE <u>4/03</u>
	DRAWN BY <u>C.A.K.</u> DATE <u>3/06</u>
	SQUAD LEADER <u>D.E.G.</u>
	DESIGN FILE NO. <u>/pave/95dl04/pdl04.dgn</u>
	IPARM FILE <u>pdl04sspsll.1</u> DATE <u>20-AUG-2010 12:30</u>
PROJ. NAME	NORTH BENNINGTON
PROJ. NO.	STP 9646(I)S
SHEET 107 OF 151	SHEETS