


ITEM 641.15 - PORTABLE CHANGEABLE MESSAGE SIGN SHALL BE PLACED ON U.S. ROUTE 7 IN THE NORTHBOUND DIRECTION, AS PER THE ENGINEER.

ITEM 641.15 - PORTABLE CHANGEABLE MESSAGE SIGN SHALL BE PLACED ON ALLEN ROAD IN THE WESTBOUND DIRECTION, AS PER THE ENGINEER.

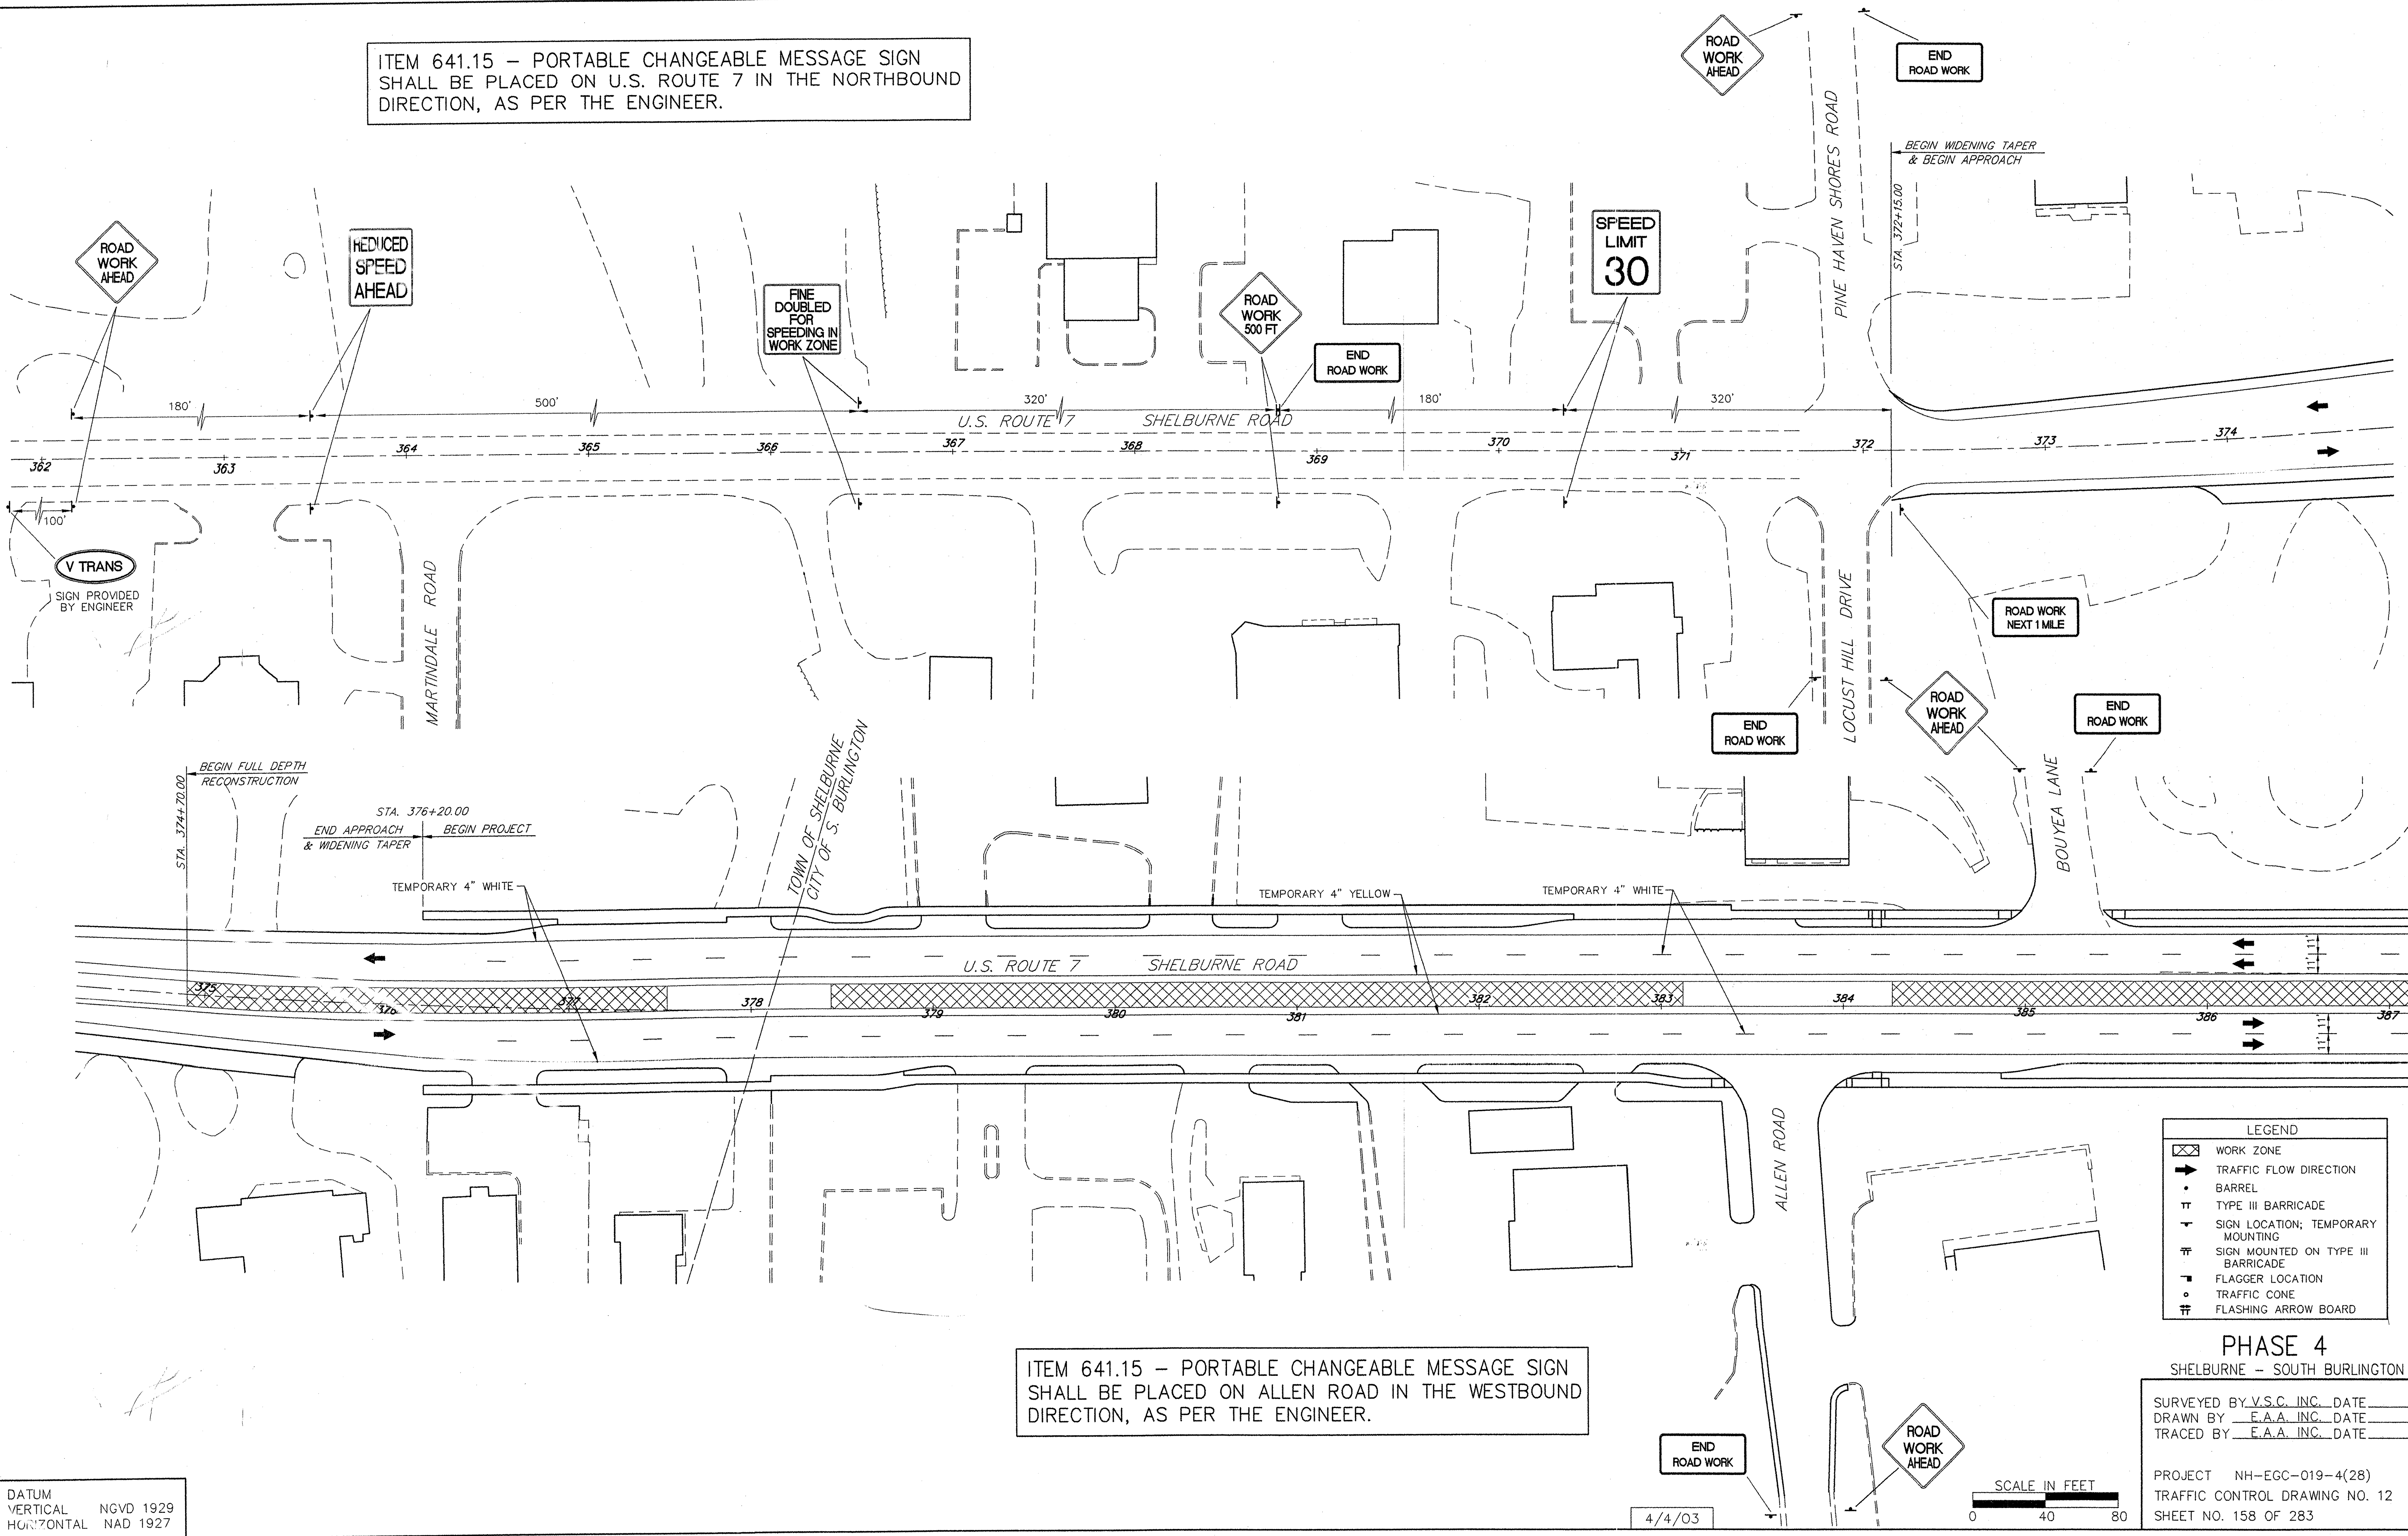

DATUM  
VERTICAL NGVD 1929  
HORIZONTAL NAD 1927

4/4/03

SCALE IN FEET  
0 40 80

| LEGEND |                                    |
|--------|------------------------------------|
|        | WORK ZONE                          |
|        | TRAFFIC FLOW DIRECTION             |
|        | BARREL                             |
|        | TYPE III BARRICADE                 |
|        | SIGN LOCATION; TEMPORARY MOUNTING  |
|        | SIGN MOUNTED ON TYPE III BARRICADE |
|        | FLAGGER LOCATION                   |
|        | TRAFFIC CONE                       |
|        | FLASHING ARROW BOARD               |

**PHASE 4**  
SHELburne - SOUTH BURLINGTON

SURVEYED BY V.S.C. INC. DATE \_\_\_\_\_  
DRAWN BY E.A.A. INC. DATE \_\_\_\_\_  
TRACED BY E.A.A. INC. DATE \_\_\_\_\_

PROJECT NH-EGC-019-4(28)  
TRAFFIC CONTROL DRAWING NO. 12  
SHEET NO. 158 OF 283