


Dedicated to Quality
 Water and Service



SCALE: 1" = 20'

REVISIONS

REV. #	DATE	BY

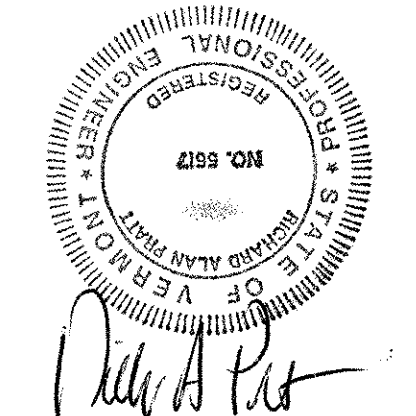

CONTRACT #63



WATER MAIN RELOCATION
 U.S. ROUTE 7
 "SHELBURNE ROAD"

SOUTH BURLINGTON,
 VERMONT

PLAN VIEW
 STA. 393+00 TO 399+00

DATE: APRIL, 2002
 DESIGNED BY: RAP
 DRAWN BY: EJP
 CHECKED BY: RAP
 APPROVED BY: RAP
 FILE NAME: 2000_C63-pl3(27)
 SHEET 6 OF 18
 DRAWING No.

PL3
 247 OF 283

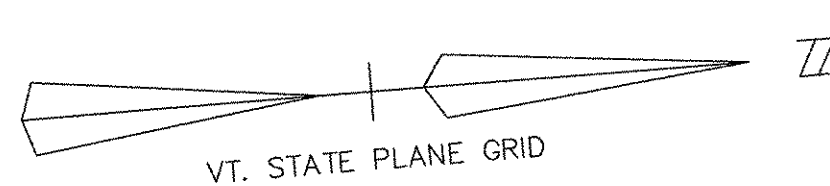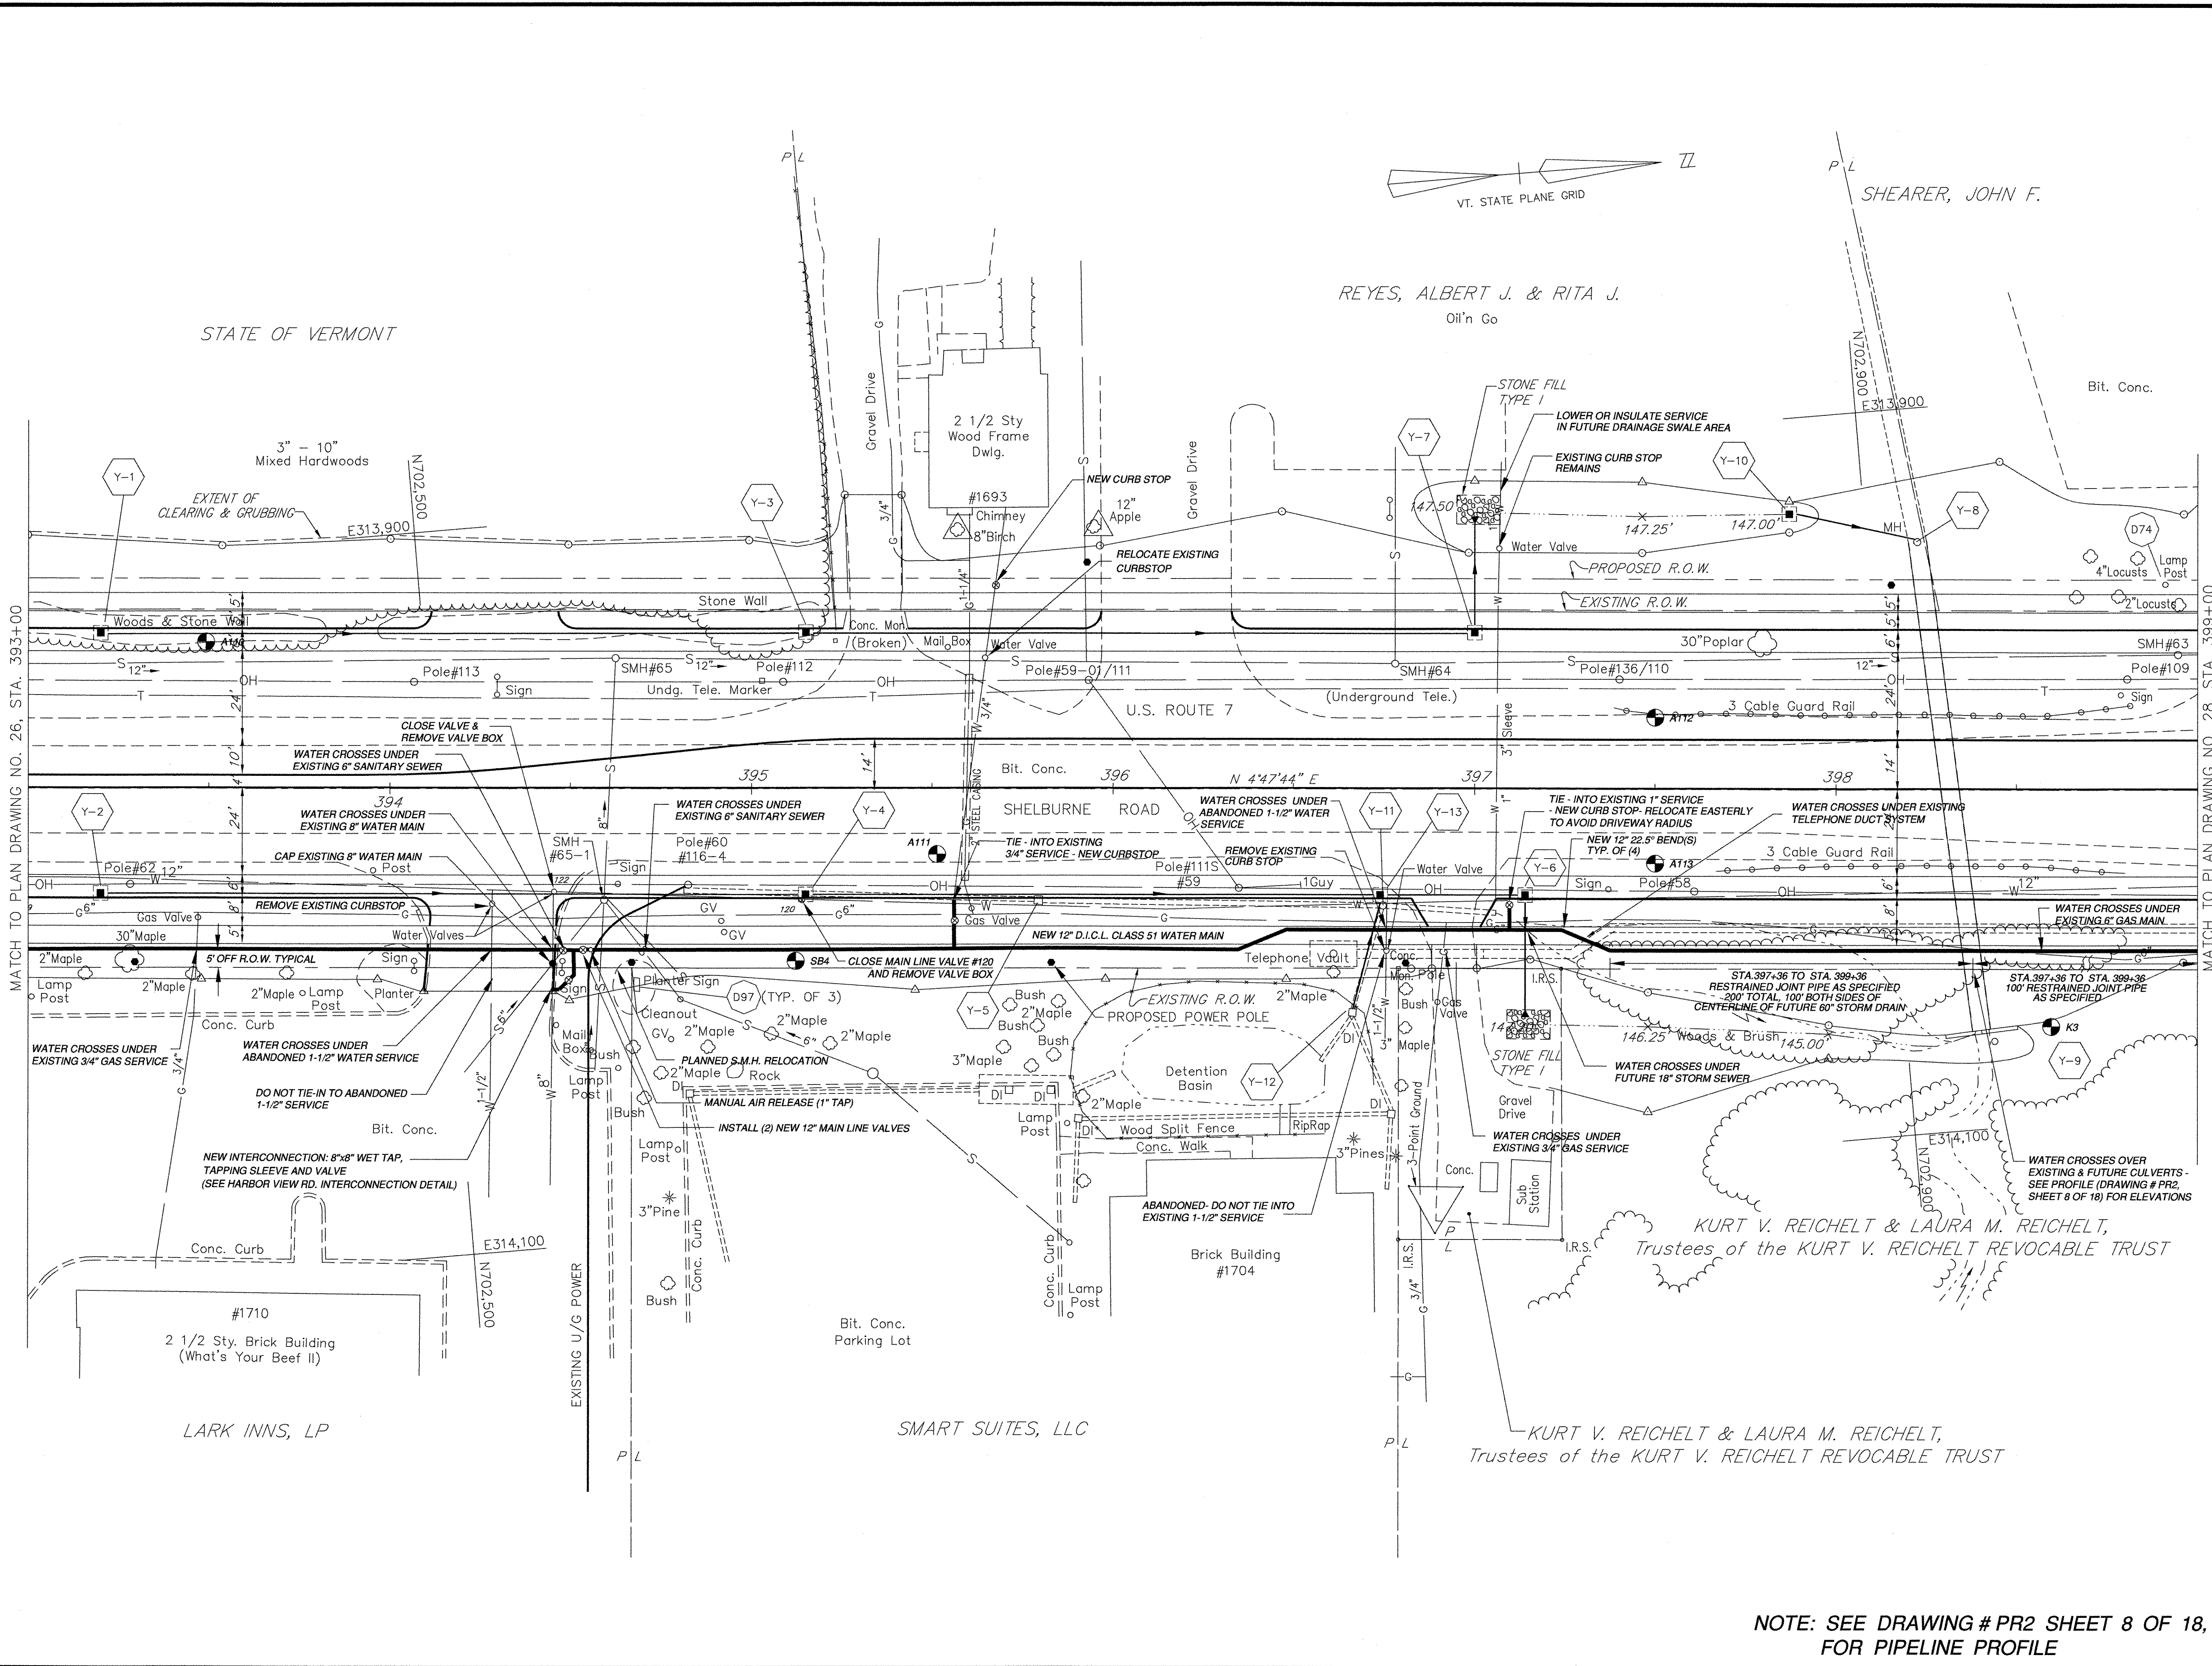

SHEARER, JOHN F.

REYES, ALBERT J. & RITA J.
 Oil'n Go

STATE OF VERMONT

MATCH TO PLAN DRAWING NO. 26, STA. 393+00

MATCH TO PLAN DRAWING NO. 28, STA. 399+00

NOTE: SEE DRAWING # PR2 SHEET 8 OF 18,
 FOR PIPELINE PROFILE