

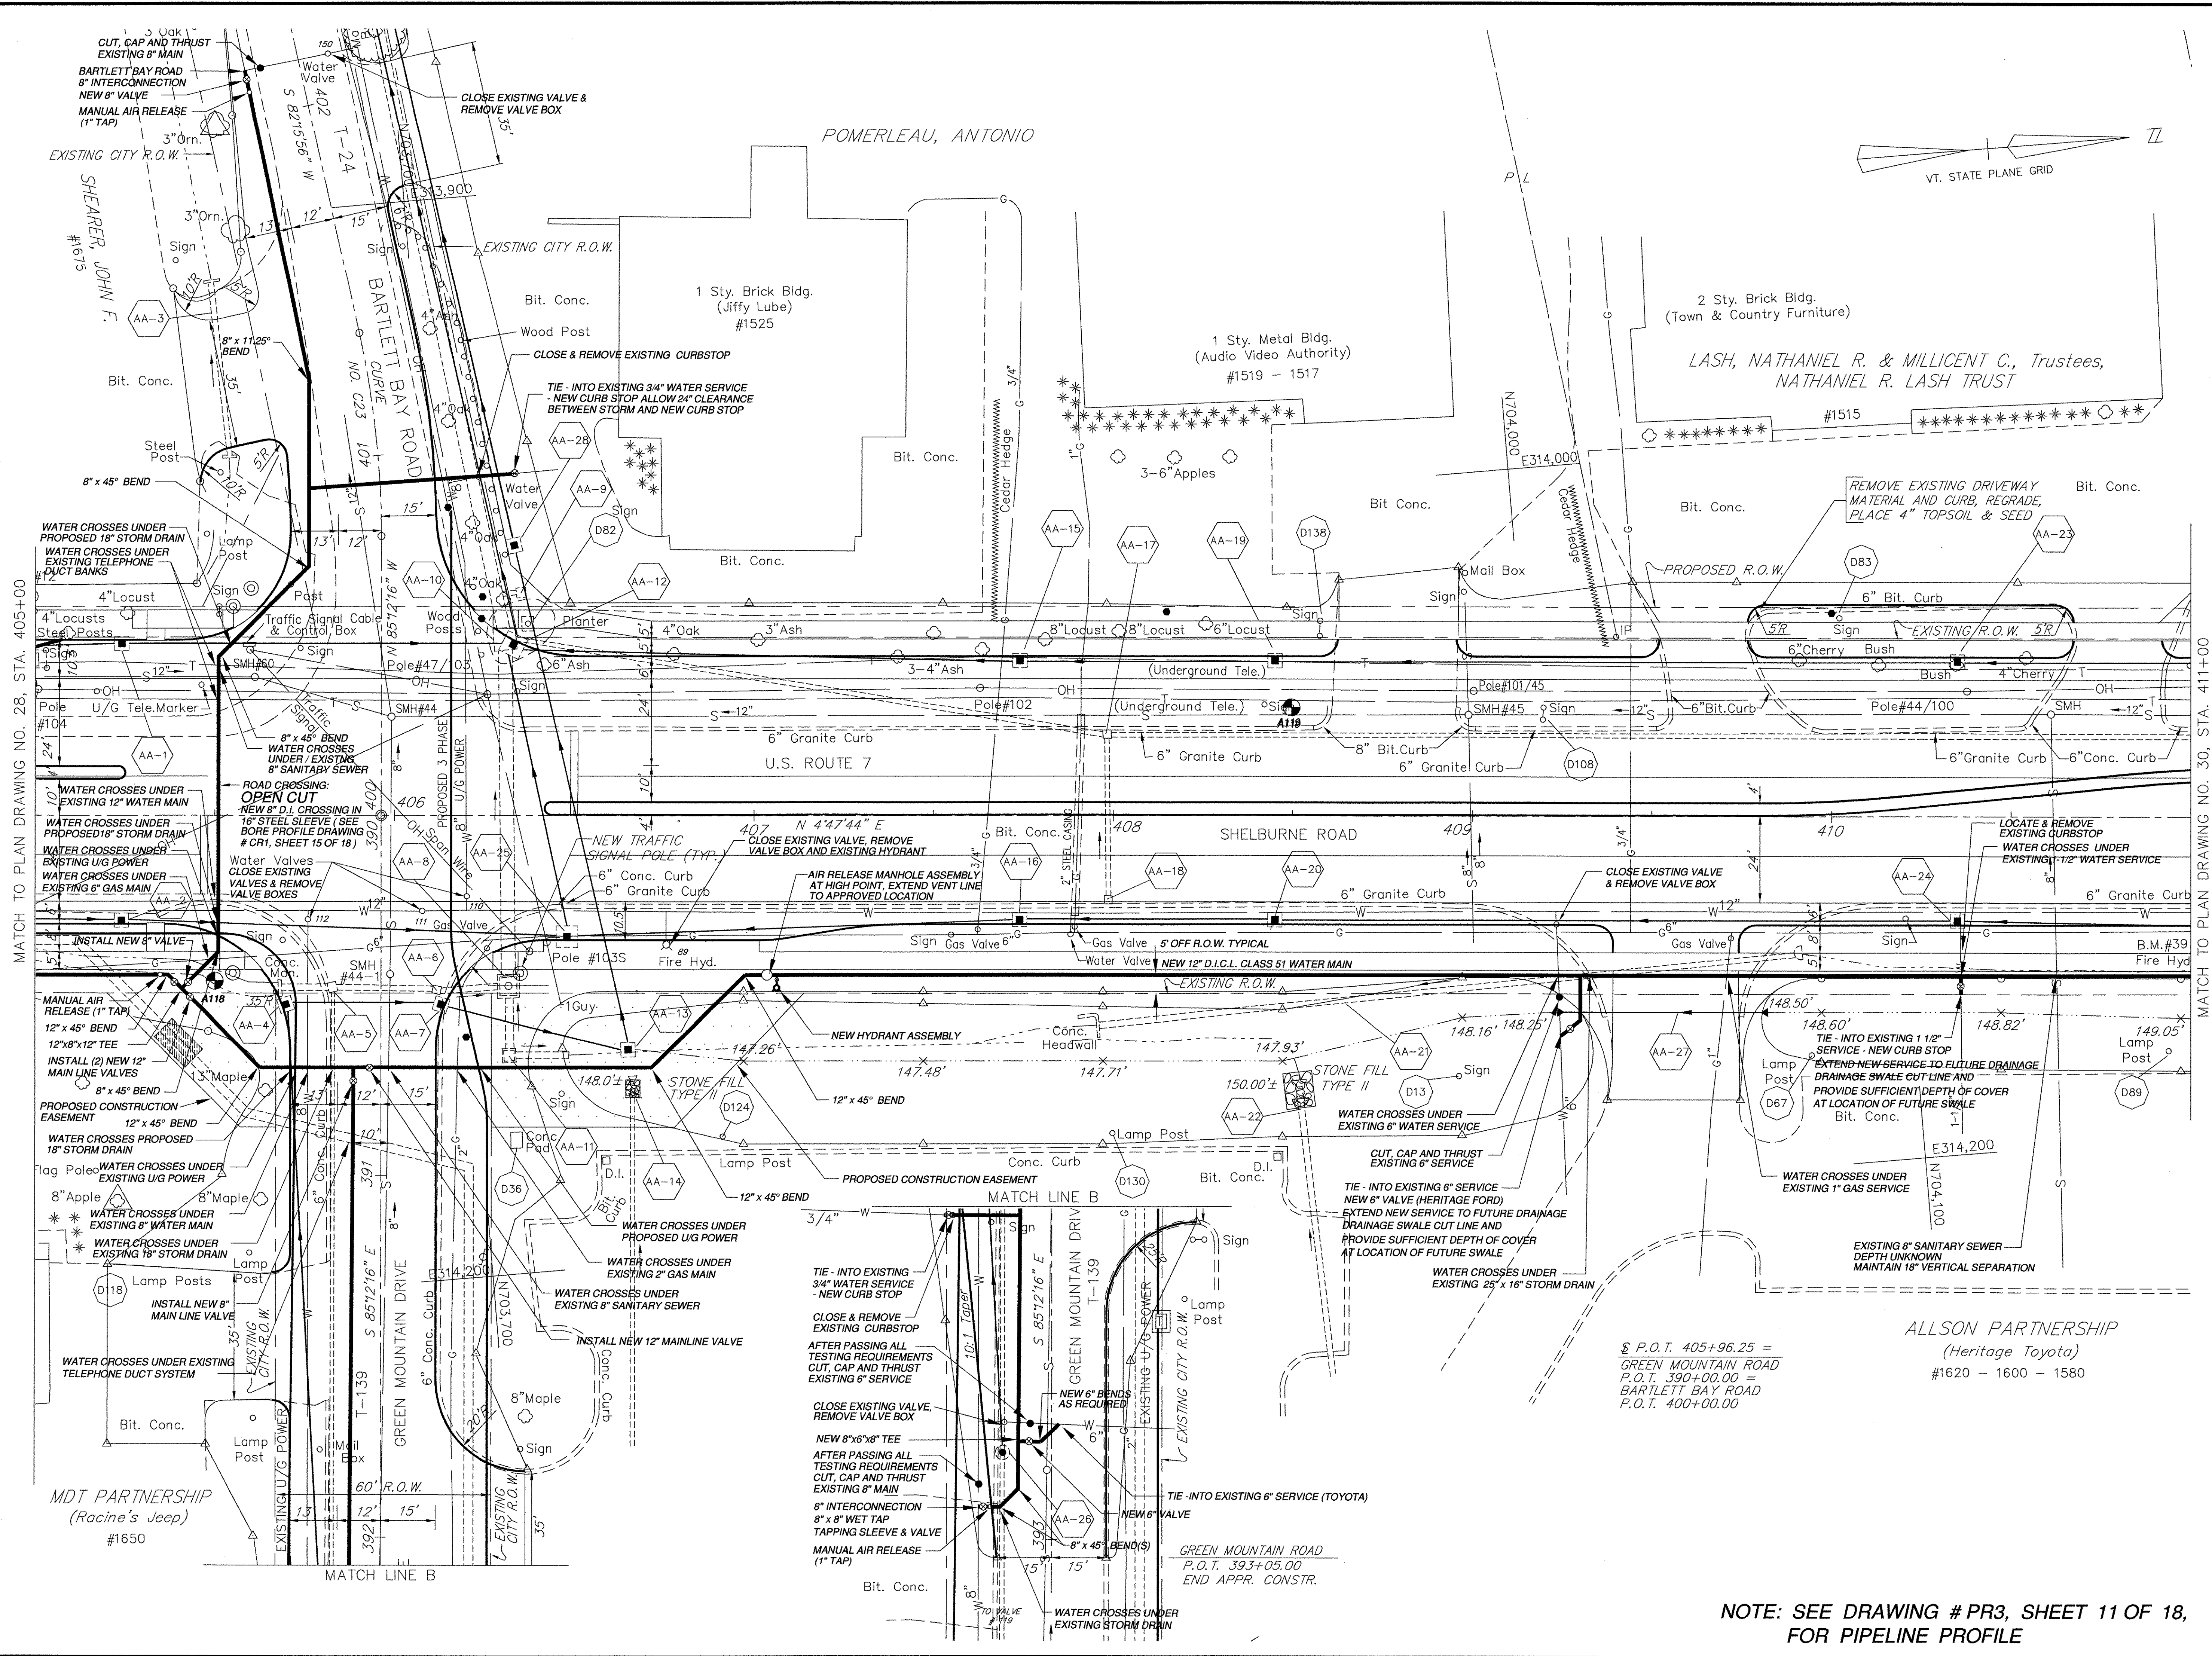
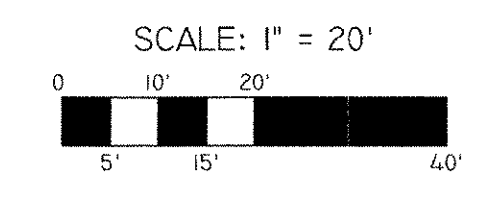


Dedicated to Quality
 Water and Service

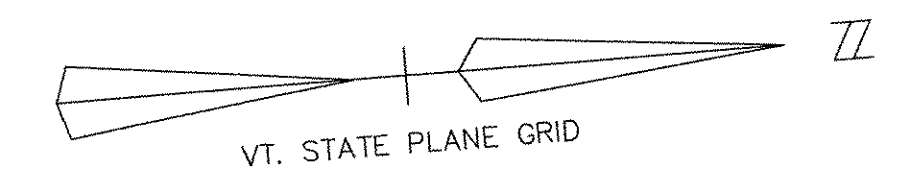

REVISIONS

REV. #	DATE	BY

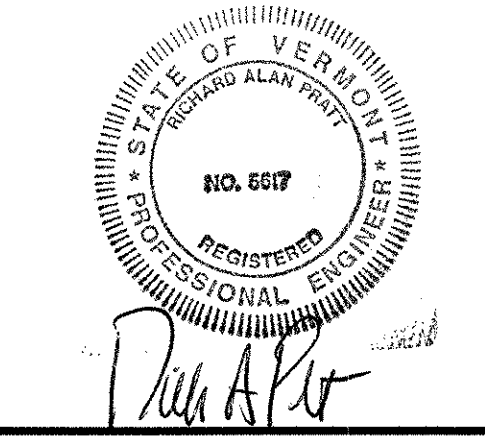


CONTRACT #63
 WATER MAIN RELOCATION
 U.S. ROUTE 7
 "SHELBURNE ROAD"
 SOUTH BURLINGTON,
 VERMONT
 PLAN VIEW
 STA. 405+00 TO 411+00

ALLSON PARTNERSHIP
 (Heritage Toyota)
 #1620 - 1600 - 1580

§ P.O.T. 405+96.25 =
 GREEN MOUNTAIN ROAD
 P.O.T. 390+00.00 =
 BARTLETT BAY ROAD
 P.O.T. 400+00.00

MDT PARTNERSHIP
 (Racine's Jeep)
 #1650

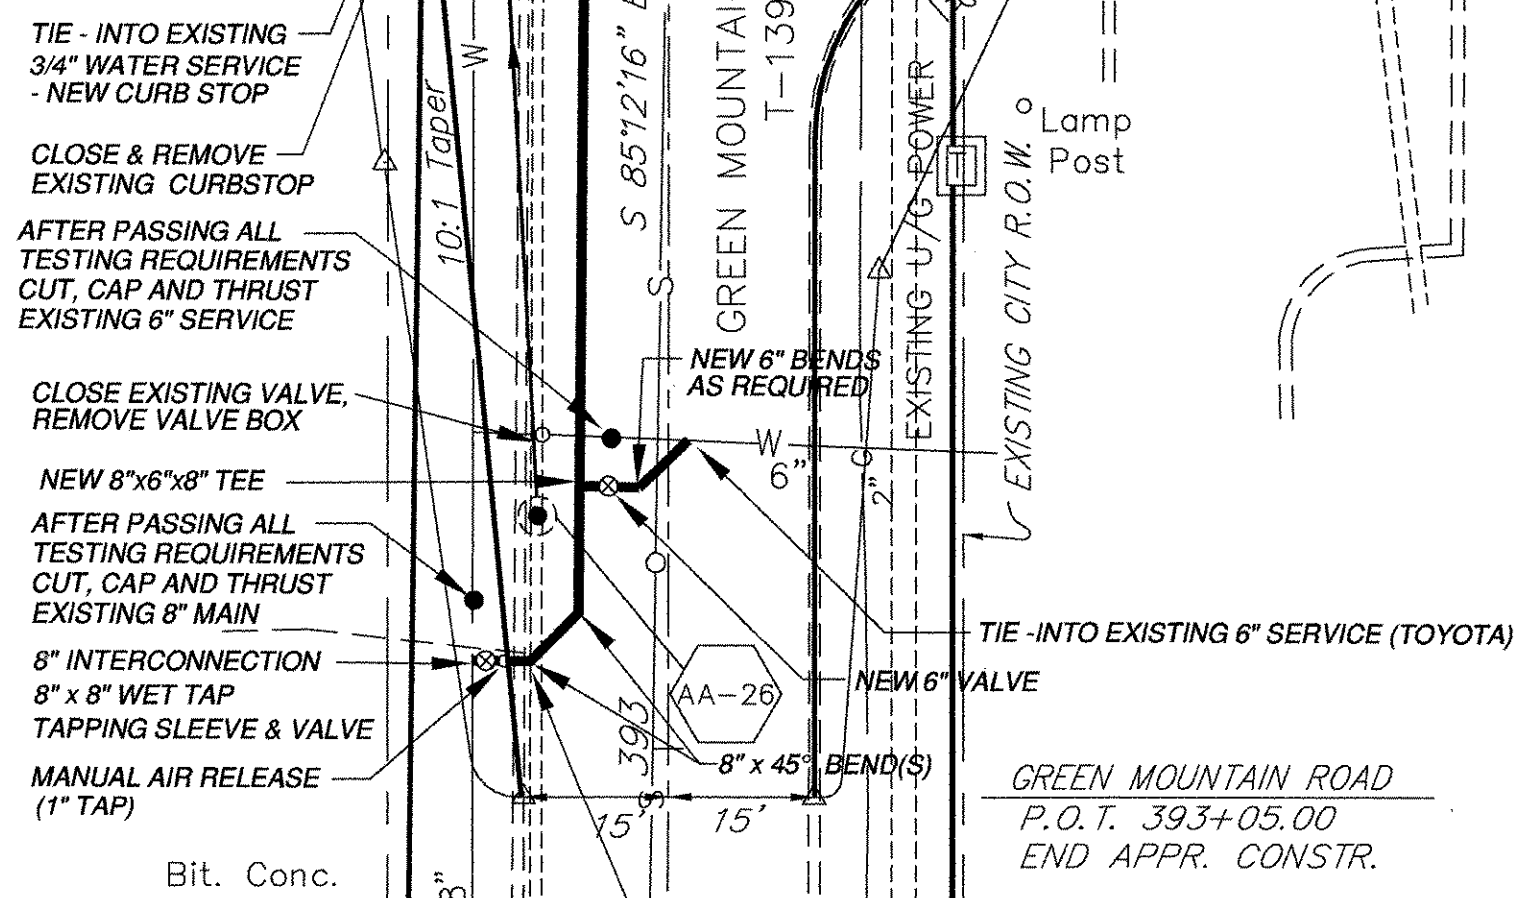

NOTE: SEE DRAWING # PR3, SHEET 11 OF 18,
 FOR PIPELINE PROFILE

DATE:	APRIL, 2002
DESIGNED BY:	RAP
DRAWN BY:	EJP
CHECKED BY:	RAP
APPROVED BY:	RAP
FILE NAME:	2000_C63-pl5(29)
SHEET	9 OF 18
DRAWING No.	

PL5
 250 OF 283