
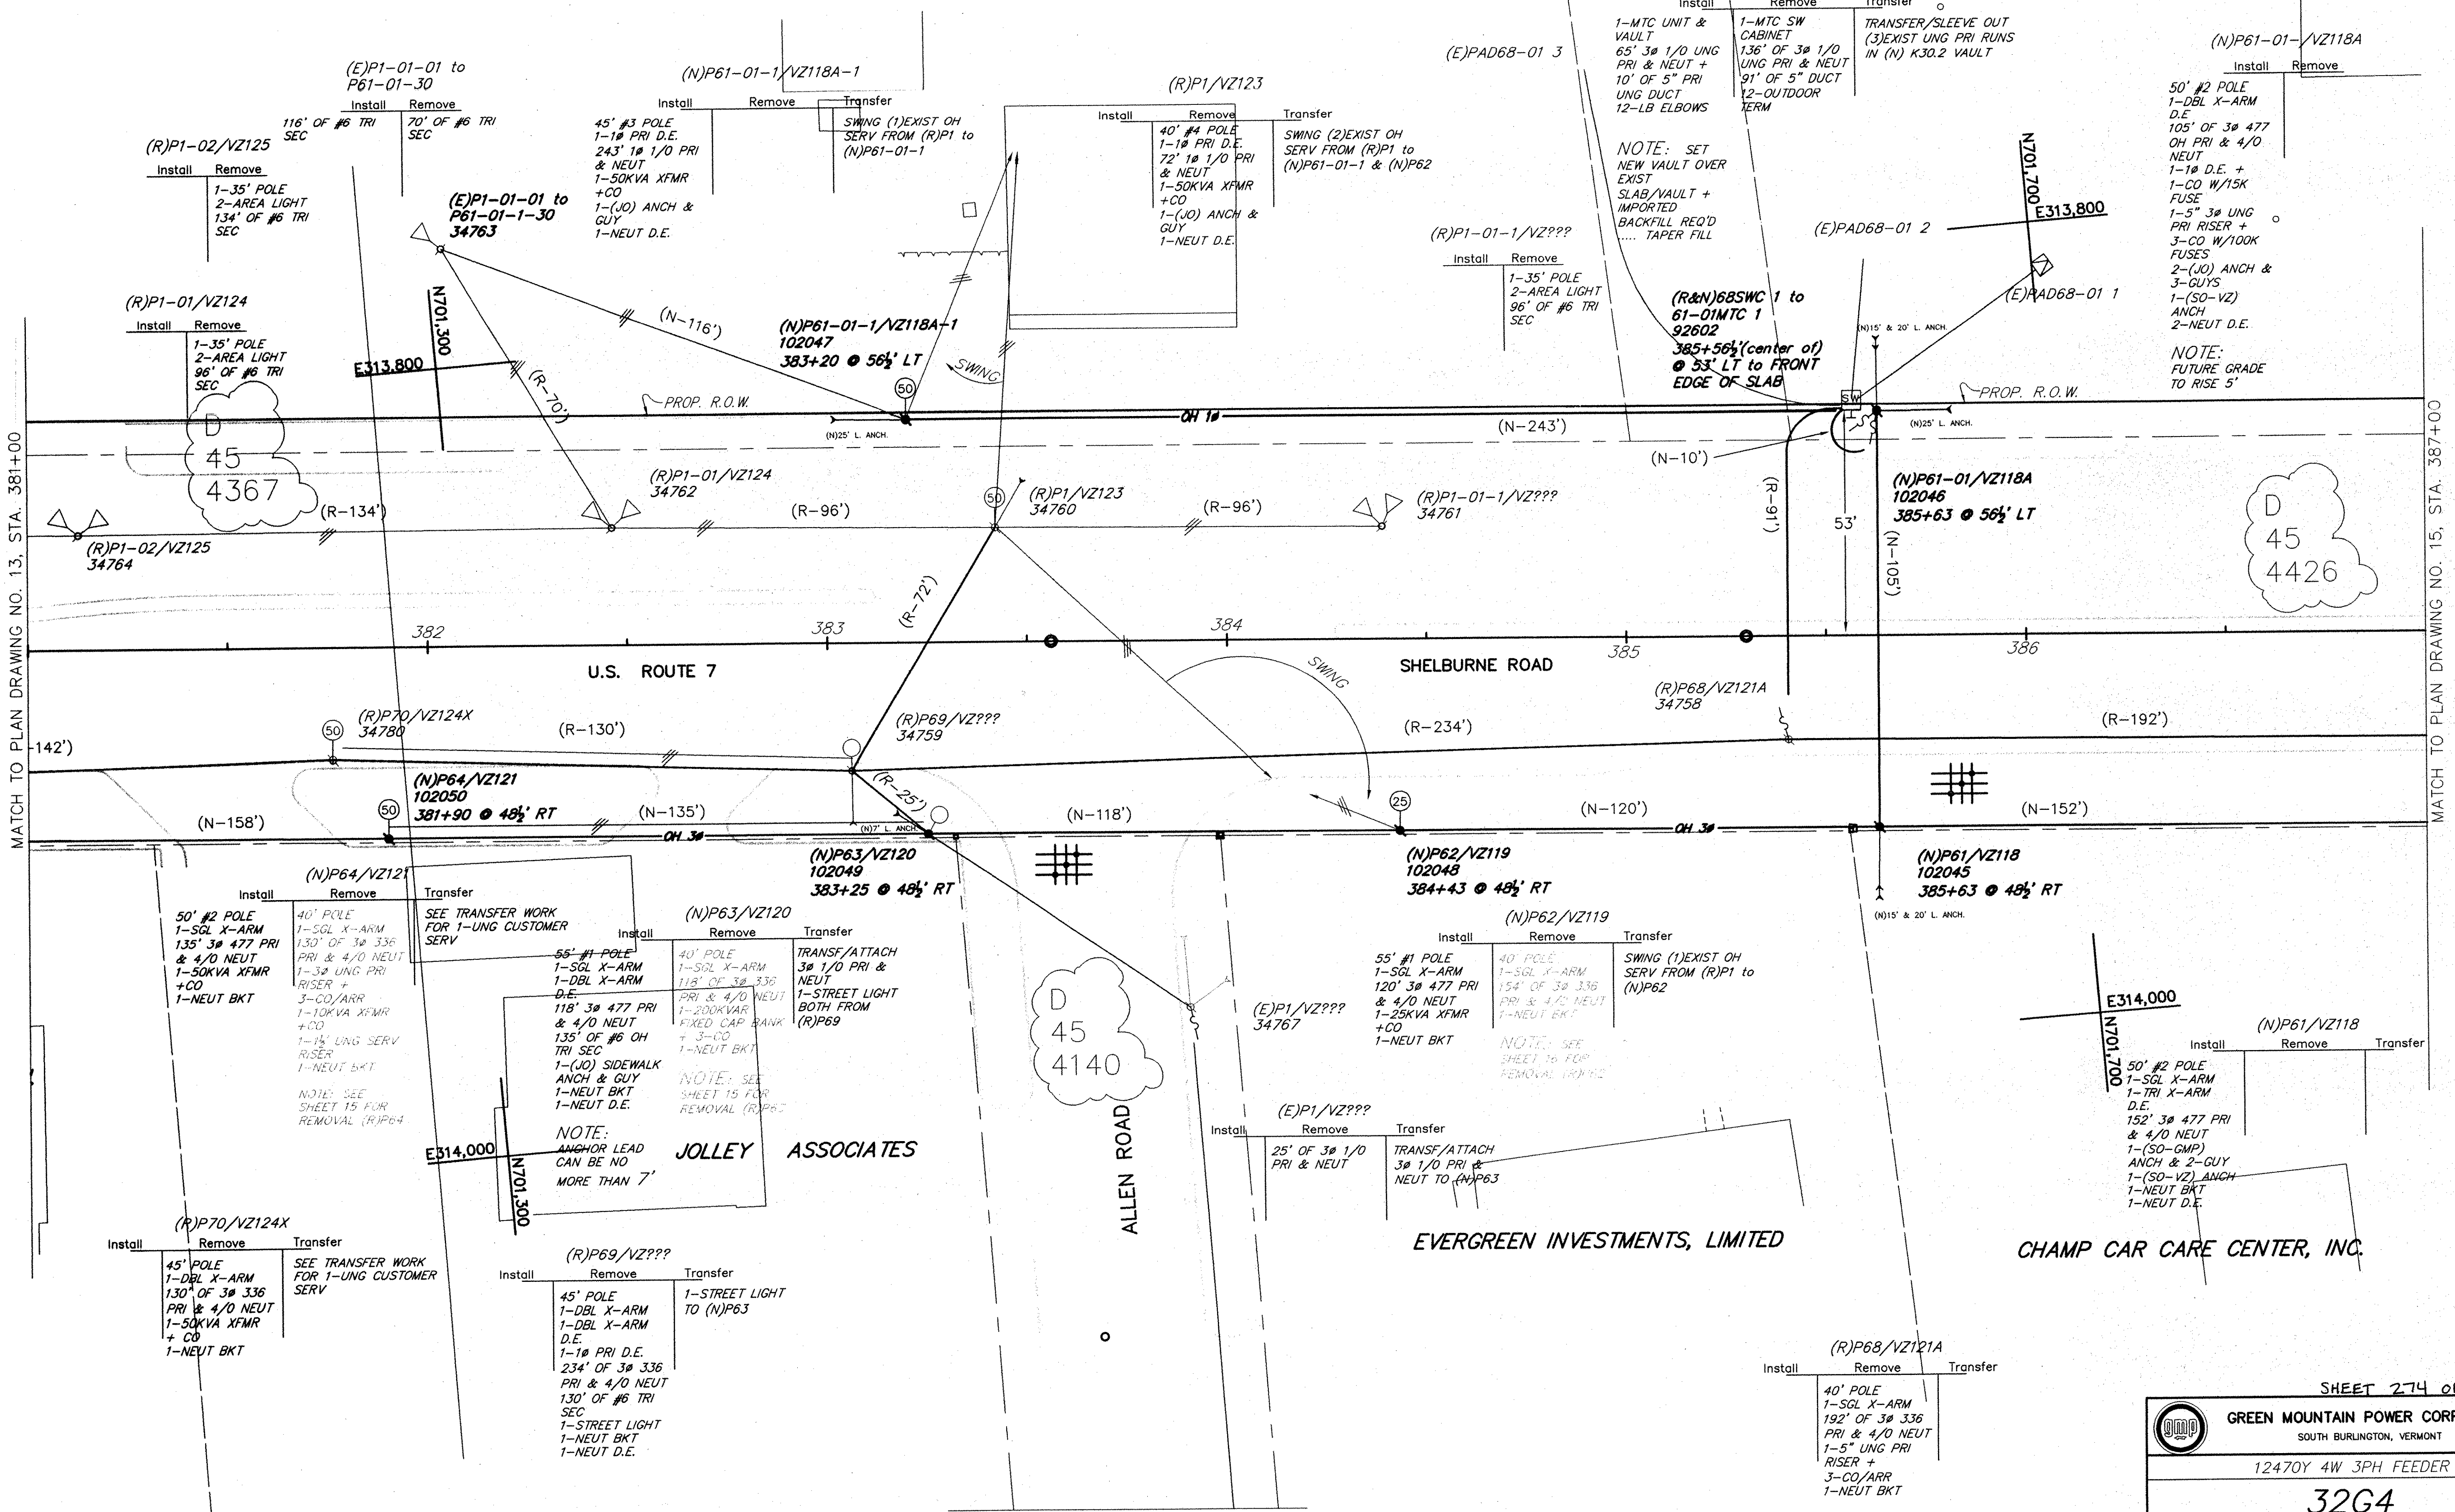


PECOR AUTO SALES, INC.

CHAMP CAR CARE CENTER (WEST), INC.

FRANCES

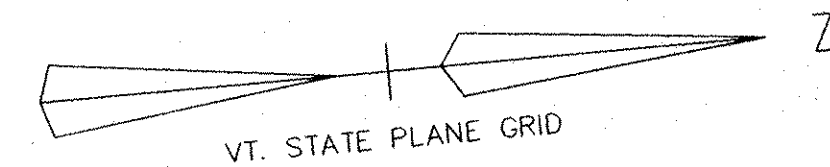

MATCH TO PLAN DRAWING NO. 13, STA. 381+00

MATCH TO PLAN DRAWING NO. 15, STA. 387+00

SHEET 274 OF 283

GREEN MOUNTAIN POWER CORPORATION  
SOUTH BURLINGTON, VERMONT

12470Y 4W 3PH FEEDER

32G4  
OVERHEAD

SHELburne ROAD RECONSTRUCTION

DRAWN: LAW CHECKED: MM APPROVED: WH SCALE: 1"=20'

DATE: 7-29-02 DRAWING NO. PL-25-4-14 SHEET: 14

ROUTE 7 "PHASE-1" JOB ITEM # ARE-00712-98423  
DRAWINGS/DISTR/ROUTE/RECEIVED 3-4-02/A0054591101