




SEE VIEW 1 (BELOW)

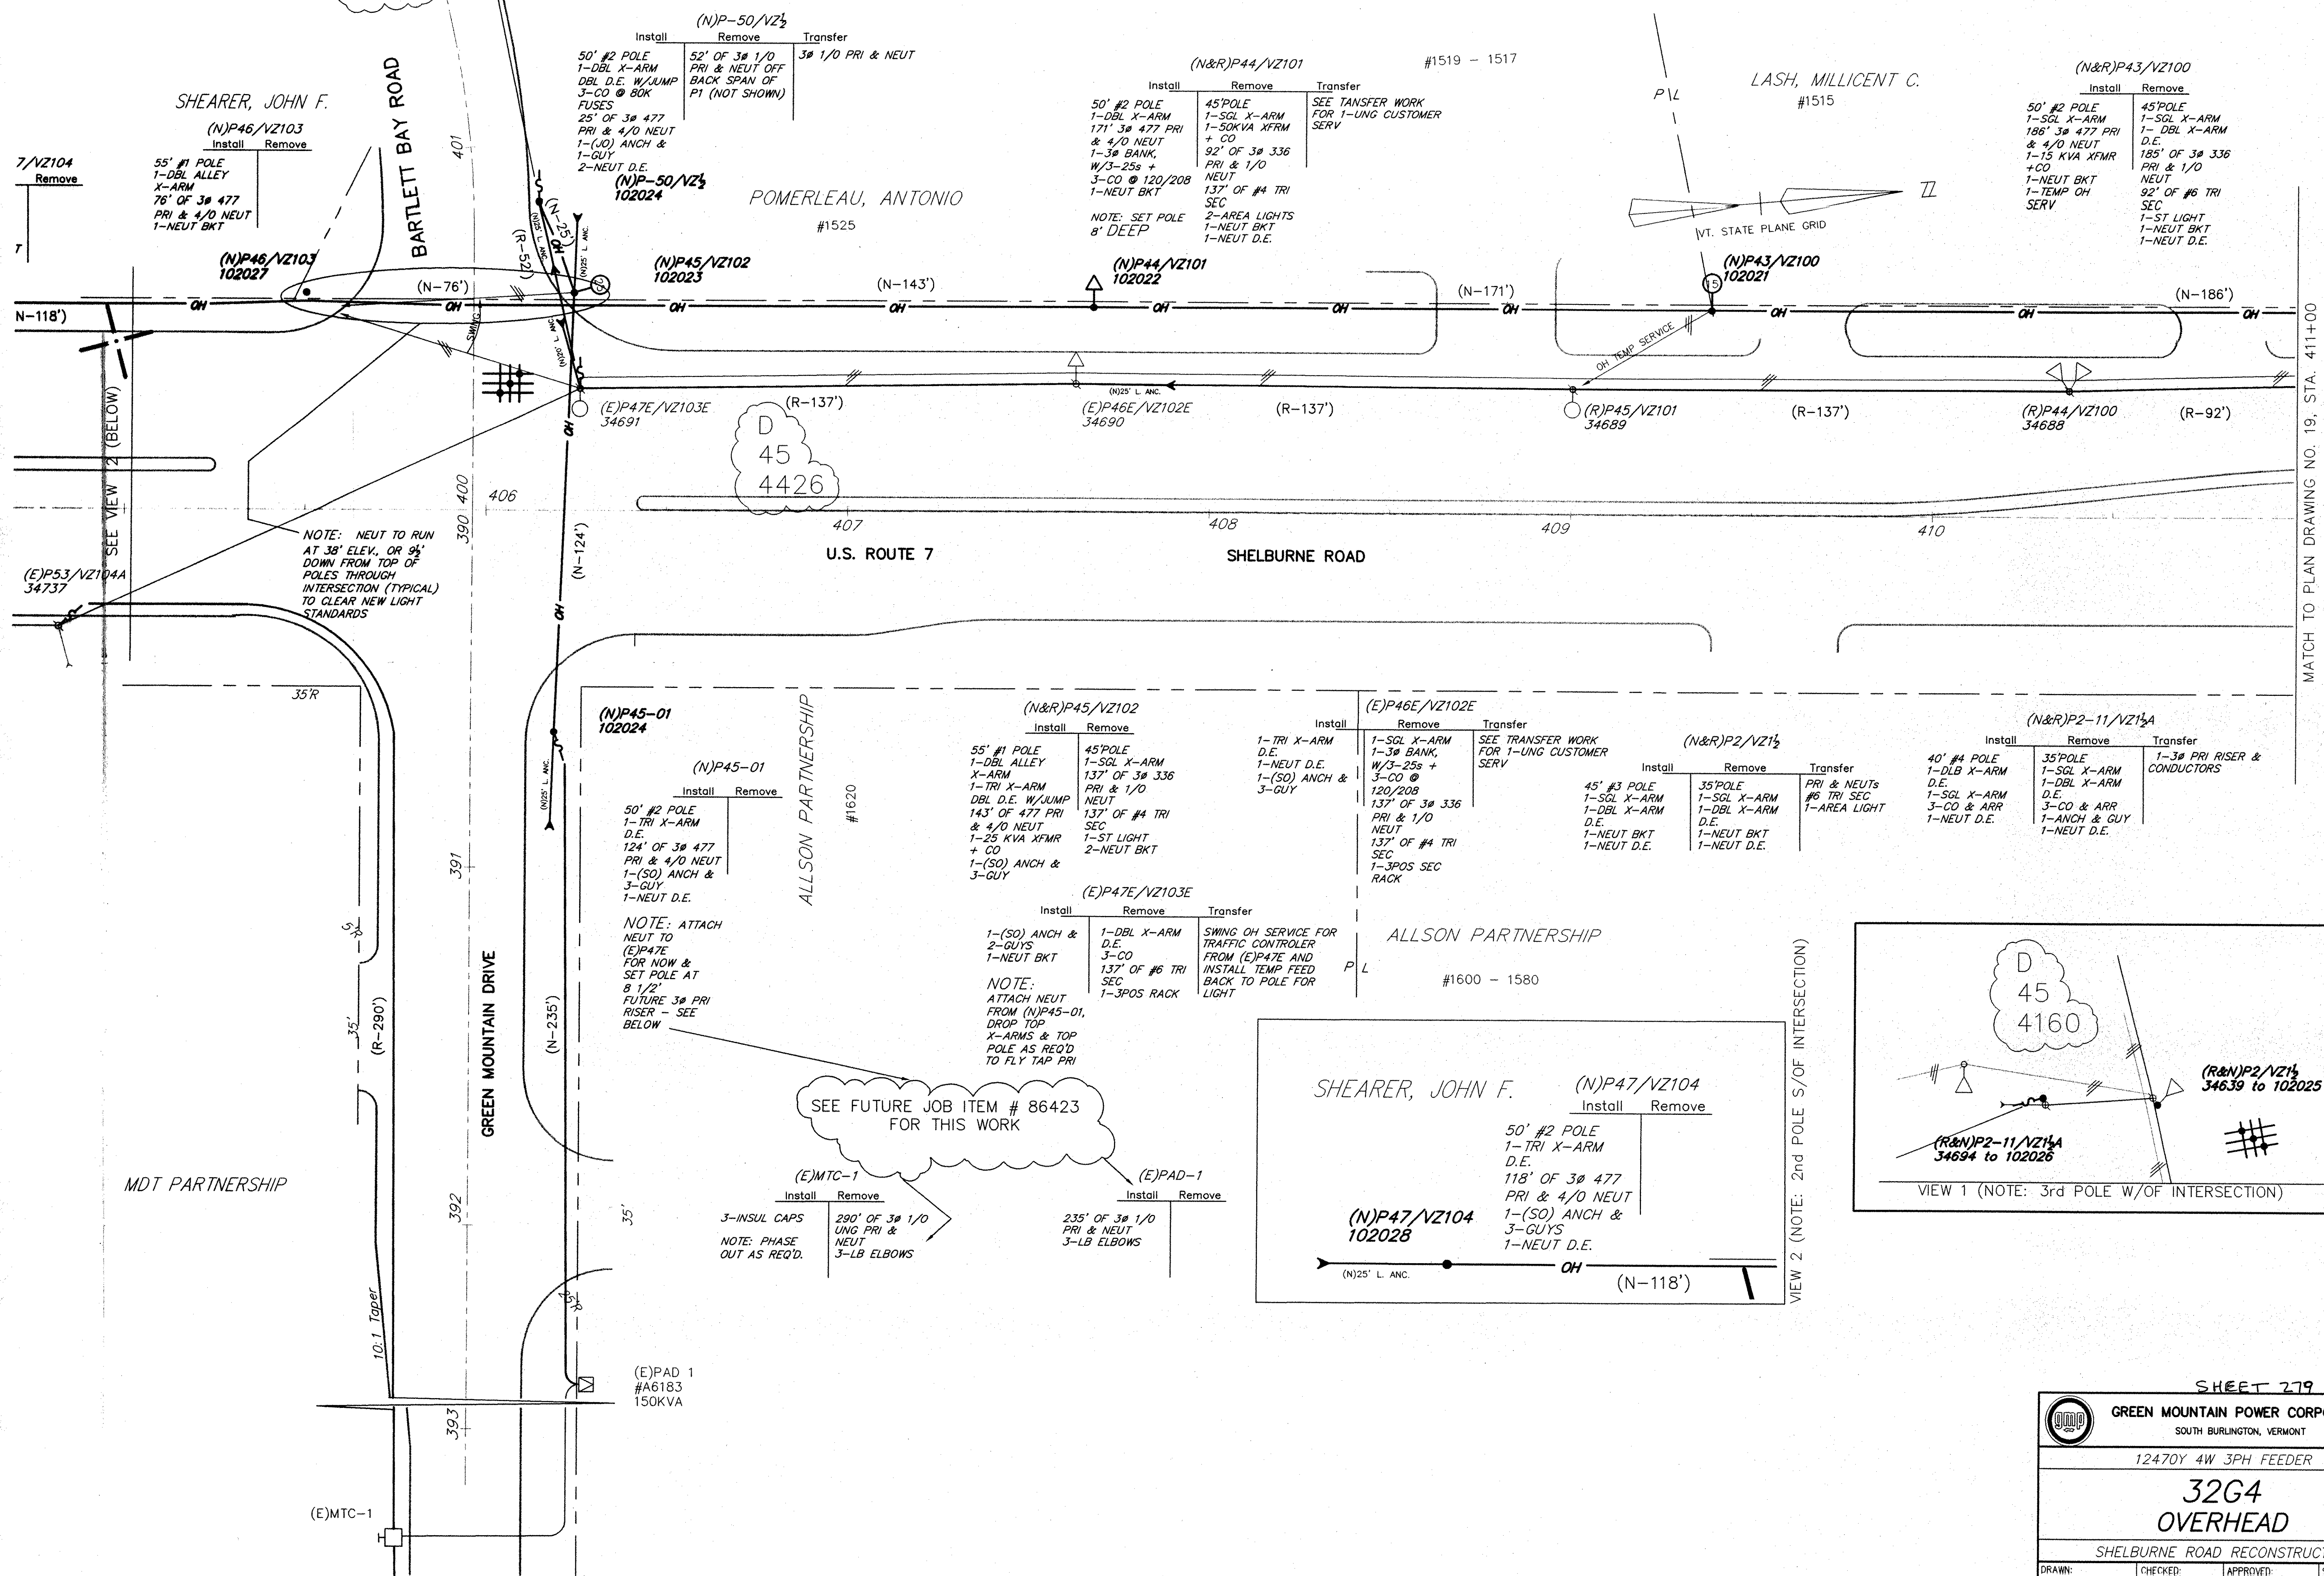

MATCH TO PLAN DRAWING NO. 19, STA. 411+00

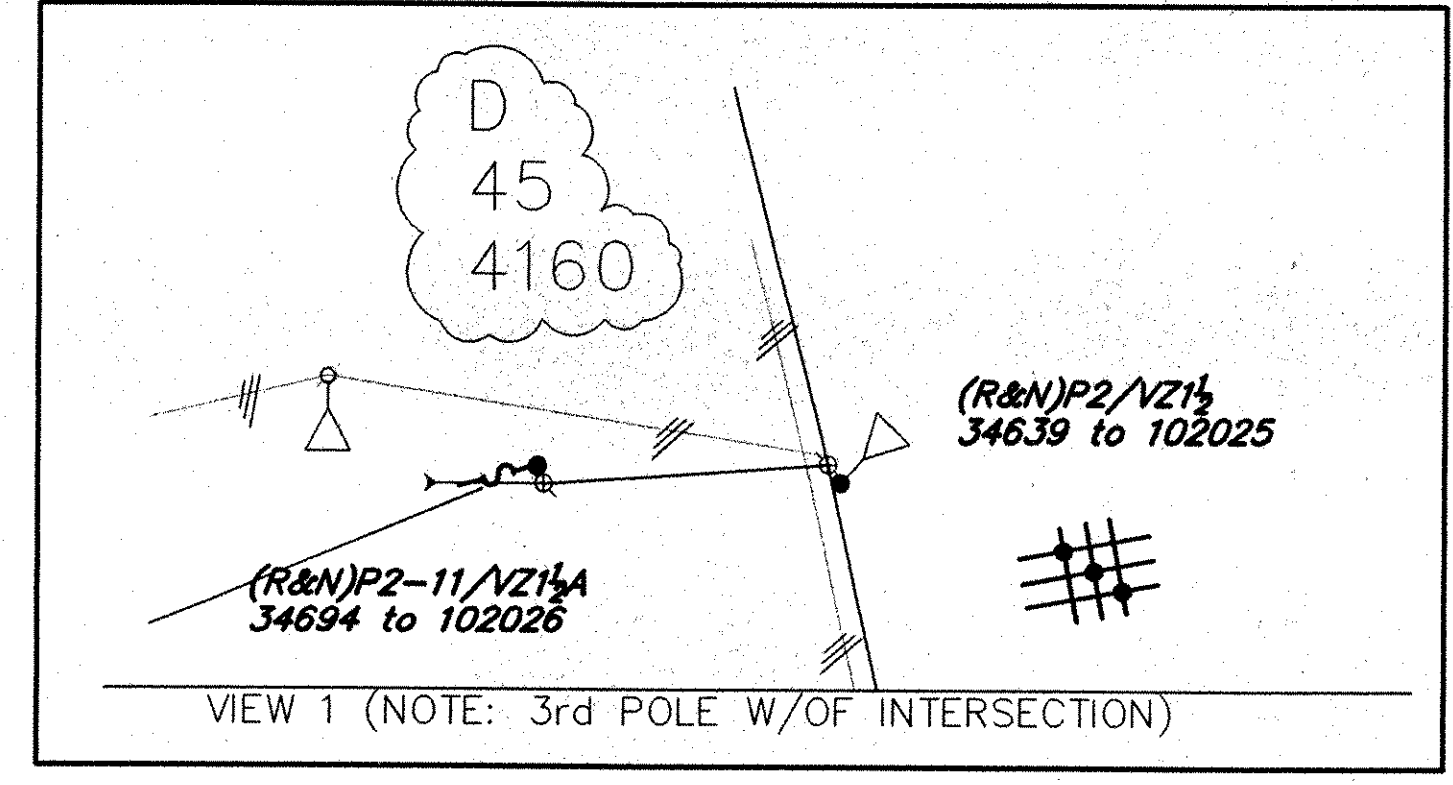

VIEW 2 (NOTE: 2nd POLE S/OF INTERSECTION)

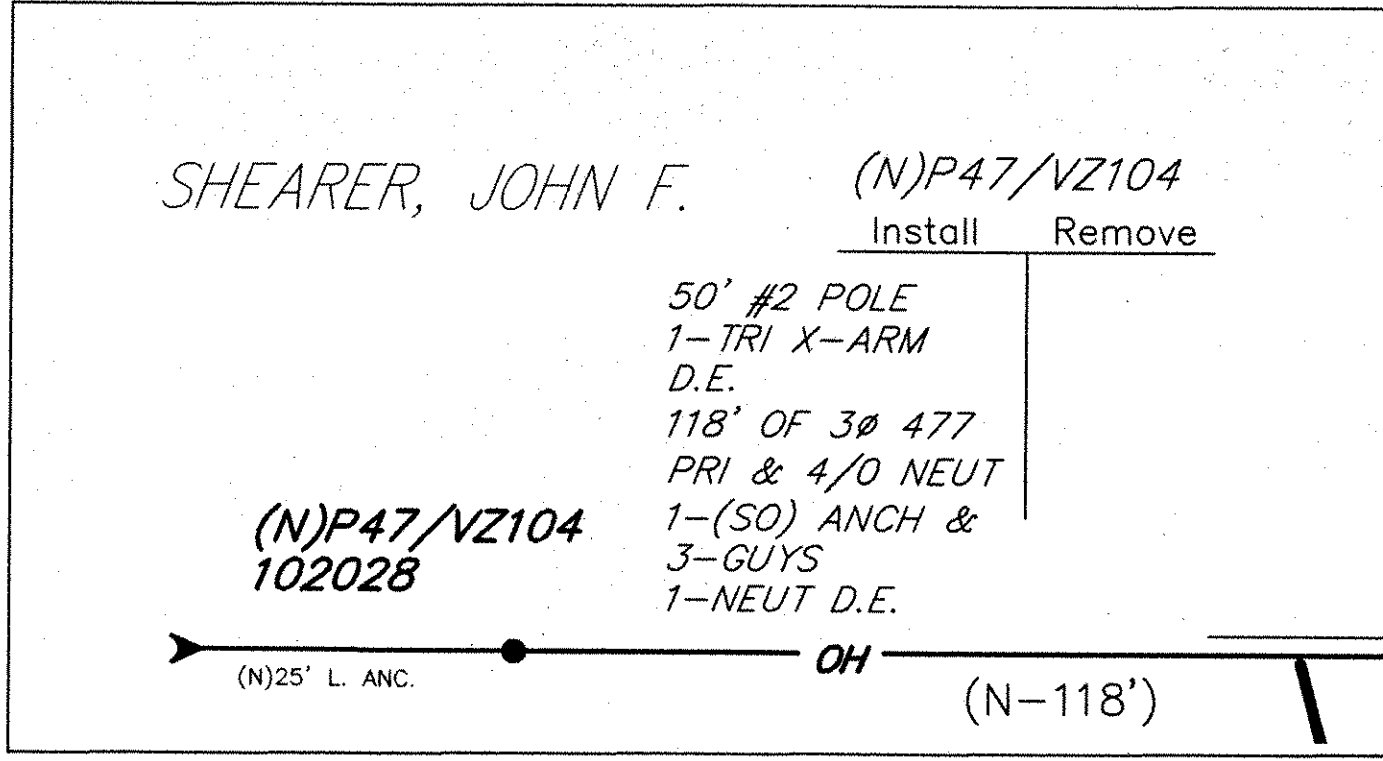

SHEET 279 OF 283

GREEN MOUNTAIN POWER CORPORATION
SOUTH BURLINGTON, VERMONT

12470Y 4W 3PH FEEDER

**32G4
OVERHEAD**

SHELBURNE ROAD RECONSTRUCTION

DRAWN: LAW	CHECKED: MM	APPROVED: WH	SCALE: 1"=20'
DATE: 6-21-02	DRAWING NO. PL-29-4-18	SHEET: 18	