


ITEM 641.15 - PORTABLE CHANGEABLE MESSAGE SIGN SHALL BE PLACED ON U.S. ROUTE 7 IN THE NORTHBOUND DIRECTION, AS PER THE ENGINEER.

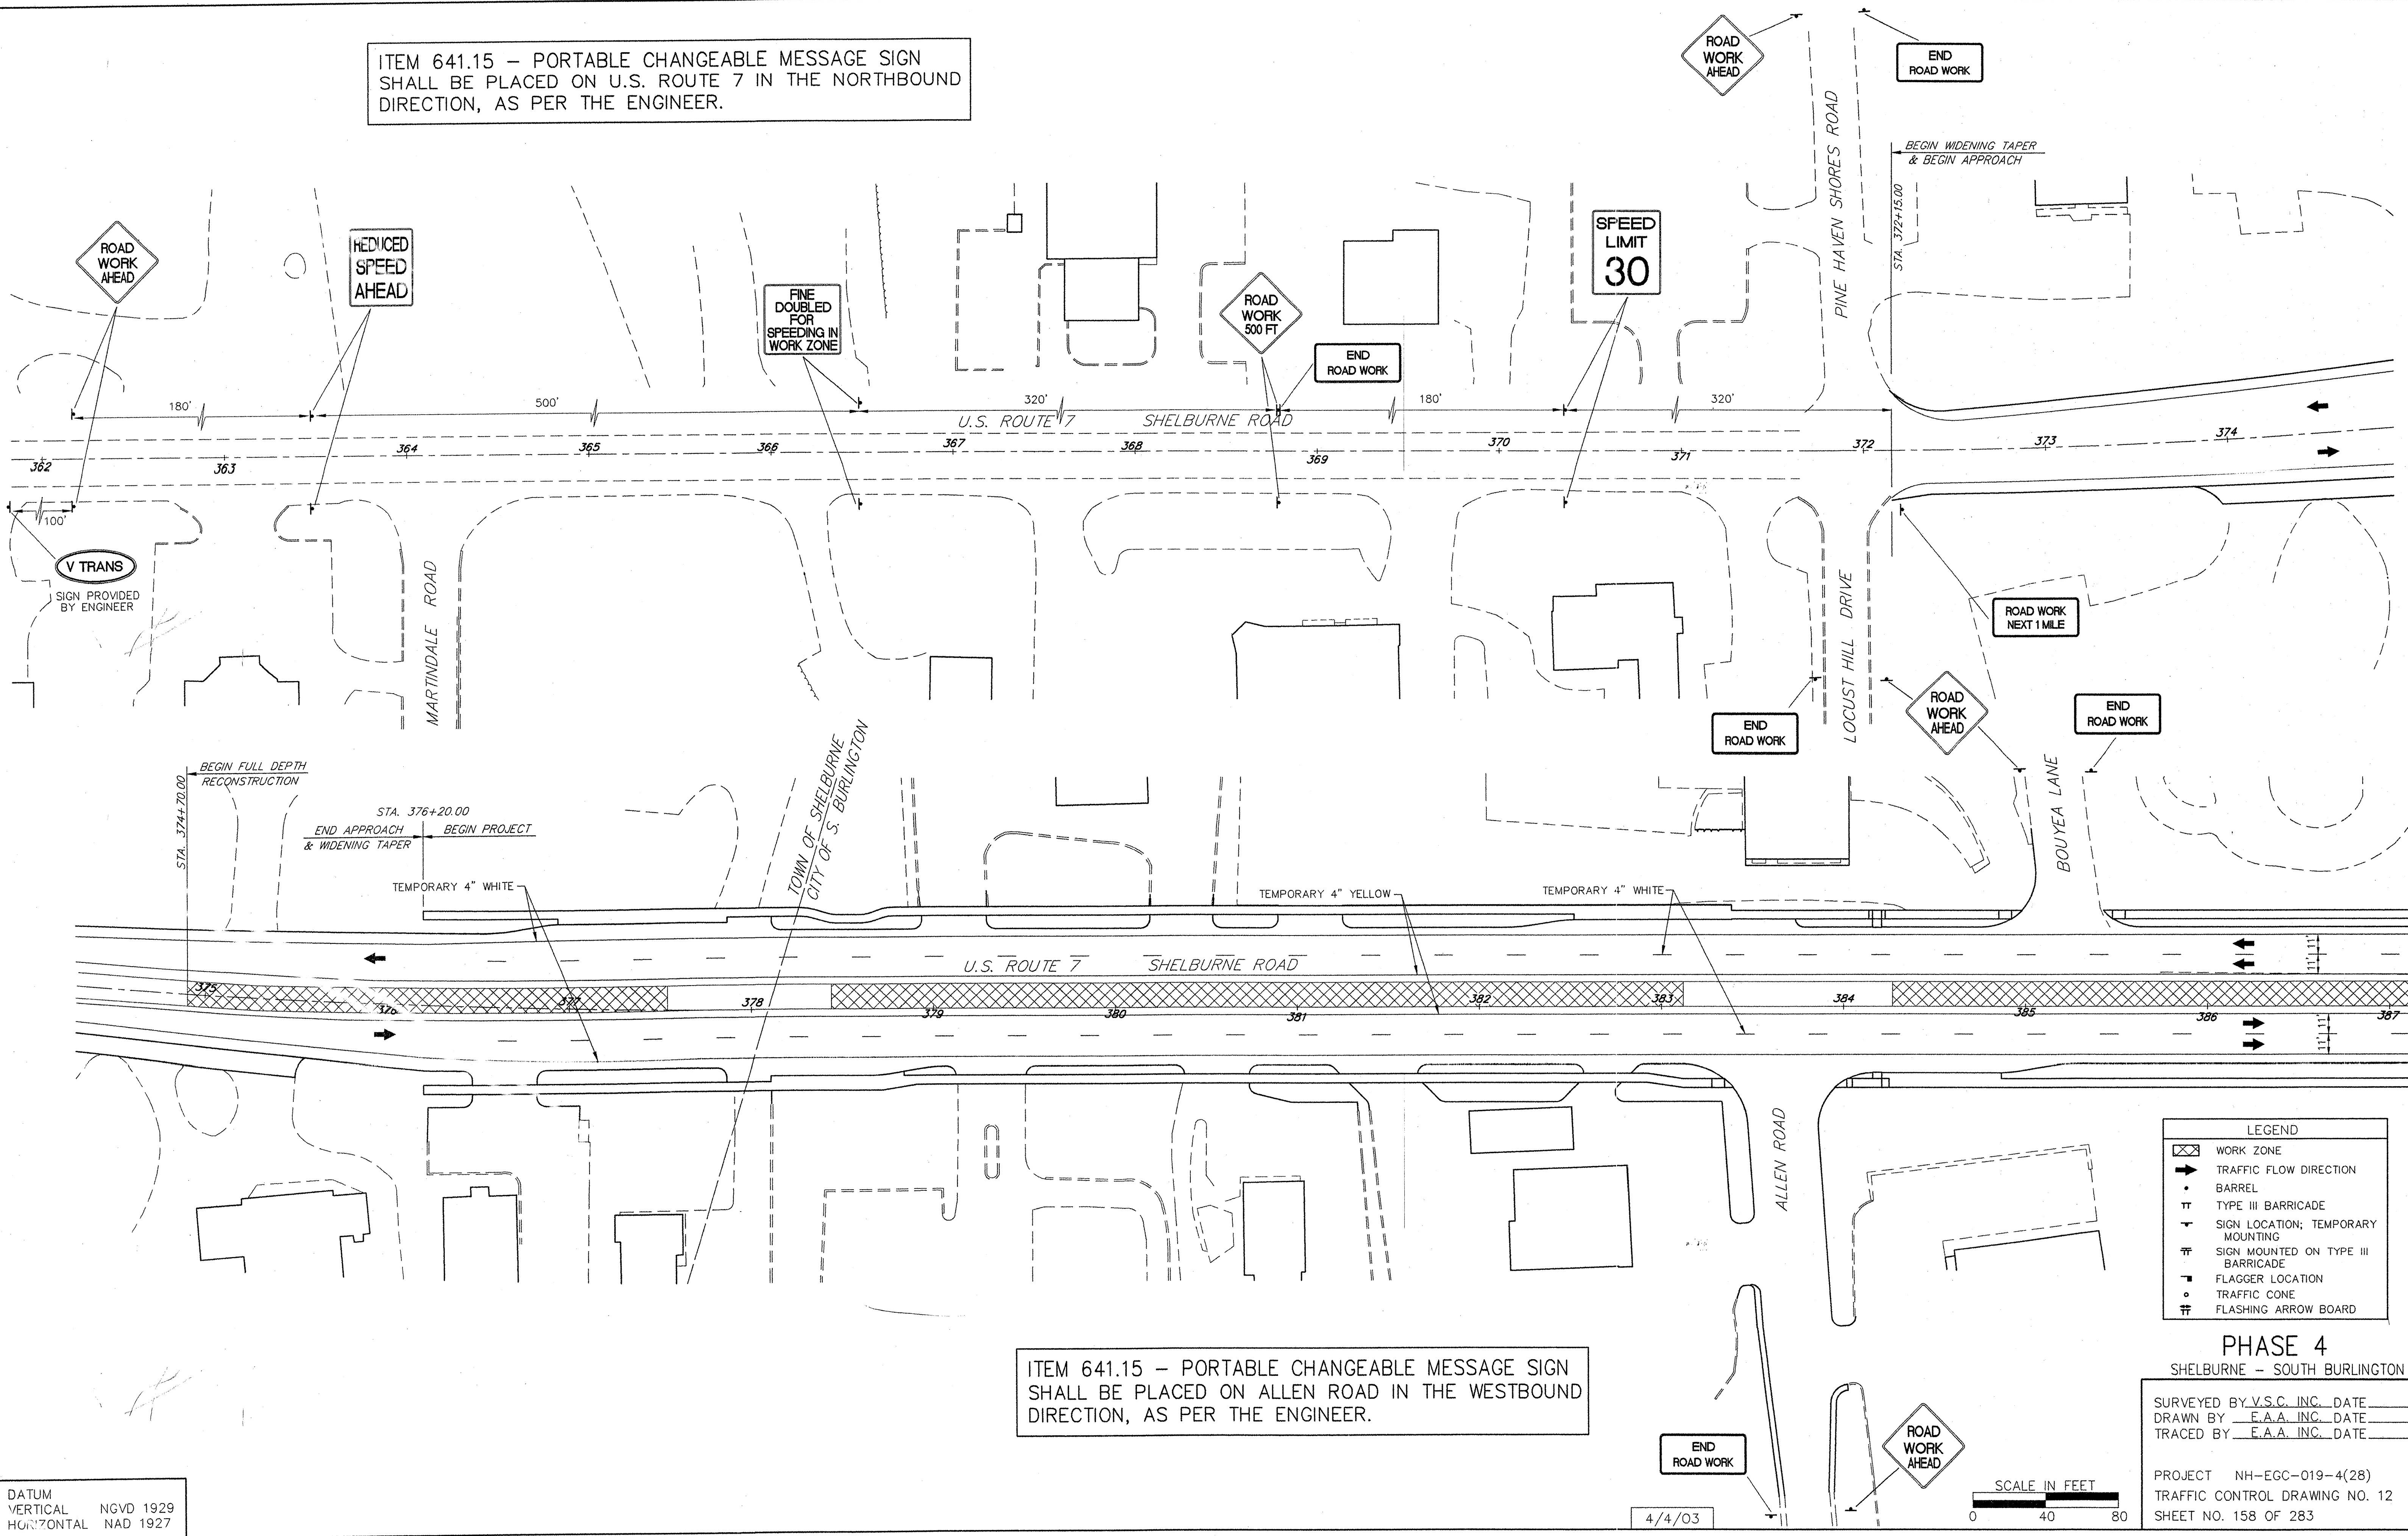

ITEM 641.15 - PORTABLE CHANGEABLE MESSAGE SIGN SHALL BE PLACED ON ALLEN ROAD IN THE WESTBOUND DIRECTION, AS PER THE ENGINEER.


DATUM  
VERTICAL NGVD 1929  
HORIZONTAL NAD 1927

LEGEND	
[Cross-hatched box]	WORK ZONE
[Arrow]	TRAFFIC FLOW DIRECTION
[Circle]	BARREL
[T-shaped symbol]	TYPE III BARRICADE
[Triangle]	SIGN LOCATION; TEMPORARY MOUNTING
[Square]	SIGN MOUNTED ON TYPE III BARRICADE
[Star]	FLAGGER LOCATION
[Circle]	TRAFFIC CONE
[Square]	FLASHING ARROW BOARD

**PHASE 4**  
SHELburne - SOUTH BURLINGTON

SURVEYED BY V.S.C. INC. DATE \_\_\_\_\_  
DRAWN BY E.A.A. INC. DATE \_\_\_\_\_  
TRACED BY E.A.A. INC. DATE \_\_\_\_\_

PROJECT NH-EGC-019-4(28)  
TRAFFIC CONTROL DRAWING NO. 12  
SHEET NO. 158 OF 283

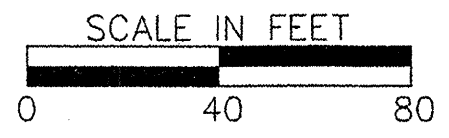

4/4/03