


DATUM ELEV = 145.00

DATUM ELEV = 145.00

DATUM ELEV = 135.00

DATUM ELEV = 140.00

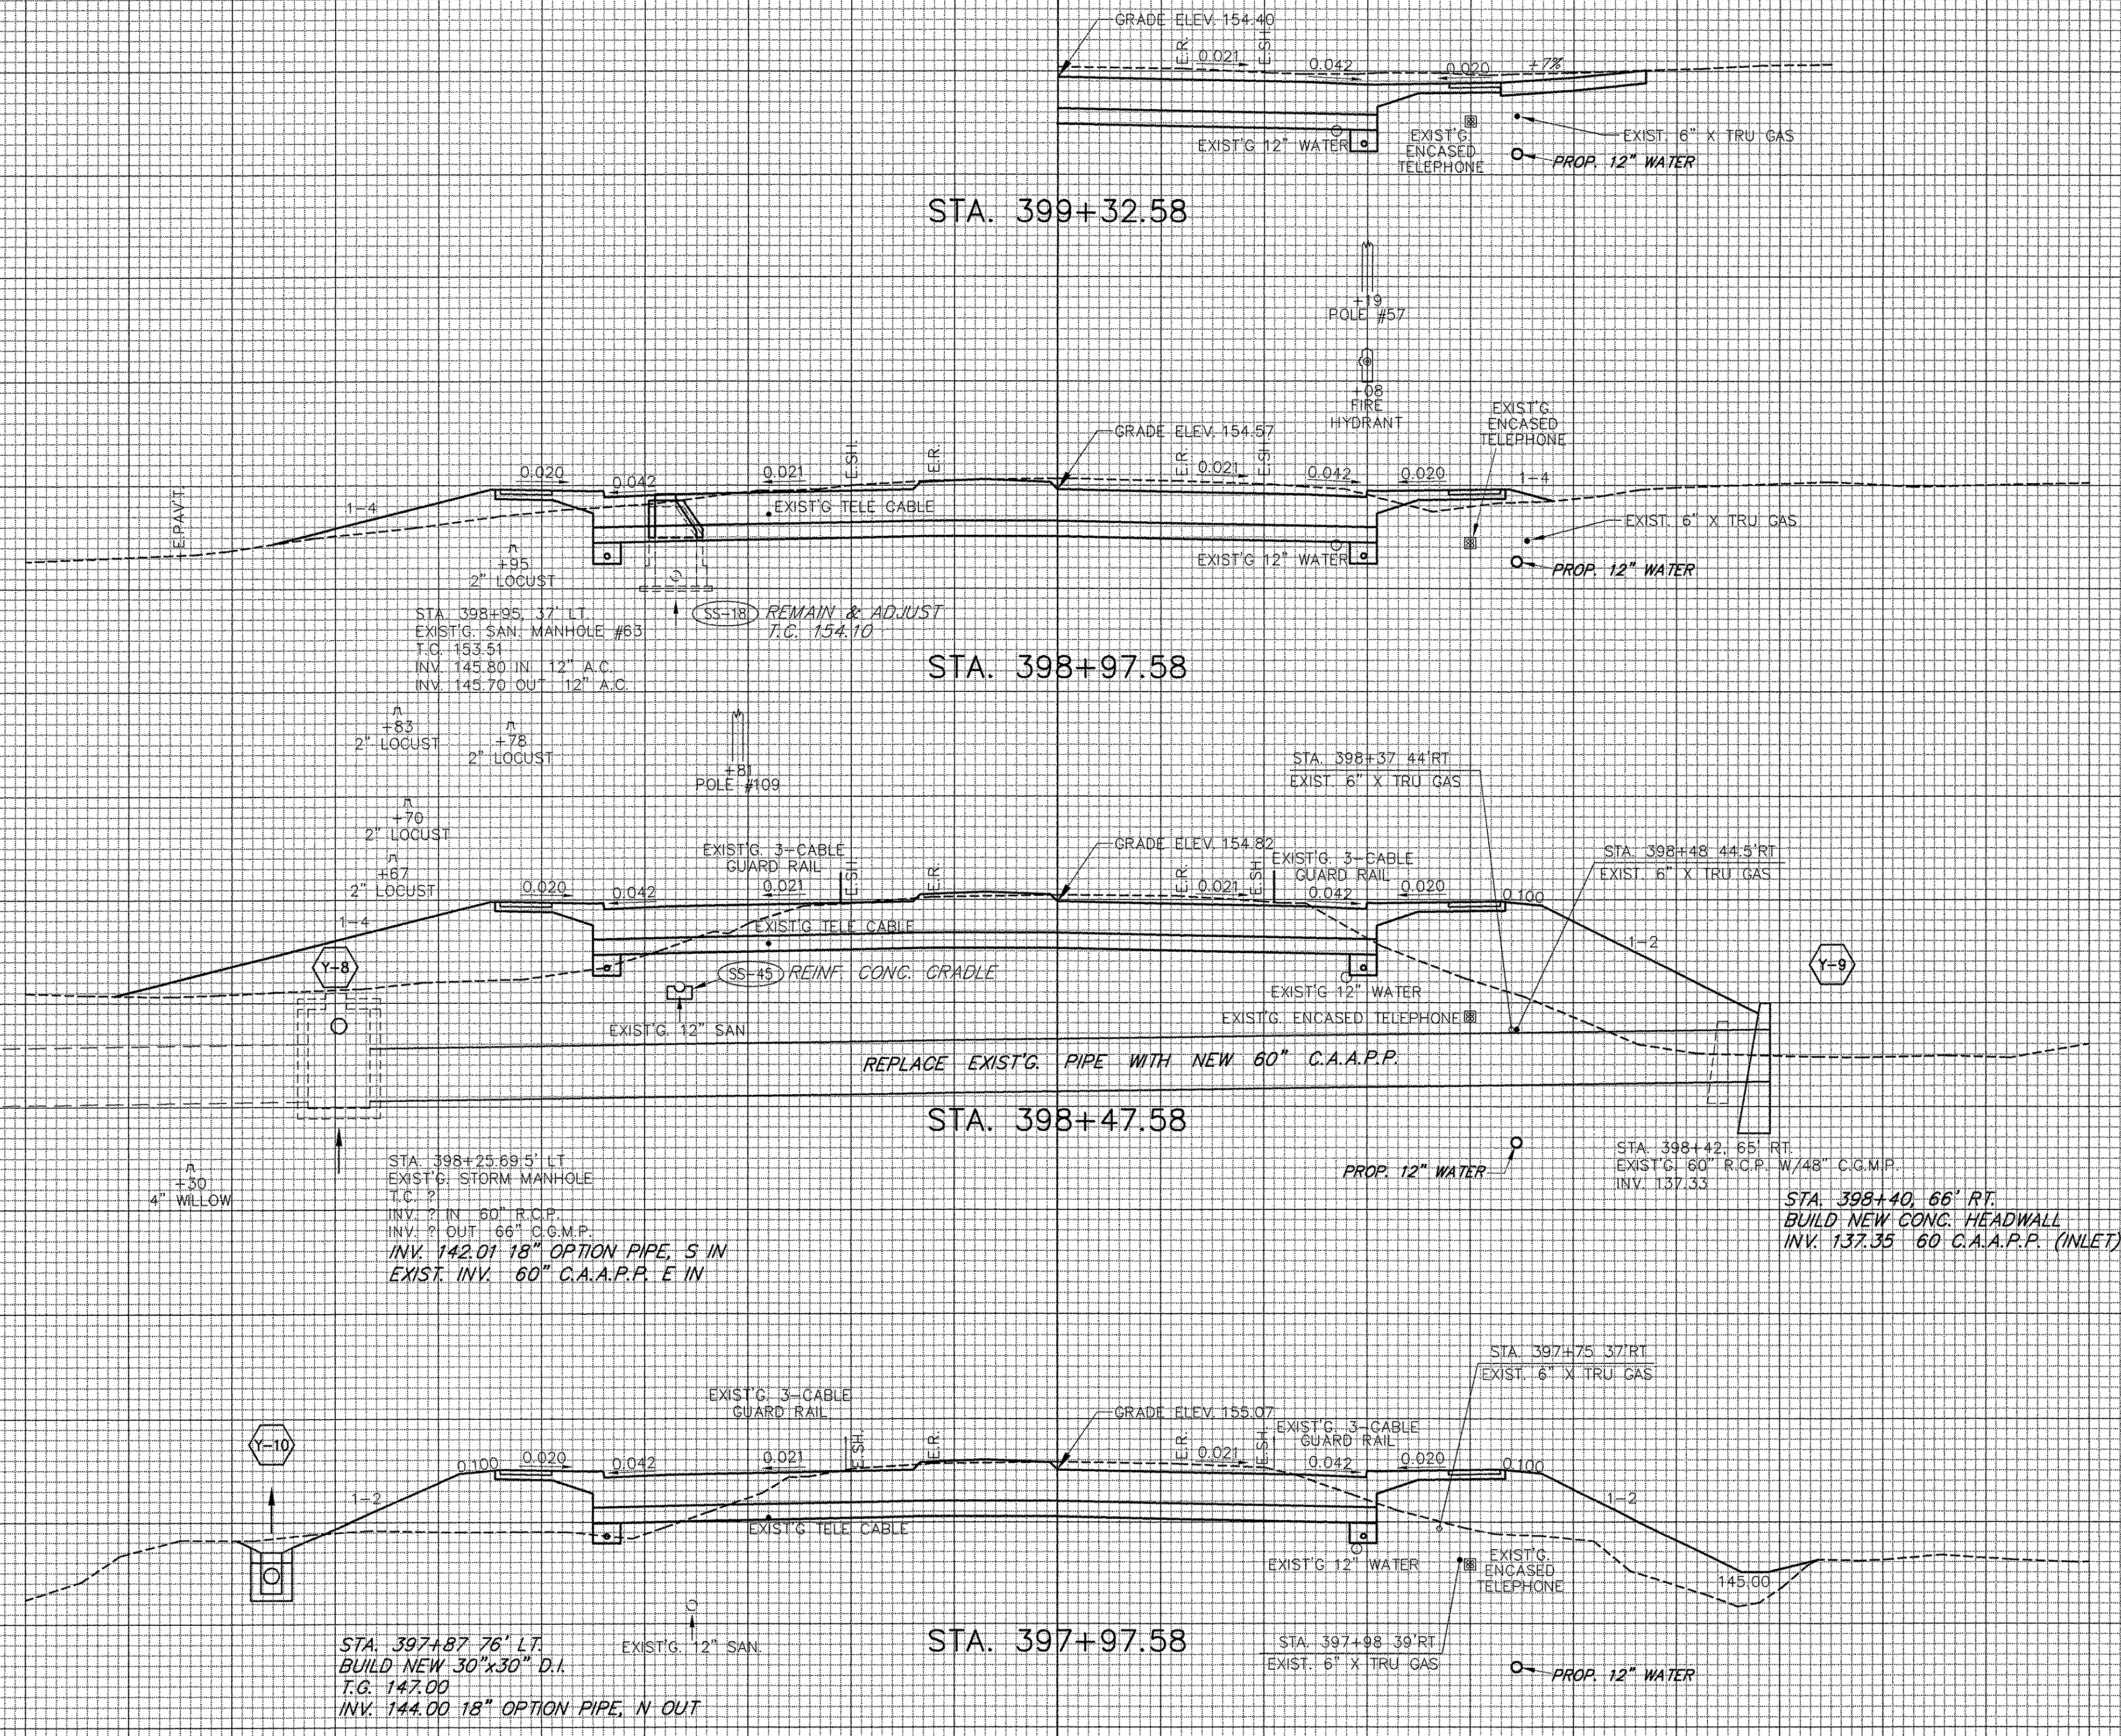

STA. 399+32.58

STA. 398+97.58

STA. 398+47.58

STA. 397+97.58

STA. 397+38.493' LT
EXIST'G. 66" C.G.M.P.
INV. -125.1

STA. 398+25.695' LT
EXIST'G. STORM MANHOLE
T.C. ?
INV. 2' IN 60" R.C.P.
INV. 9' OUT 66" C.G.M.P.
INV. 142.01 18" OPTION PIPE, S IN
EXIST. INV. 60" C.A.A.P.P. E IN

STA. 398+42.65' RT
EXIST'G. 60" R.C.P. W/48" C.G.M.P.
INV. 137.33

STA. 398+40.66' RT
BUILD NEW CONC. HEADWALL
INV. 137.35 60" C.A.A.P.P. (INLET)

STA. 397+87.76' LT
BUILD NEW 30"x30" D.I.
T.G. 147.00
INV. 144.00 18" OPTION PIPE, N OUT

STA. 397+98.39' RT
EXIST. 6" X TRU GAS

STA. 395+99-399+85 RT
EXIST. 6" X TRU GAS TO REMAIN IN PLACE
ORIGINALLY INST. OCTOBER OF 1969.

