

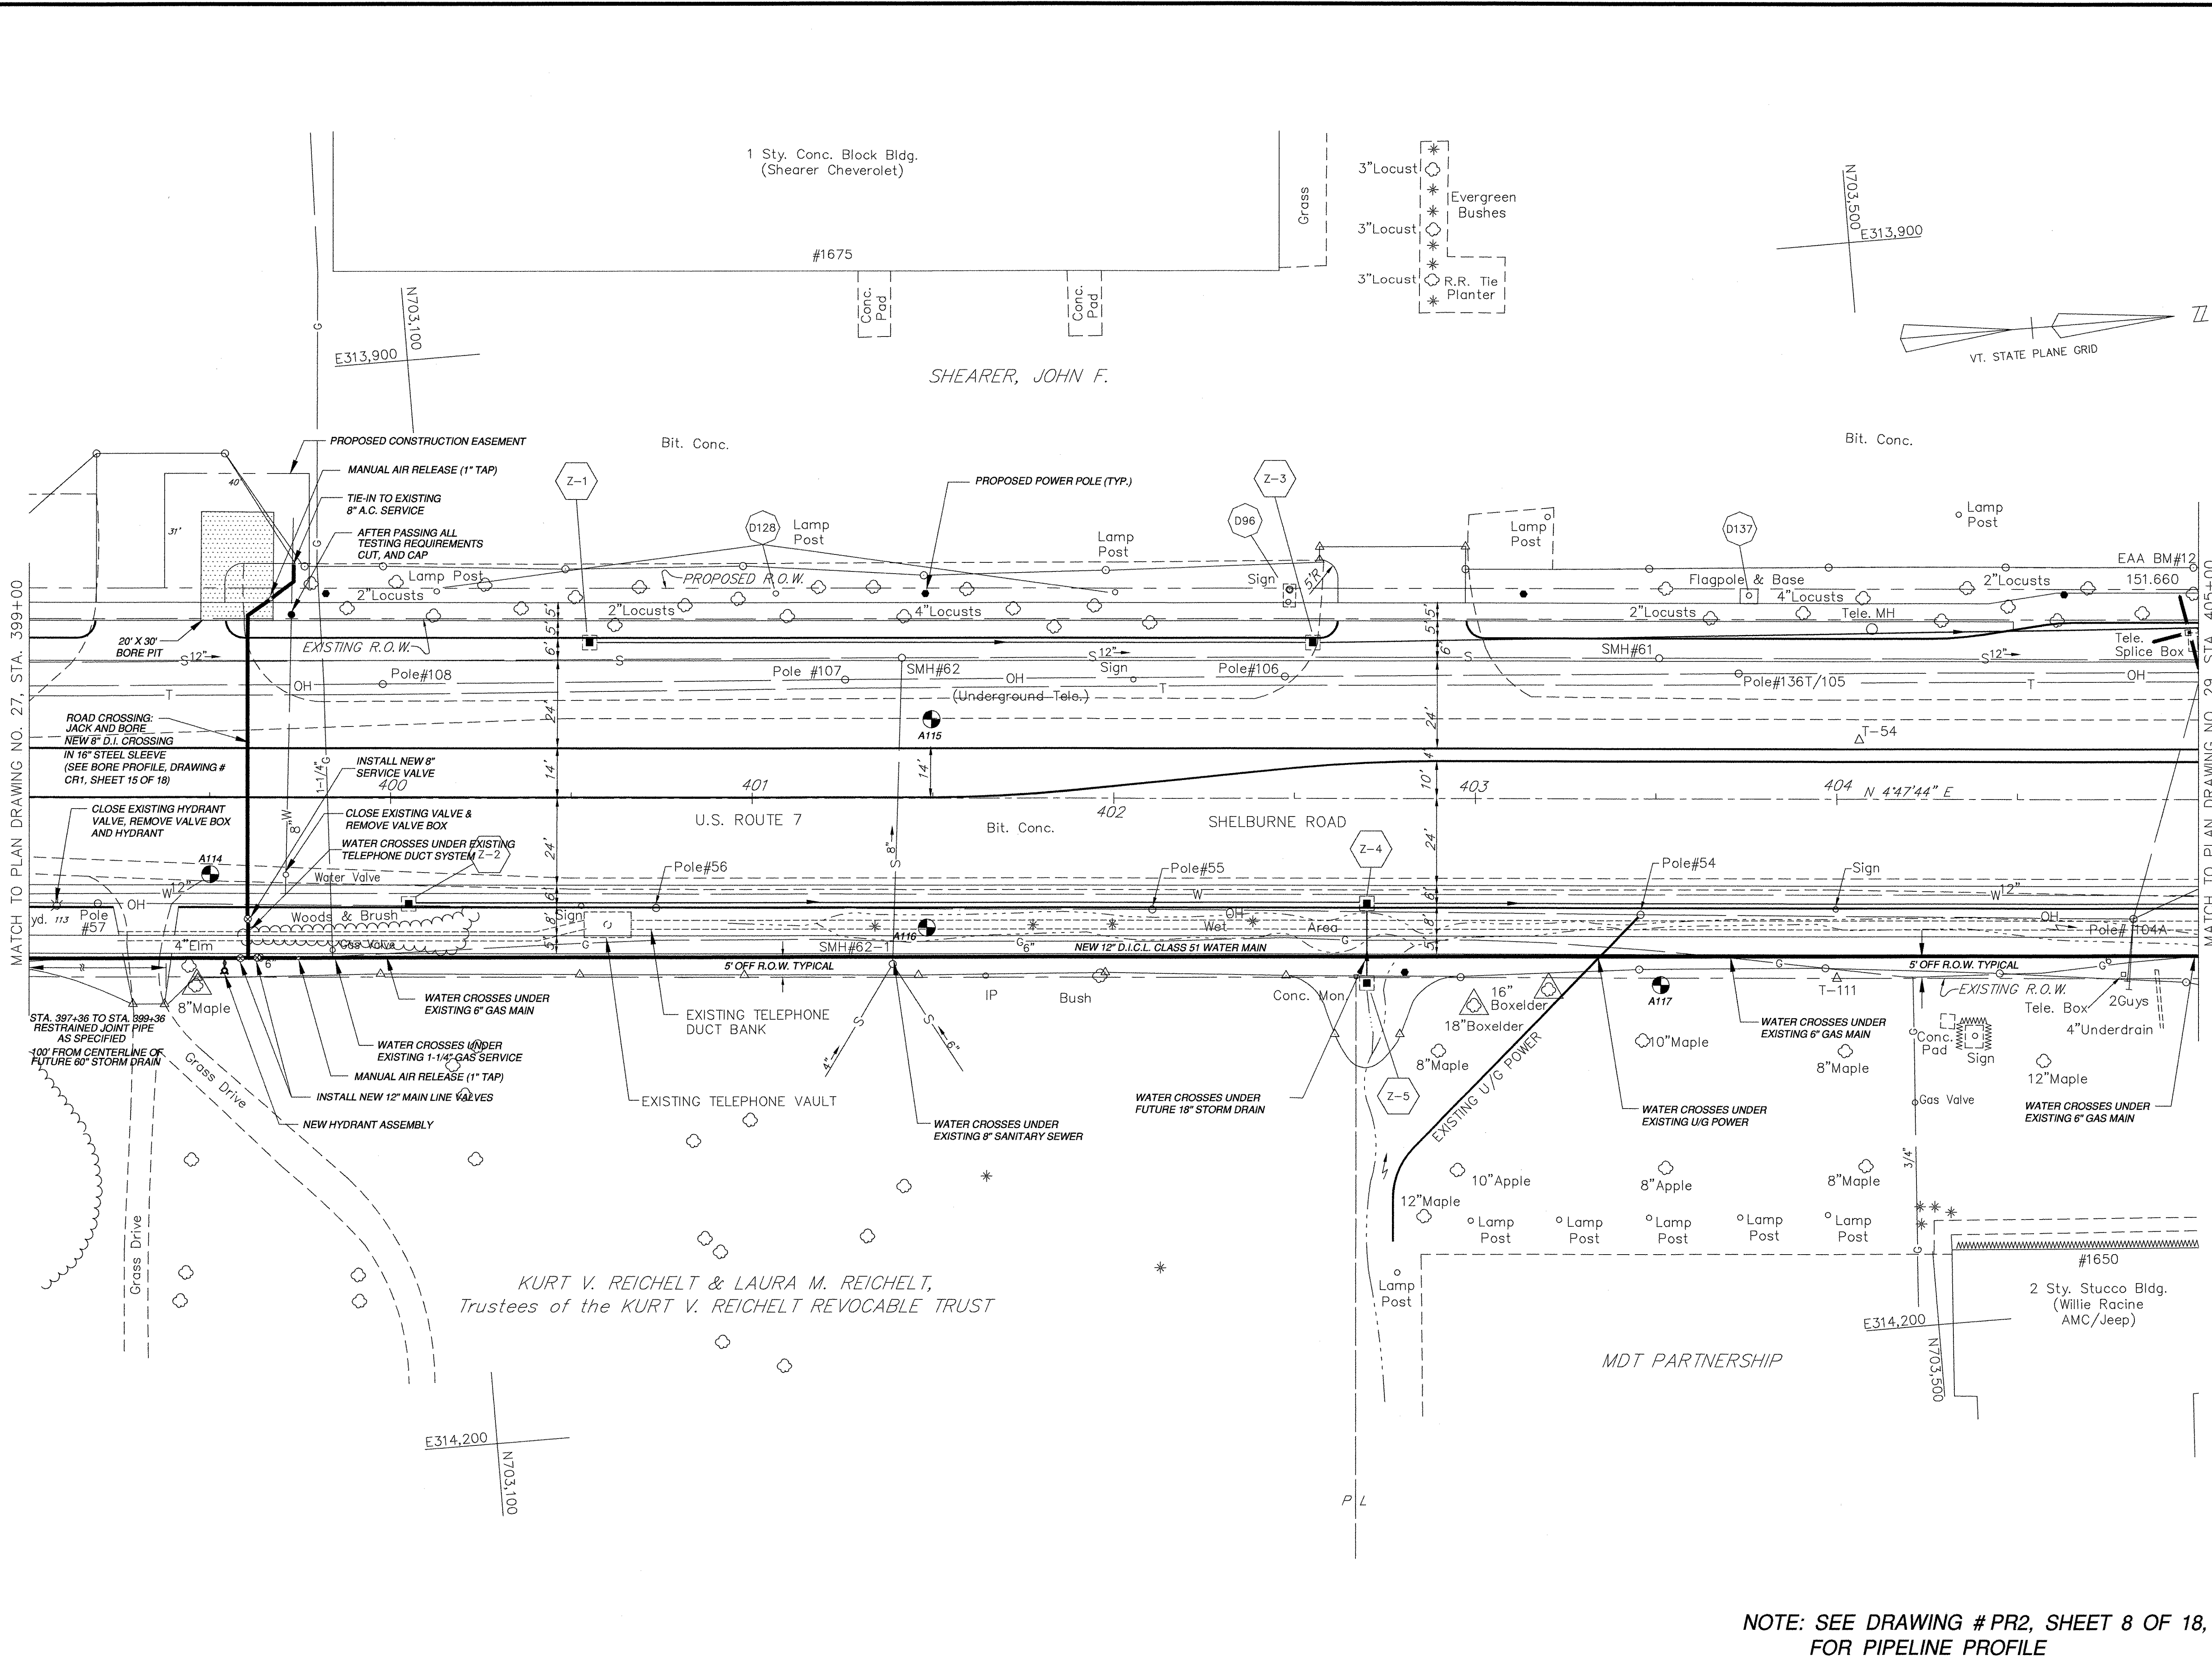


Dedicated to Quality
 Water and Service

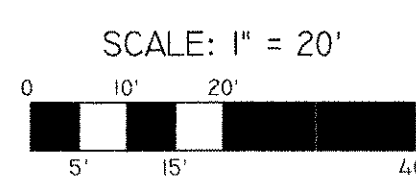

REVISIONS

REV. #	DATE	BY

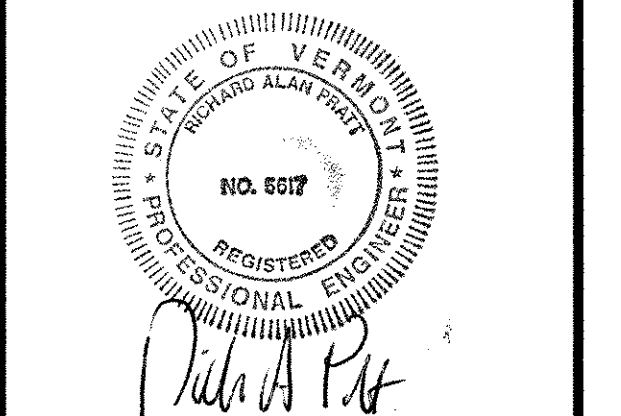

CONTRACT #63
 WATER MAIN RELOCATION
 U.S. ROUTE 7
 "SHELburne ROAD"
 SOUTH BURLINGTON,
 VERMONT
 PLAN VIEW
 STA. 399+00 TO 405+00

DATE: APRIL, 2002
 DESIGNED BY: RAP
 DRAWN BY: EJP
 CHECKED BY: RAP
 APPROVED BY: RAP
 FILE NAME: 2000_C63-pl4(28)
 SHEET 7 OF 18
 DRAWING No.

NOTE: SEE DRAWING # PR2, SHEET 8 OF 18,
 FOR PIPELINE PROFILE

PL4
 248 of 283