
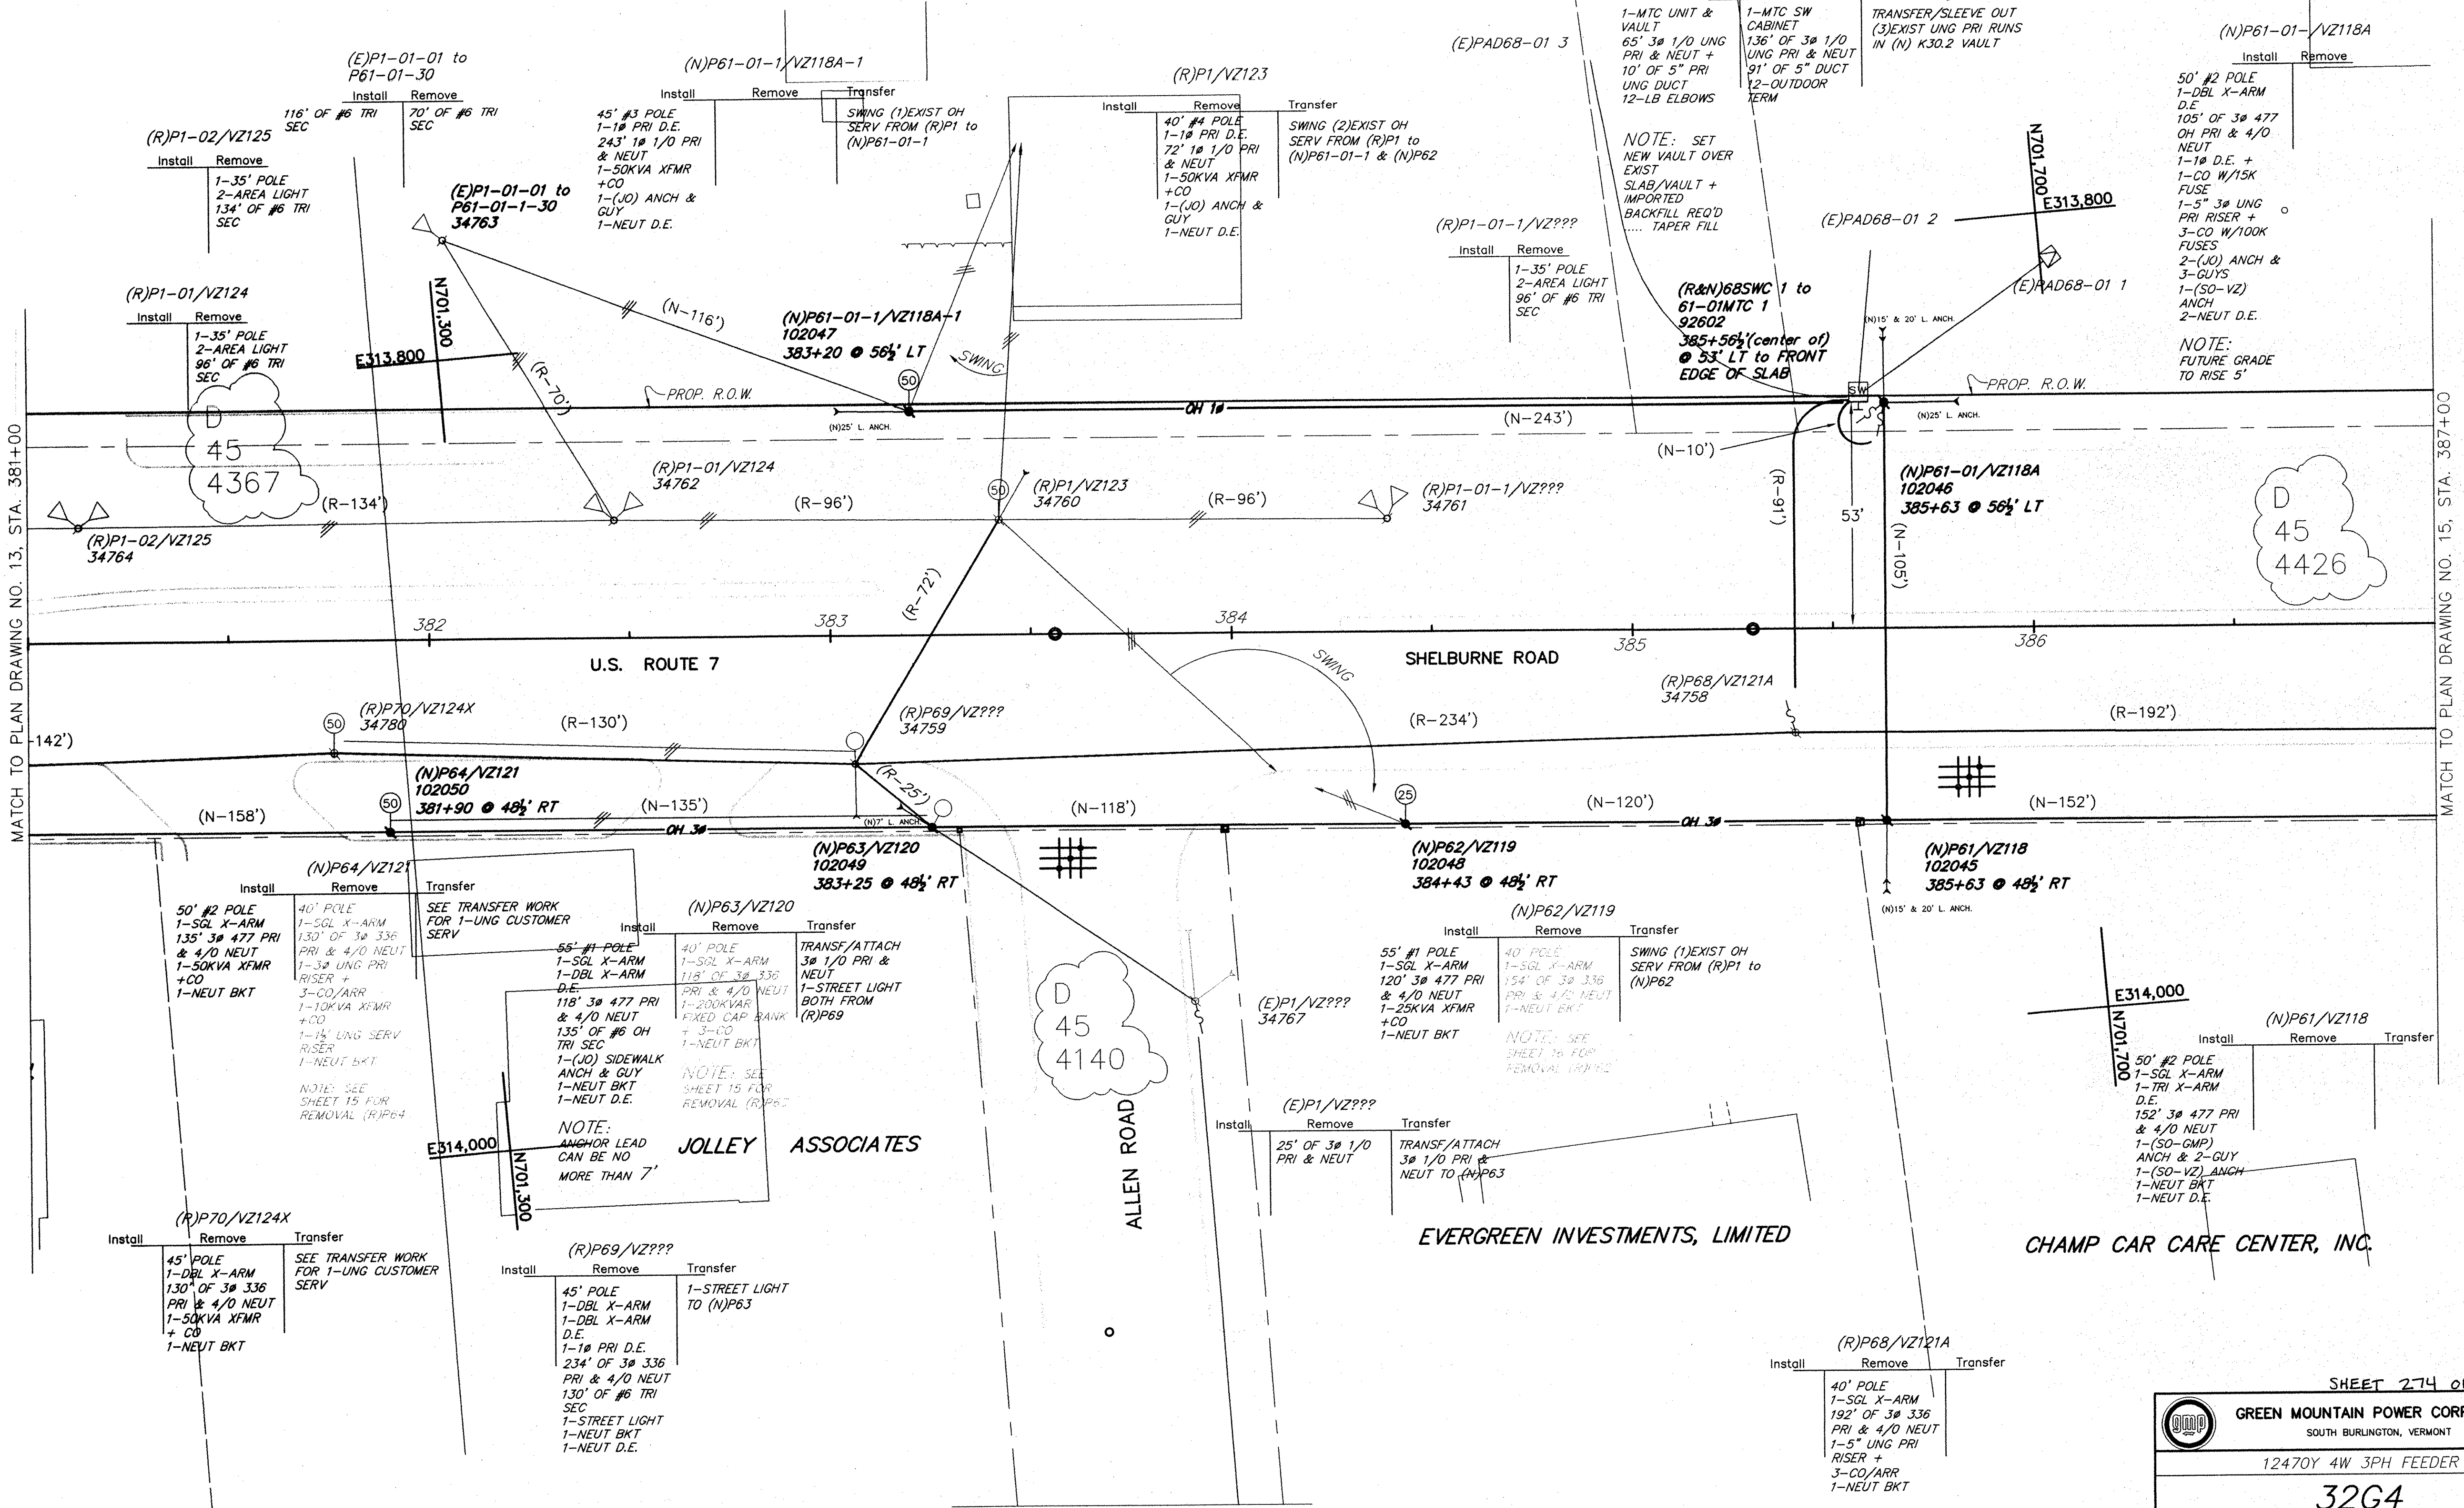


PECOR AUTO SALES, INC.

CHAMP CAR CARE CENTER (WEST), INC.

FRANCES

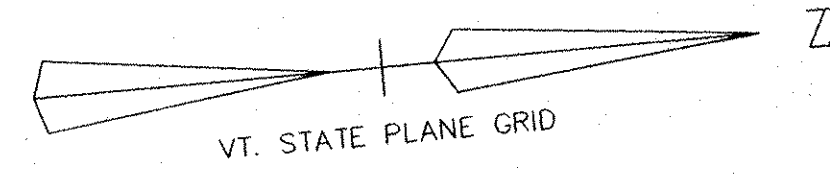

MATCH TO PLAN DRAWING NO. 13, STA. 381+00

MATCH TO PLAN DRAWING NO. 15, STA. 387+00

(E)P1-01-01 to P61-01-30
 Install Remove
 116' OF #6 TRI SEC
 70' OF #6 TRI SEC
 (R)P1-02/VZ125
 Install Remove
 1-35' POLE
 2-AREA LIGHT
 134' OF #6 TRI SEC

(E)P1-01-01 to P61-01-1-30 34763
 45' #3 POLE
 1-1# PRI D.E.
 243' 1# 1/0 PRI & NEUT
 1-50KVA XFMR +CO
 1-(JO) ANCH & GUY
 1-NEUT D.E.

(N)P61-01-1/VZ118A-1
 Install Remove Transfer
 SWING (1)EXIST OH SERV FROM (R)P1 to (N)P61-01-1

(R)P1/VZ123
 Install Remove Transfer
 40' #4 POLE
 1-1# PRI D.E.
 72' 1# 1/0 PRI & NEUT
 1-50KVA XFMR +CO
 1-(JO) ANCH & GUY
 1-NEUT D.E.


(E)PAD68-01 3
 Install Remove Transfer
 1-MTC UNIT & VAULT
 65' 3# 1/0 UNG PRI & NEUT + 10' OF 5" PRI UNG DUCT
 12-LB ELBOWS

NOTE: SET NEW VAULT OVER EXIST SLAB/VAULT + IMPORTED BACKFILL REQ'D TAPER FILL

(R&N)68SWC 1 to 61-01MTC 1 92602
 385+56 1/2 (center of) @ 53' LT to FRONT EDGE OF SLAB

(N)P61-01-1/VZ118A
 Install Remove
 50' #2 POLE
 1-DBL X-ARM D.E.
 105' OF 3# 477 OH PRI & 4/0 NEUT
 1-1# D.E. + 1-CO W/15K FUSE
 1-5' 3# UNG PRI RISER + 3-CO W/100K FUSES
 2-(JO) ANCH & 3-GUYS
 1-(SO-V2) ANCH
 2-NEUT D.E.
 NOTE: FUTURE GRADE TO RISE 5'

(R)P1-01/VZ124
 Install Remove
 1-35' POLE
 2-AREA LIGHT
 96' OF #6 TRI SEC

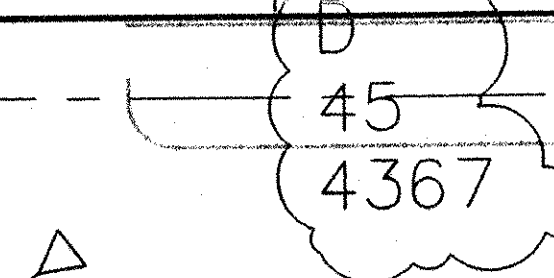

(R)P1-02/VZ125 34764

(R)P1-01/VZ124 34762

(N)P61-01-1/VZ118A-1 102047
 383+20 @ 56 1/2' LT

(R)P1-01/VZ124 34762


(R)P1/VZ123 34760

(R)P1-01-1/VZ??? 34761

(R)P1-01-1/VZ???
 Install Remove
 1-35' POLE
 2-AREA LIGHT
 96' OF #6 TRI SEC

(E)PAD68-01 2
 (E)PAD68-01 1

(N)P61-01/VZ118A 102046
 385+63 @ 56 1/2' LT

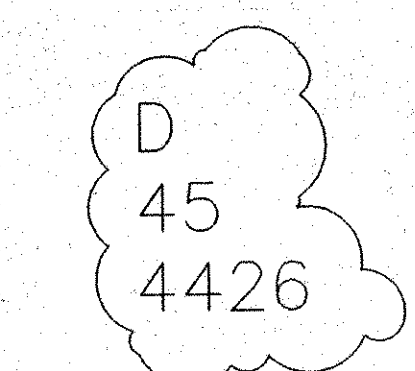

(R)P70/VZ124X 34780

(N)P64/VZ121 102050
 381+90 @ 48 1/2' RT

(R)P69/VZ??? 34759

(N)P63/VZ120 102049
 383+25 @ 48 1/2' RT


(N)P62/VZ119 102048
 384+43 @ 48 1/2' RT

(N)P61/VZ118 102045
 385+63 @ 48 1/2' RT

(N)P64/VZ121
 Install Remove Transfer
 50' #2 POLE
 1-SGL X-ARM
 135' 3# 477 PRI & 4/0 NEUT
 1-50KVA XFMR +CO
 1-NEUT BKT

(N)P63/VZ120
 Install Remove Transfer
 55' #1 POLE
 1-SGL X-ARM
 1-DBL X-ARM
 D.E.
 118' 3# 477 PRI & 4/0 NEUT
 1-200KVAR FIXED CAP BANK + 3-CO
 1-NEUT BKT

(N)P63/VZ120
 Install Remove Transfer
 40' POLE
 1-SGL X-ARM
 118' OF 3# 336 PRI & 4/0 NEUT
 1-STREET LIGHT BOTH FROM (R)P69

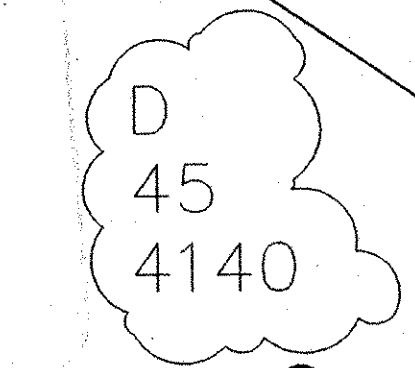

(E)P1/VZ??? 34767
 Install Remove Transfer
 25' OF 3# 1/0 PRI & NEUT

(N)P62/VZ119
 Install Remove Transfer
 55' #1 POLE
 1-SGL X-ARM
 120' 3# 477 PRI & 4/0 NEUT
 1-25KVA XFMR +CO
 1-NEUT BKT

(N)P62/VZ119
 Install Remove Transfer
 40' POLE
 1-SGL X-ARM
 154' OF 3# 336 PRI & 4/0 NEUT
 1-NEUT BKT

(N)P61/VZ118
 Install Remove Transfer
 50' #2 POLE
 1-SGL X-ARM
 1-TRI X-ARM D.E.
 152' 3# 477 PRI & 4/0 NEUT
 1-(SO-GMP) ANCH & 2-GUY
 1-(SO-V2) ANCH
 1-NEUT BKT
 1-NEUT D.E.

(R)P70/VZ124X
 Install Remove Transfer
 45' POLE
 1-DBL X-ARM
 130' OF 3# 336 PRI & 4/0 NEUT
 1-50KVA XFMR +CO
 1-NEUT BKT

(R)P69/VZ???
 Install Remove Transfer
 45' POLE
 1-DBL X-ARM
 1-DBL X-ARM D.E.
 1-1# PRI D.E.
 234' OF 3# 336 PRI & 4/0 NEUT
 130' OF #6 TRI SEC
 1-STREET LIGHT
 1-NEUT BKT
 1-NEUT D.E.

JOLLEY ASSOCIATES

EVERGREEN INVESTMENTS, LIMITED

CHAMP CAR CARE CENTER, INC.

SHEET 274 OF 283

GREEN MOUNTAIN POWER CORPORATION
 SOUTH BURLINGTON, VERMONT
 12470Y 4W 3PH FEEDER
32G4 OVERHEAD
 SHELburne ROAD RECONSTRUCTION
 DRAWN: LAW CHECKED: MM APPROVED: WH SCALE: 1"=20'
 DATE: 7-29-02 DRAWING NO. PL-25-4-14 SHEET: 14

ROUTE 7 "PHASE-1" JOB ITEM # ARE-00712-86423 DRAWINGS/DISTR/ROUTE/RECEIVED 3-4-02/A0054591101