

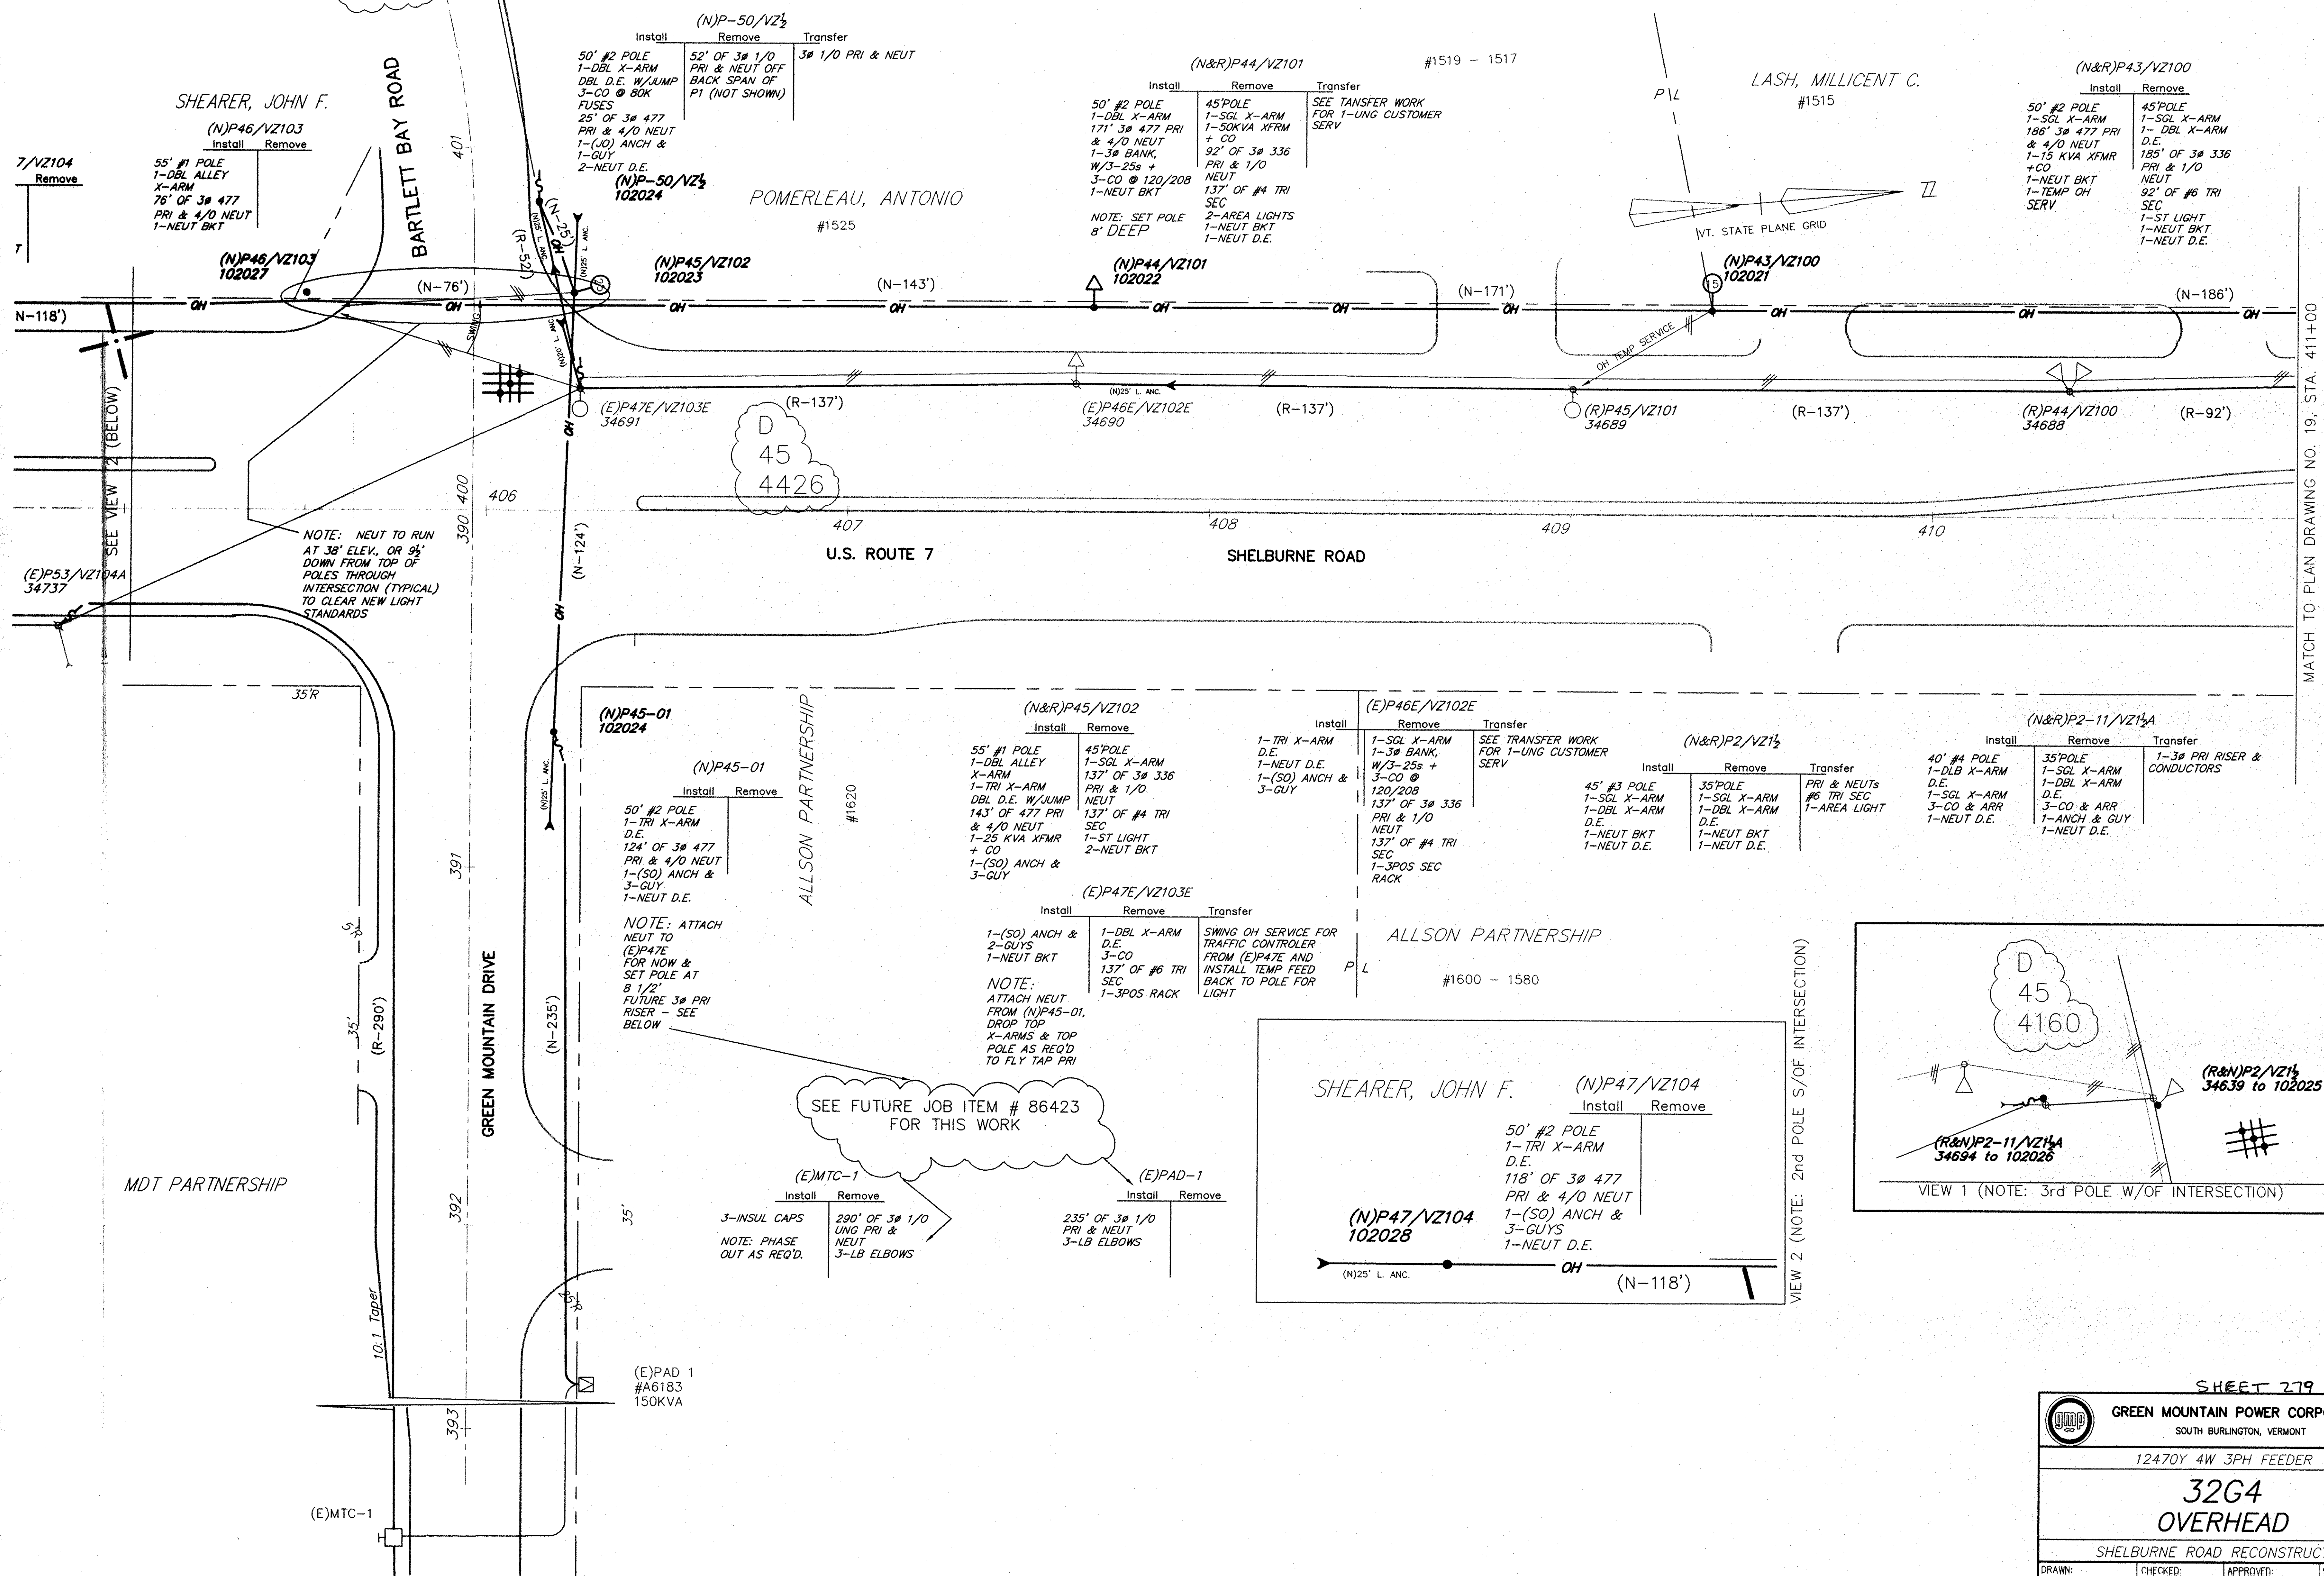


SEE VIEW 1 (BELOW)

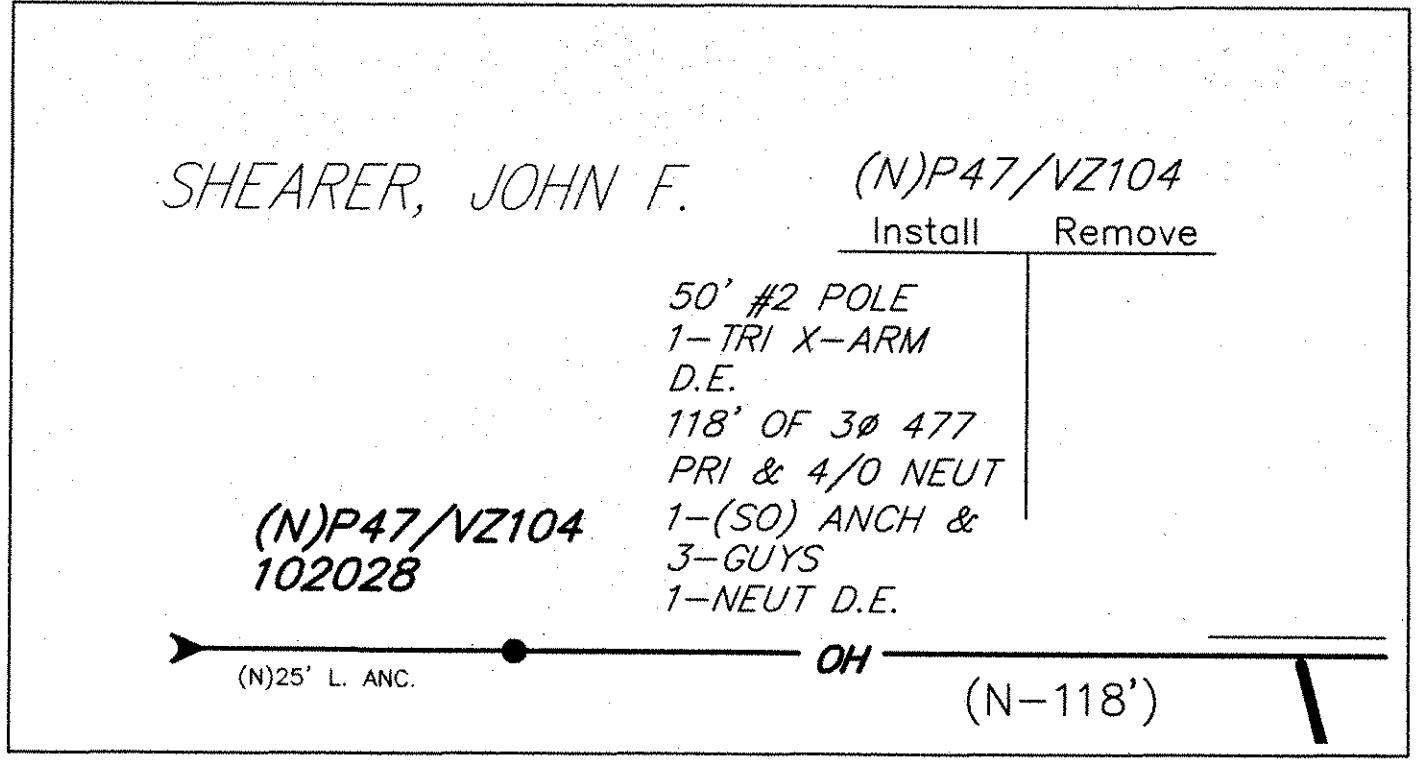

MATCH TO PLAN DRAWING NO. 19, STA. 411+00

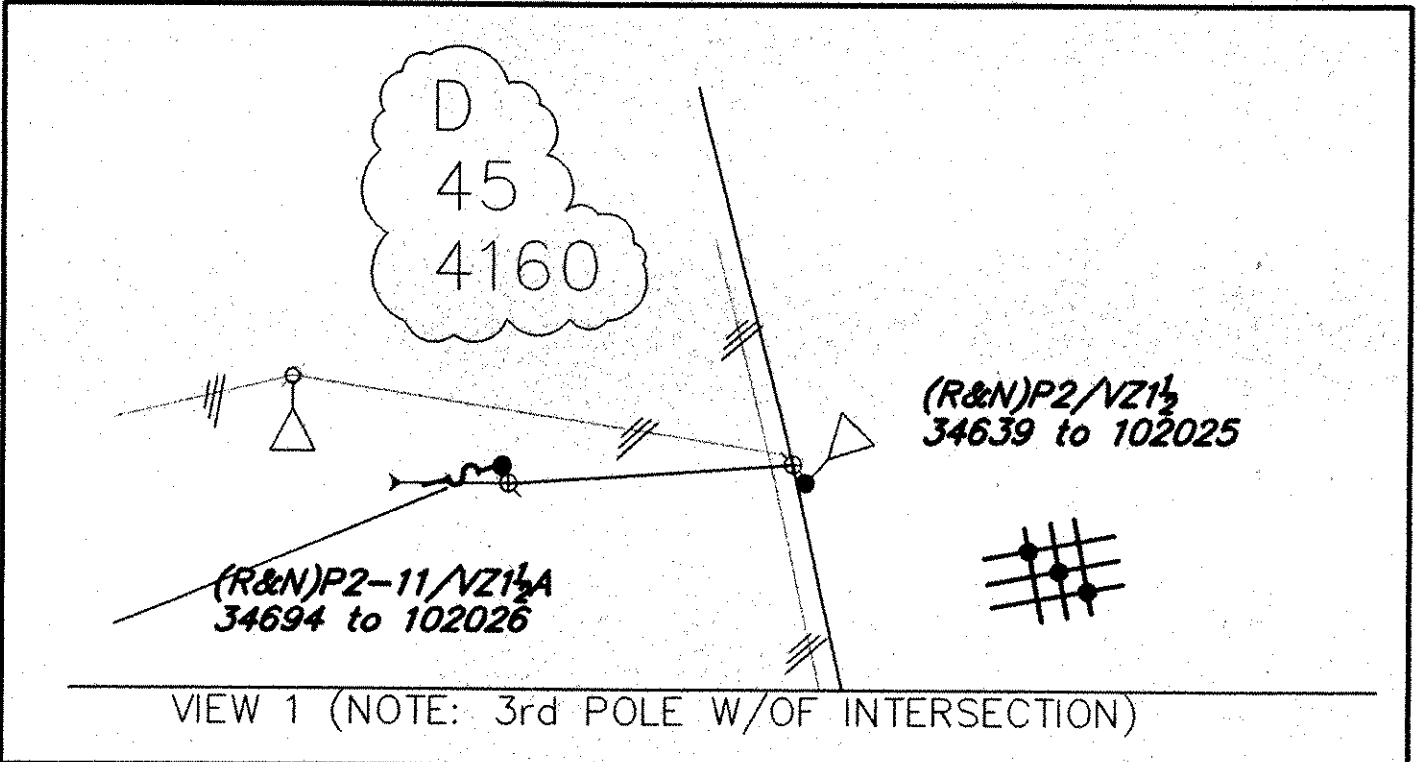

SHEET 219 OF 283

GREEN MOUNTAIN POWER CORPORATION
SOUTH BURLINGTON, VERMONT

12470Y 4W 3PH FEEDER

32G4 OVERHEAD

SHELburne ROAD RECONSTRUCTION

DRAWN: LAW	CHECKED: MM	APPROVED: WH	SCALE: 1"=20'
DATE: 6-21-02	DRAWING NO. PL-29-4-18	SHEET: 18	

ROUTE 7 "PHASE-1" JOB ITEM # ARE-00712-86124
DRAWINGS/DISTRIB/ROUTE7/RECEIVED 3-4-02/A0054591101