
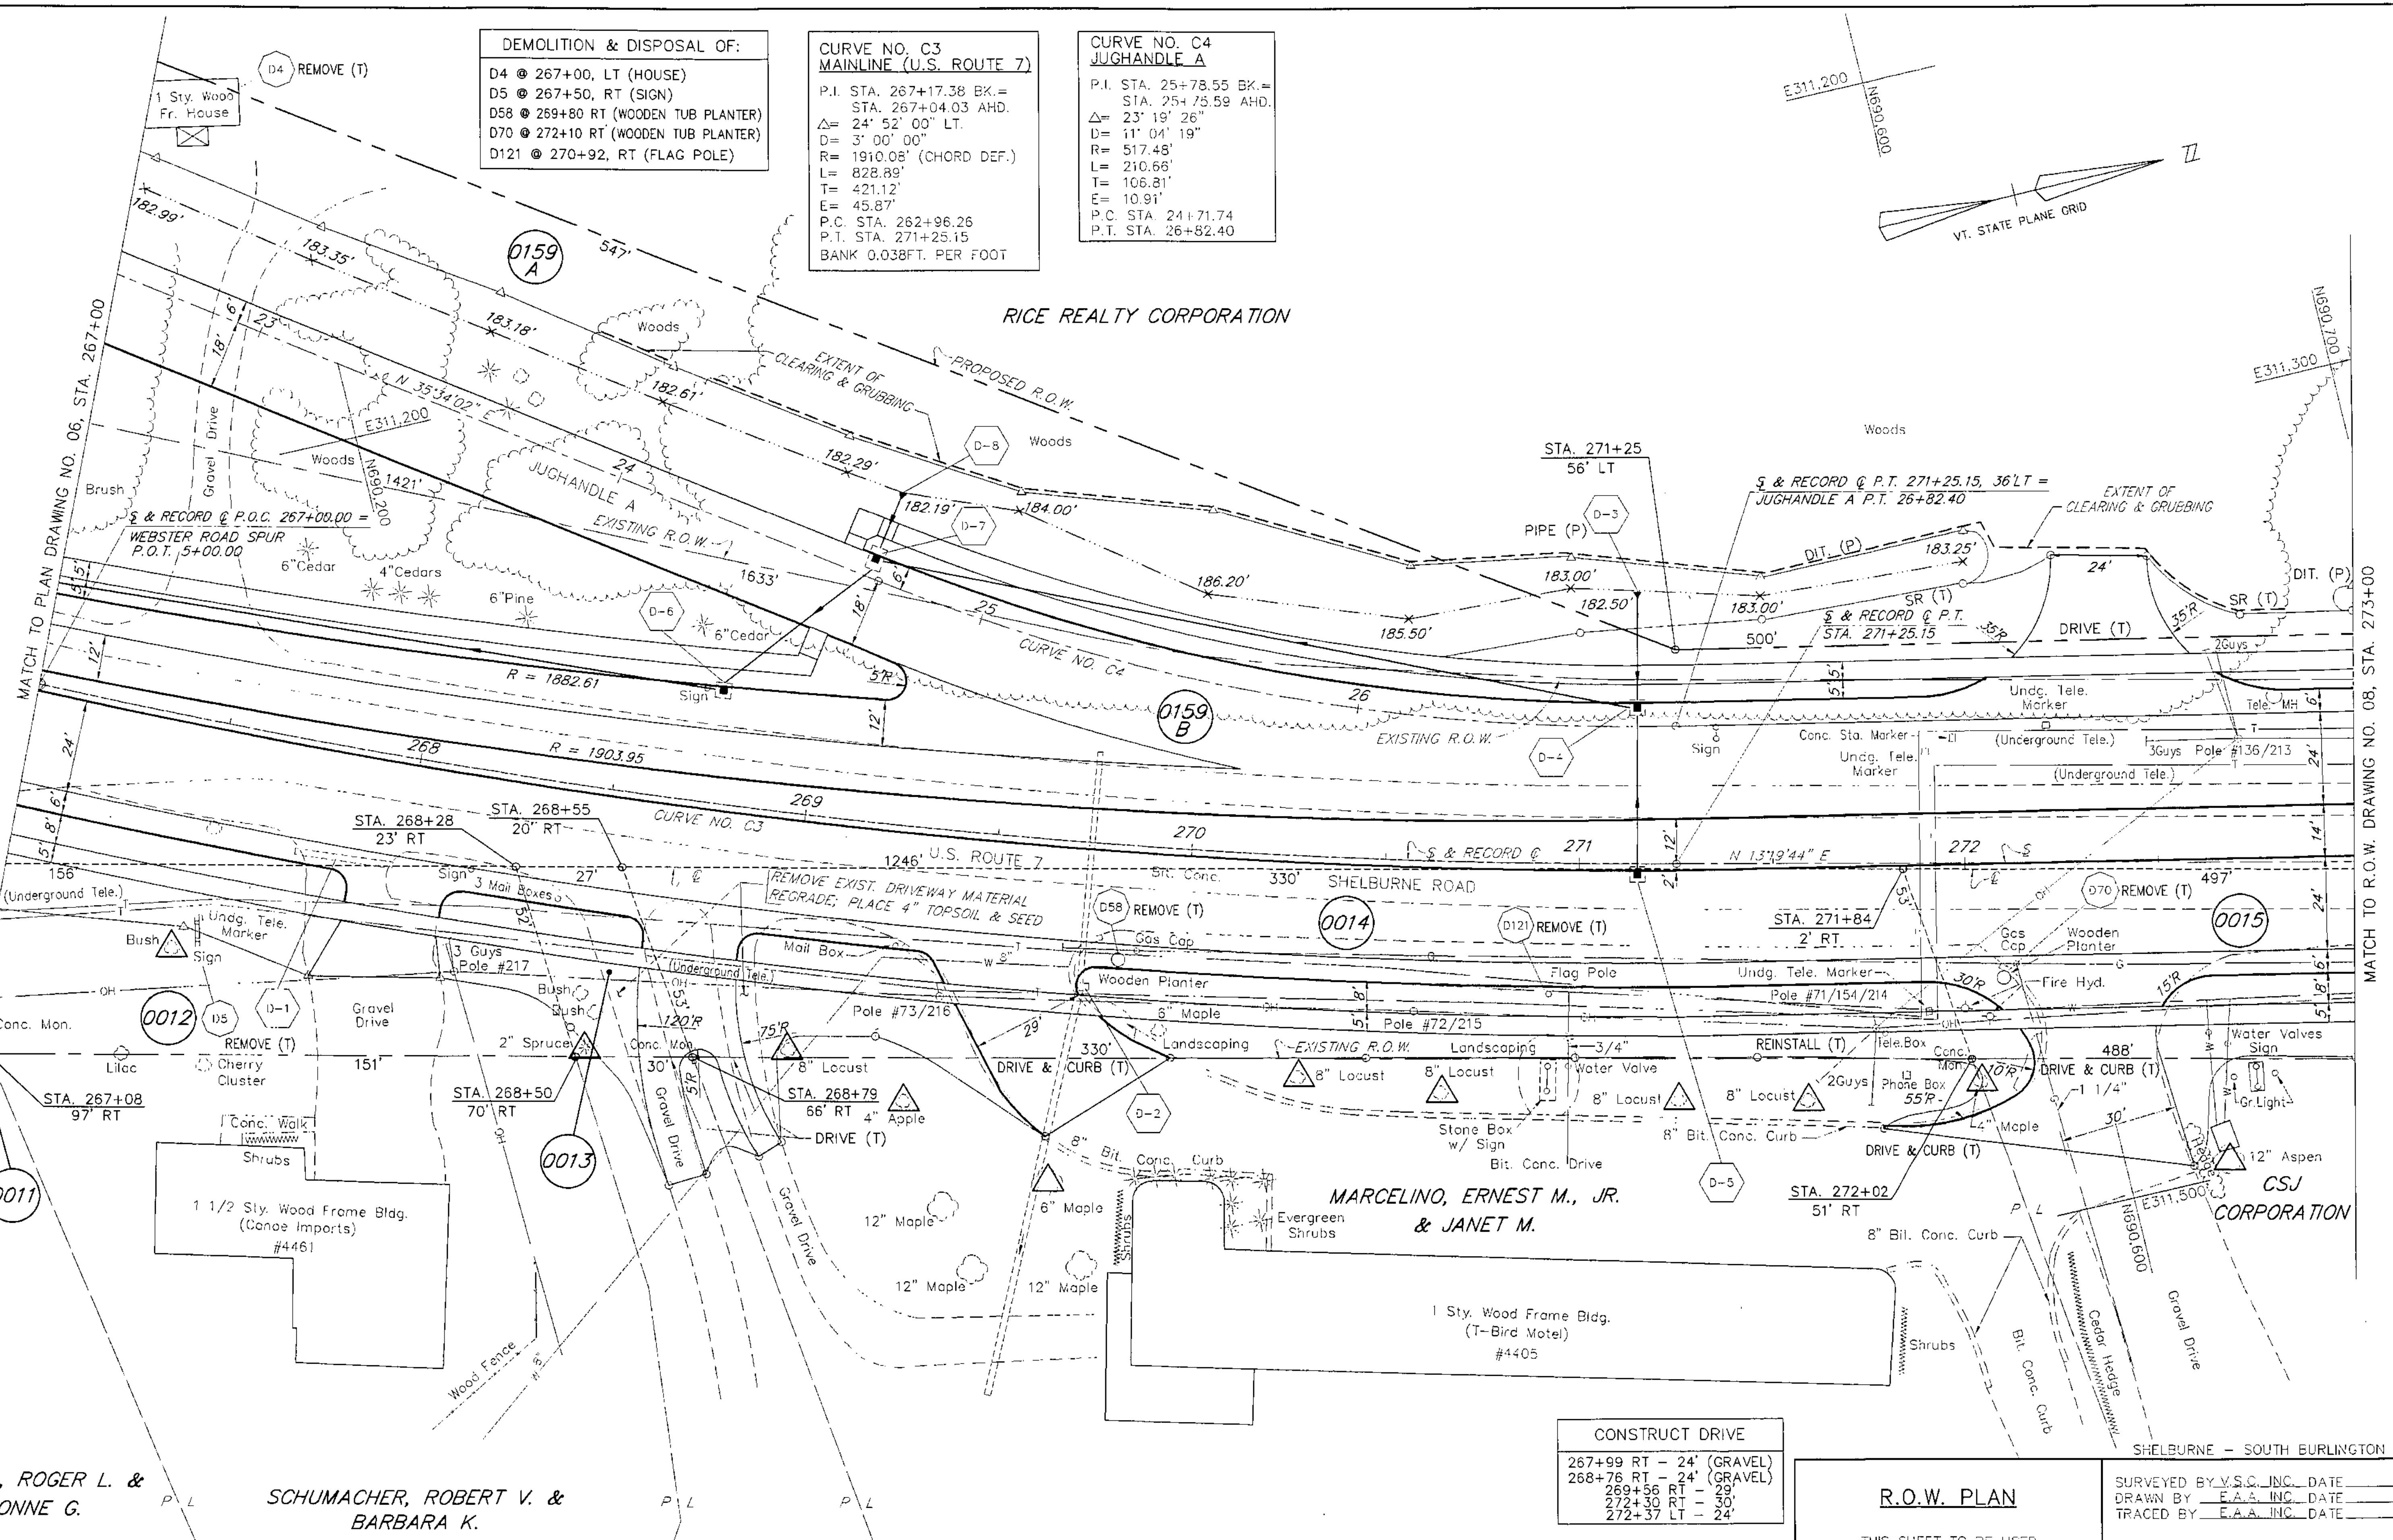


DEMOLITION & DISPOSAL OF:
 D4 @ 267+00, LT (HOUSE)
 D5 @ 267+50, RT (SIGN)
 D58 @ 269+80 RT (WOODEN TUB PLANTER)
 D70 @ 272+10 RT (WOODEN TUB PLANTER)
 D121 @ 270+92, RT (FLAG POLE)

**CURVE NO. C3
 MAINLINE (U.S. ROUTE 7)**
 P.I. STA. 267+17.38 BK.=
 STA. 267+04.03 AHD.
 $\Delta = 24^\circ 52' 00''$ LT.
 $D = 3' 00' 00''$
 $R = 1910.08'$ (CHORD DEF.)
 $L = 828.89'$
 $T = 421.12'$
 $E = 45.87'$
 P.C. STA. 262+96.26
 P.T. STA. 271+25.15
 BANK 0.038FT. PER FOOT

**CURVE NO. C4
 JUGHANDLE A**
 P.I. STA. 25+78.55 BK.=
 STA. 25+75.59 AHD.
 $\Delta = 23^\circ 19' 26''$
 $D = 11' 04' 19''$
 $R = 517.48'$
 $L = 210.66'$
 $T = 106.81'$
 $E = 10.91'$
 P.C. STA. 24+71.74
 P.T. STA. 26+82.40

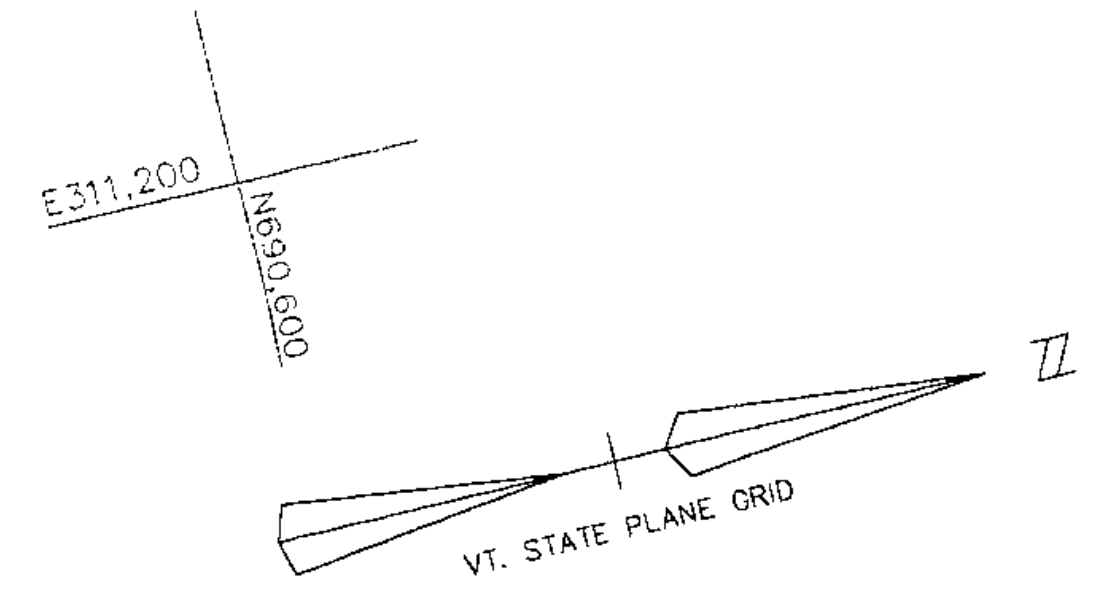

MATCH TO PLAN DRAWING NO. 06, STA. 267+00

MATCH TO R.O.W. DRAWING NO. 08, STA. 273+00

BOURGEA, ROGER L. &
 MIGNONNE G.

SCHUMACHER, ROBERT V. &
 BARBARA K.

HOES, H. DOUGLAS
 & JACQUELINE

CONSTRUCT DRIVE	
267+99 RT	- 24' (GRAVEL)
268+76 RT	- 24' (GRAVEL)
269+56 RT	- 29'
272+30 RT	- 30'
272+37 LT	- 24'

R.O.W. PLAN
 THIS SHEET TO BE USED
 FOR R.O.W. INFORMATION ONLY.

SURVEYED BY V.S.C. INC. DATE _____
 DRAWN BY E.A.A. INC. DATE _____
 TRACED BY E.A.A. INC. DATE _____

PROJECT F-EGC-019-4(19)
 R.O.W. DRAWING NO. 07
 SHEET NO. 60 OF 129 46 OF 537

DATUM
 VERTICAL NGVD 1929
 HORIZONTAL NAD 1927

CONSTRUCT APPROACH
 JUGHANDLE A 271+25.15 LT

