

MATCH TO R.O.W. DRAWING NO. 19, STA. 345+00


MATCH TO R.O.W. DRAWING NO. 21, STA. 351+00

MILLICENT C. LASH
Trustee or her SUCCESSORS IN TRUST
OF THE MILLICENT C. LASH TRUST

DEMOLITION & DISPOSAL OF:
D53 @ 345+70, RT (2 FENCES)
D54 @ 345+50, RT (SIGN)
D84 @ 345+20, LT TO 345+75, LT (SIGN, PLANTERS (2) & 3 CLS)
D126 @ 350+62, RT (SIGN & 2 LPS)
D134 @ 350+35, LT (WELL)

CONSTRUCT DRIVE
348+96 LT - 16' (GRAVEL)
PALMER 260+90 LT - 20'
CLEARWATER 261+40 RT - 20'
LAKEVIEW 211+84 LT - 20'
LAKEVIEW 212+45 RT - 17'
JUNIPER 251+39 RT - 35'
JUNIPER 251+39 LT - 35'

CONSTRUCT APPROACH
HULLCREST DRIVE 346+23.30 RT
JUNIPER RIDGE 350+78.28 RT
CLEARWATER ROAD 350+78.28 LT
LAKEVIEW DRIVE 346+39.74 LT

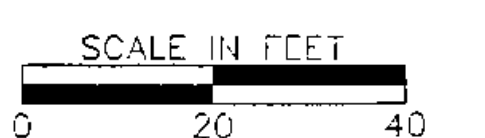

R.O.W. PLAN

THIS SHEET TO BE USED FOR R.O.W. INFORMATION ONLY.

SURVEYED BY V.S.C. INC. DATE _____
DRAWN BY E.A.A. INC. DATE _____
TRACED BY E.A.A. INC. DATE _____

PROJECT F-EGC-019-4(19)
R.O.W. DRAWING NO. 20
SHEET NO. 73 OF 129 59 OF 537

DATUM
VERTICAL NGVD 1929
HORIZONTAL NAD 1927