

MATCH TO R.O.W. PLAN DRAWING NO. 20. STA. 351+00

MATCH TO R.O.W. PLAN DRAWING NO. 22. STA. 357+00

MILLCENT C. LASH,
Trustee or her SUCCESSORS IN TRUST
OF THE MILLCENT C. LASH TRUST

MODERN DESIGN, INC.

DEMOLITION & DISPOSAL OF:


- D55 @ 351+20, LT (SIGN, PLANTER & 3 GLs)
- D56 @ 354+10, LT (SIGN, 2 GLs & FLAGPOLE)
- D57 @ 355+30, LT (SIGN, PLANTER & GL)
- D59 @ 355+25, RT
- TO 356+05, RT (FENCE)
- D94 @ 352+25, RT (SIGN)
- D103 @ 353+70, LT (WALL)
- D109 @ 354+55, LT (WALL)
- D132 @ 353+15, LT (FENCE & GL)
- D101 @ 356+80, LT
- TO 358+30 LT (5 GLs)

**CURVE NO. C5
MAINLINE (U.S. ROUTE 7)**

P.I. STA. 356+06.22
 $\Delta = 00^\circ 23' 00''$
 $D = 00' 10' 00''$
 $R = 34377.48'$ (CHORD DEF.)
 $L = 230.00'$
 $T = 115.00'$
 $E = 0.19'$
 P.C. STA. 354+91.22
 P.T. STA. 357+21.22

CONSTRUCT DRIVE

- 356+17 RT - 16'
- 356+69 - 357+35 RT - 35'
- 352+35 LT - 16'
- 353+41 LT - 16'
- 353+61 LT - 12'
- 354+60 - 355+07 LT - 17'
- 355+85 LT - 24'
- Juniper Ridge 251+39 LT - 35'

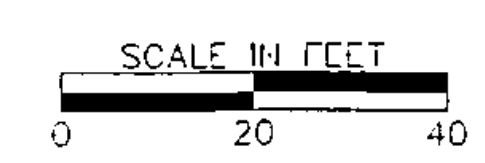

DATUM
 VERTICAL NGVD 1929
 HORIZONTAL NAD 1927

R.O.W. PLAN

THIS SHEET TO BE USED
 FOR R.O.W. INFORMATION ONLY.

SHELBURNE - SOUTH BURLINGTON

SURVEYED BY V.S.C. INC. DATE _____
 DRAWN BY E.A.A. INC. DATE _____
 TRACED BY E.A.A. INC. DATE _____

PROJECT F-EGC-019-4(19)
 R.O.W. DRAWING NO. 21
 SHEET NO. 74 OF 129 60 OF 537