


ITEM 641.15 - PORTABLE CHANGEABLE MESSAGE SIGN SHALL BE PLACED ON BAY ROAD IN THE EASTBOUND DIRECTION, AS PER THE ENGINEER.

SEE TRAFFIC CONTROL DRAWING 6A FOR BAY ROAD DETOUR PLAN.

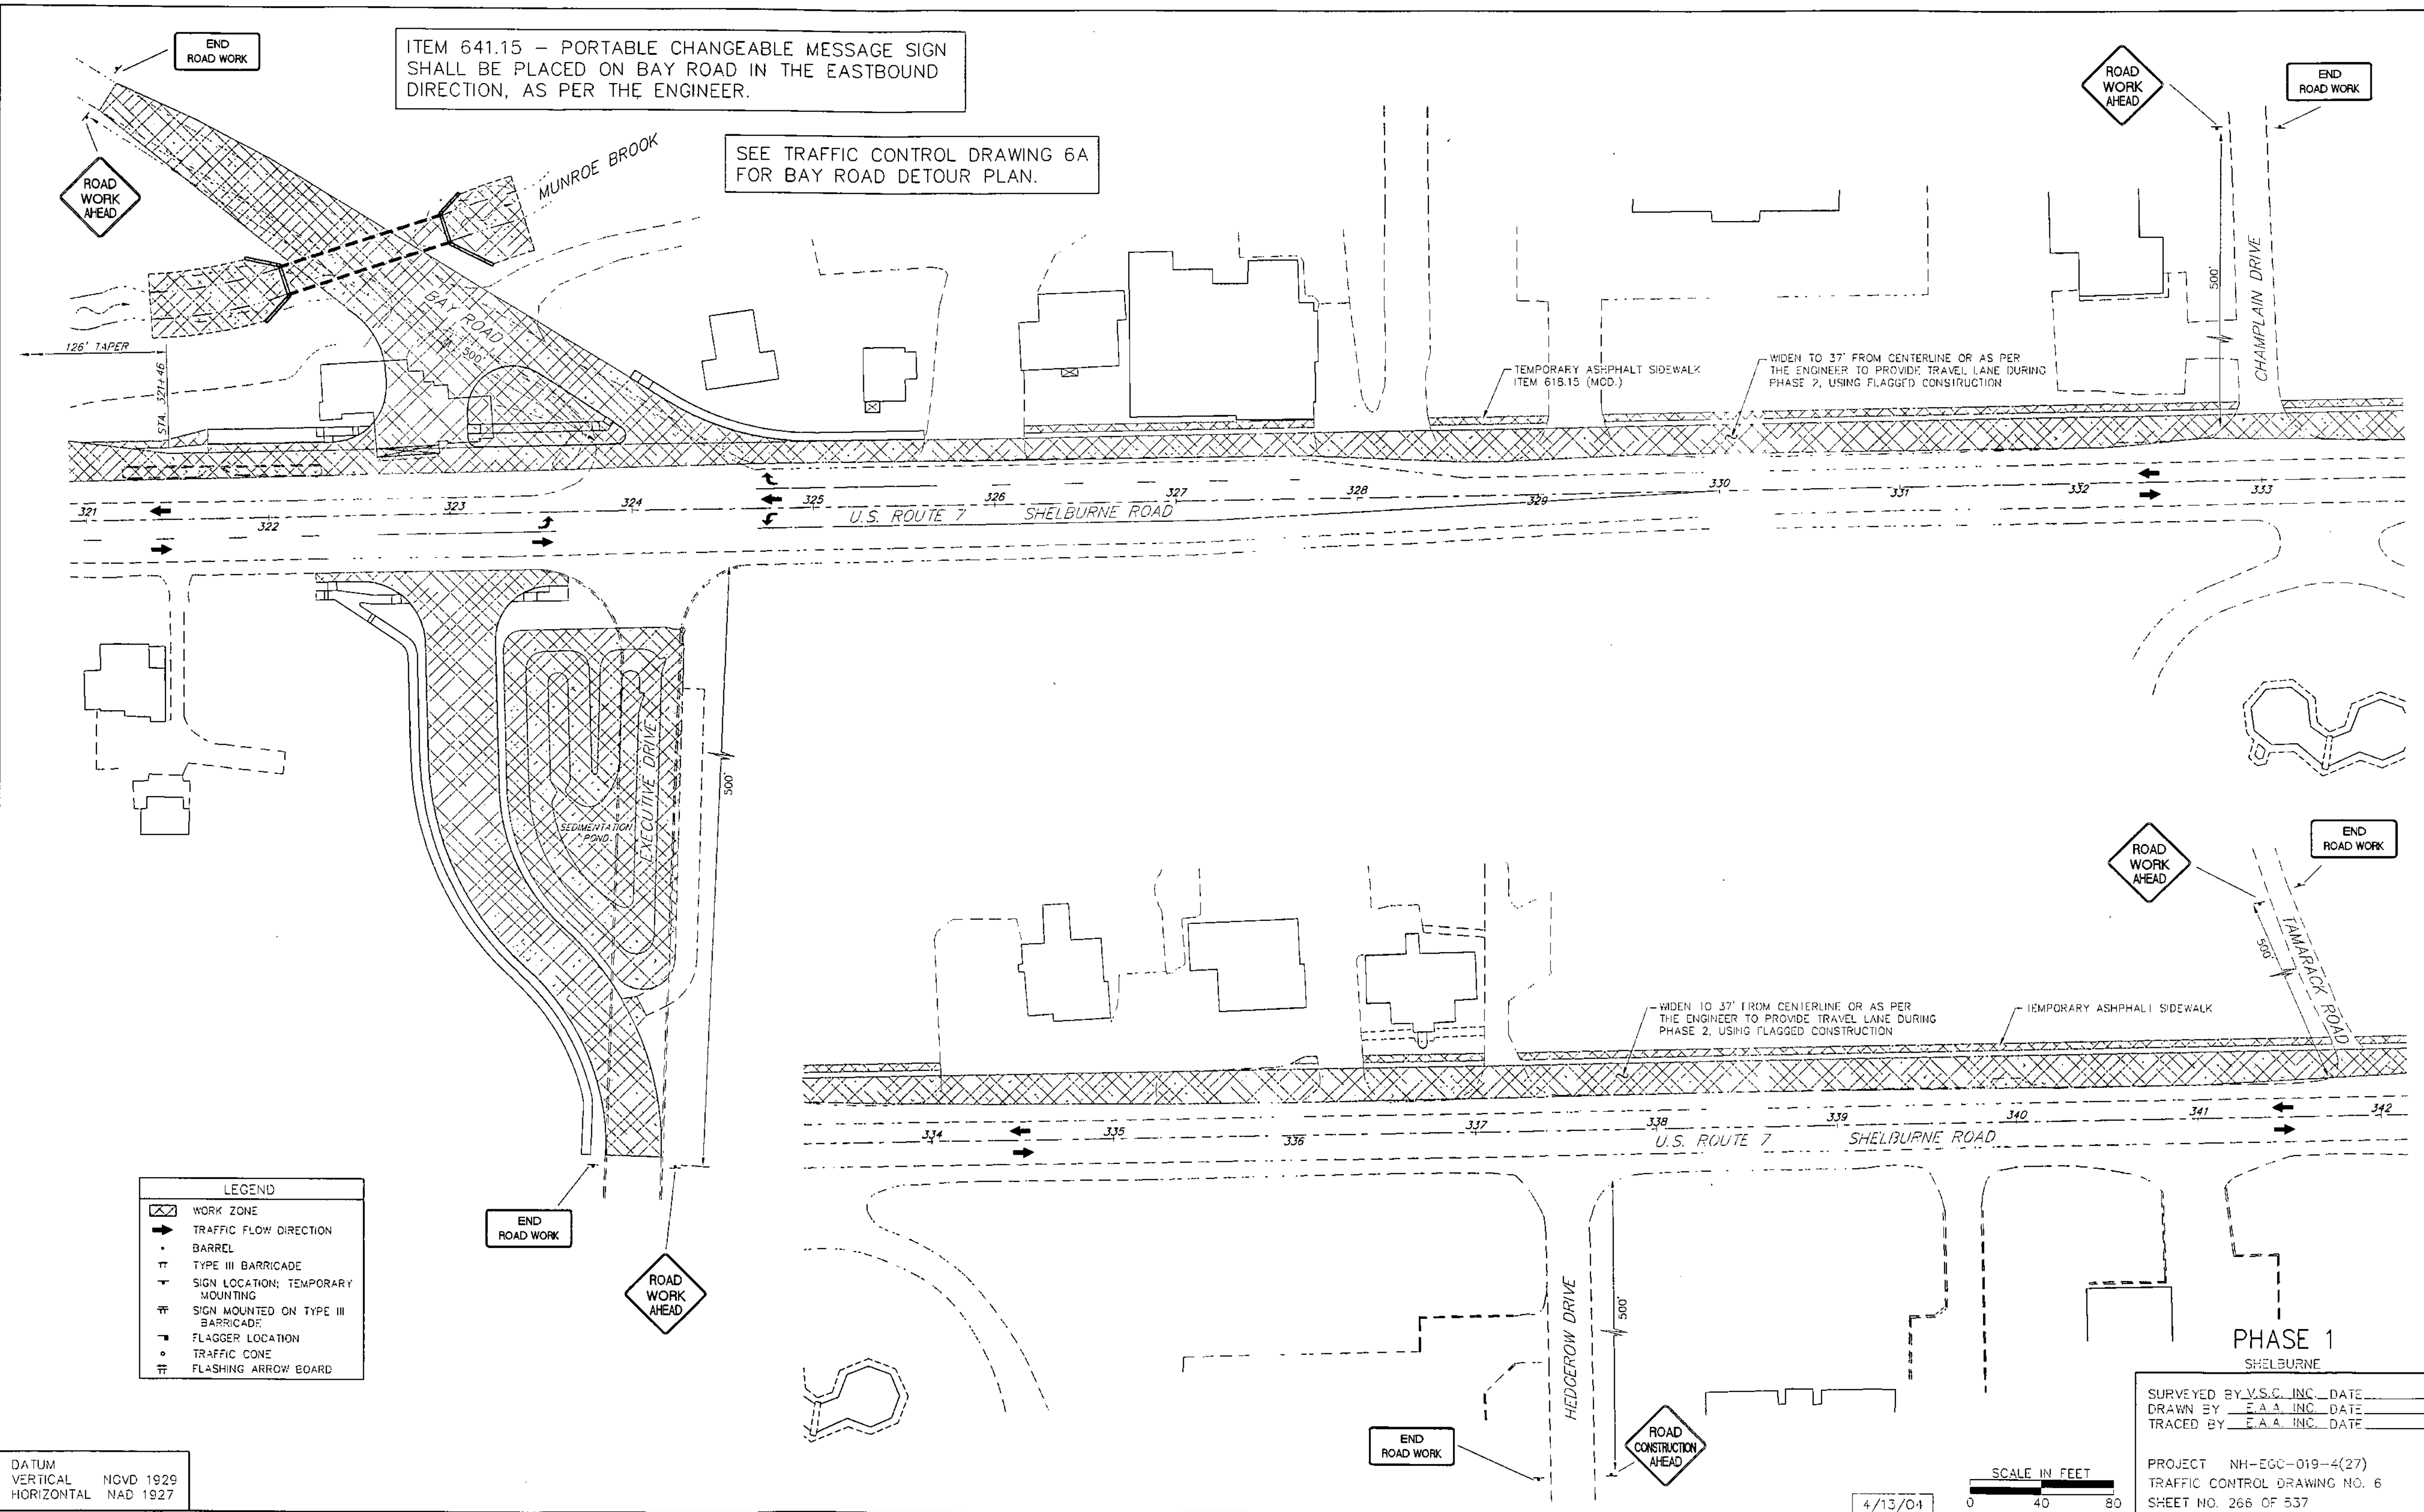

LEGEND	
	WORK ZONE
	TRAFFIC FLOW DIRECTION
	BARREL
	TYPE III BARRICADE
	SIGN LOCATION; TEMPORARY MOUNTING
	SIGN MOUNTED ON TYPE III BARRICADE
	FLAGGER LOCATION
	TRAFFIC CONE
	FLASHING ARROW BOARD

DATUM
 VERTICAL NGVD 1929
 HORIZONTAL NAD 1927

PHASE 1
 SHELBURNE

SURVEYED BY V.S.C. INC. DATE _____
 DRAWN BY E.A.A. INC. DATE _____
 TRACED BY E.A.A. INC. DATE _____

PROJECT NH-EGC-019-4(27)
 TRAFFIC CONTROL DRAWING NO. 6
 SHEET NO. 266 OF 537

SCALE IN FEET
 0 40 80

4/13/04