


ITEM 641.15 - PORTABLE CHANGEABLE MESSAGE SIGN SHALL BE PLACED ON BAY ROAD IN THE EASTBOUND DIRECTION, AS PER THE ENGINEER.

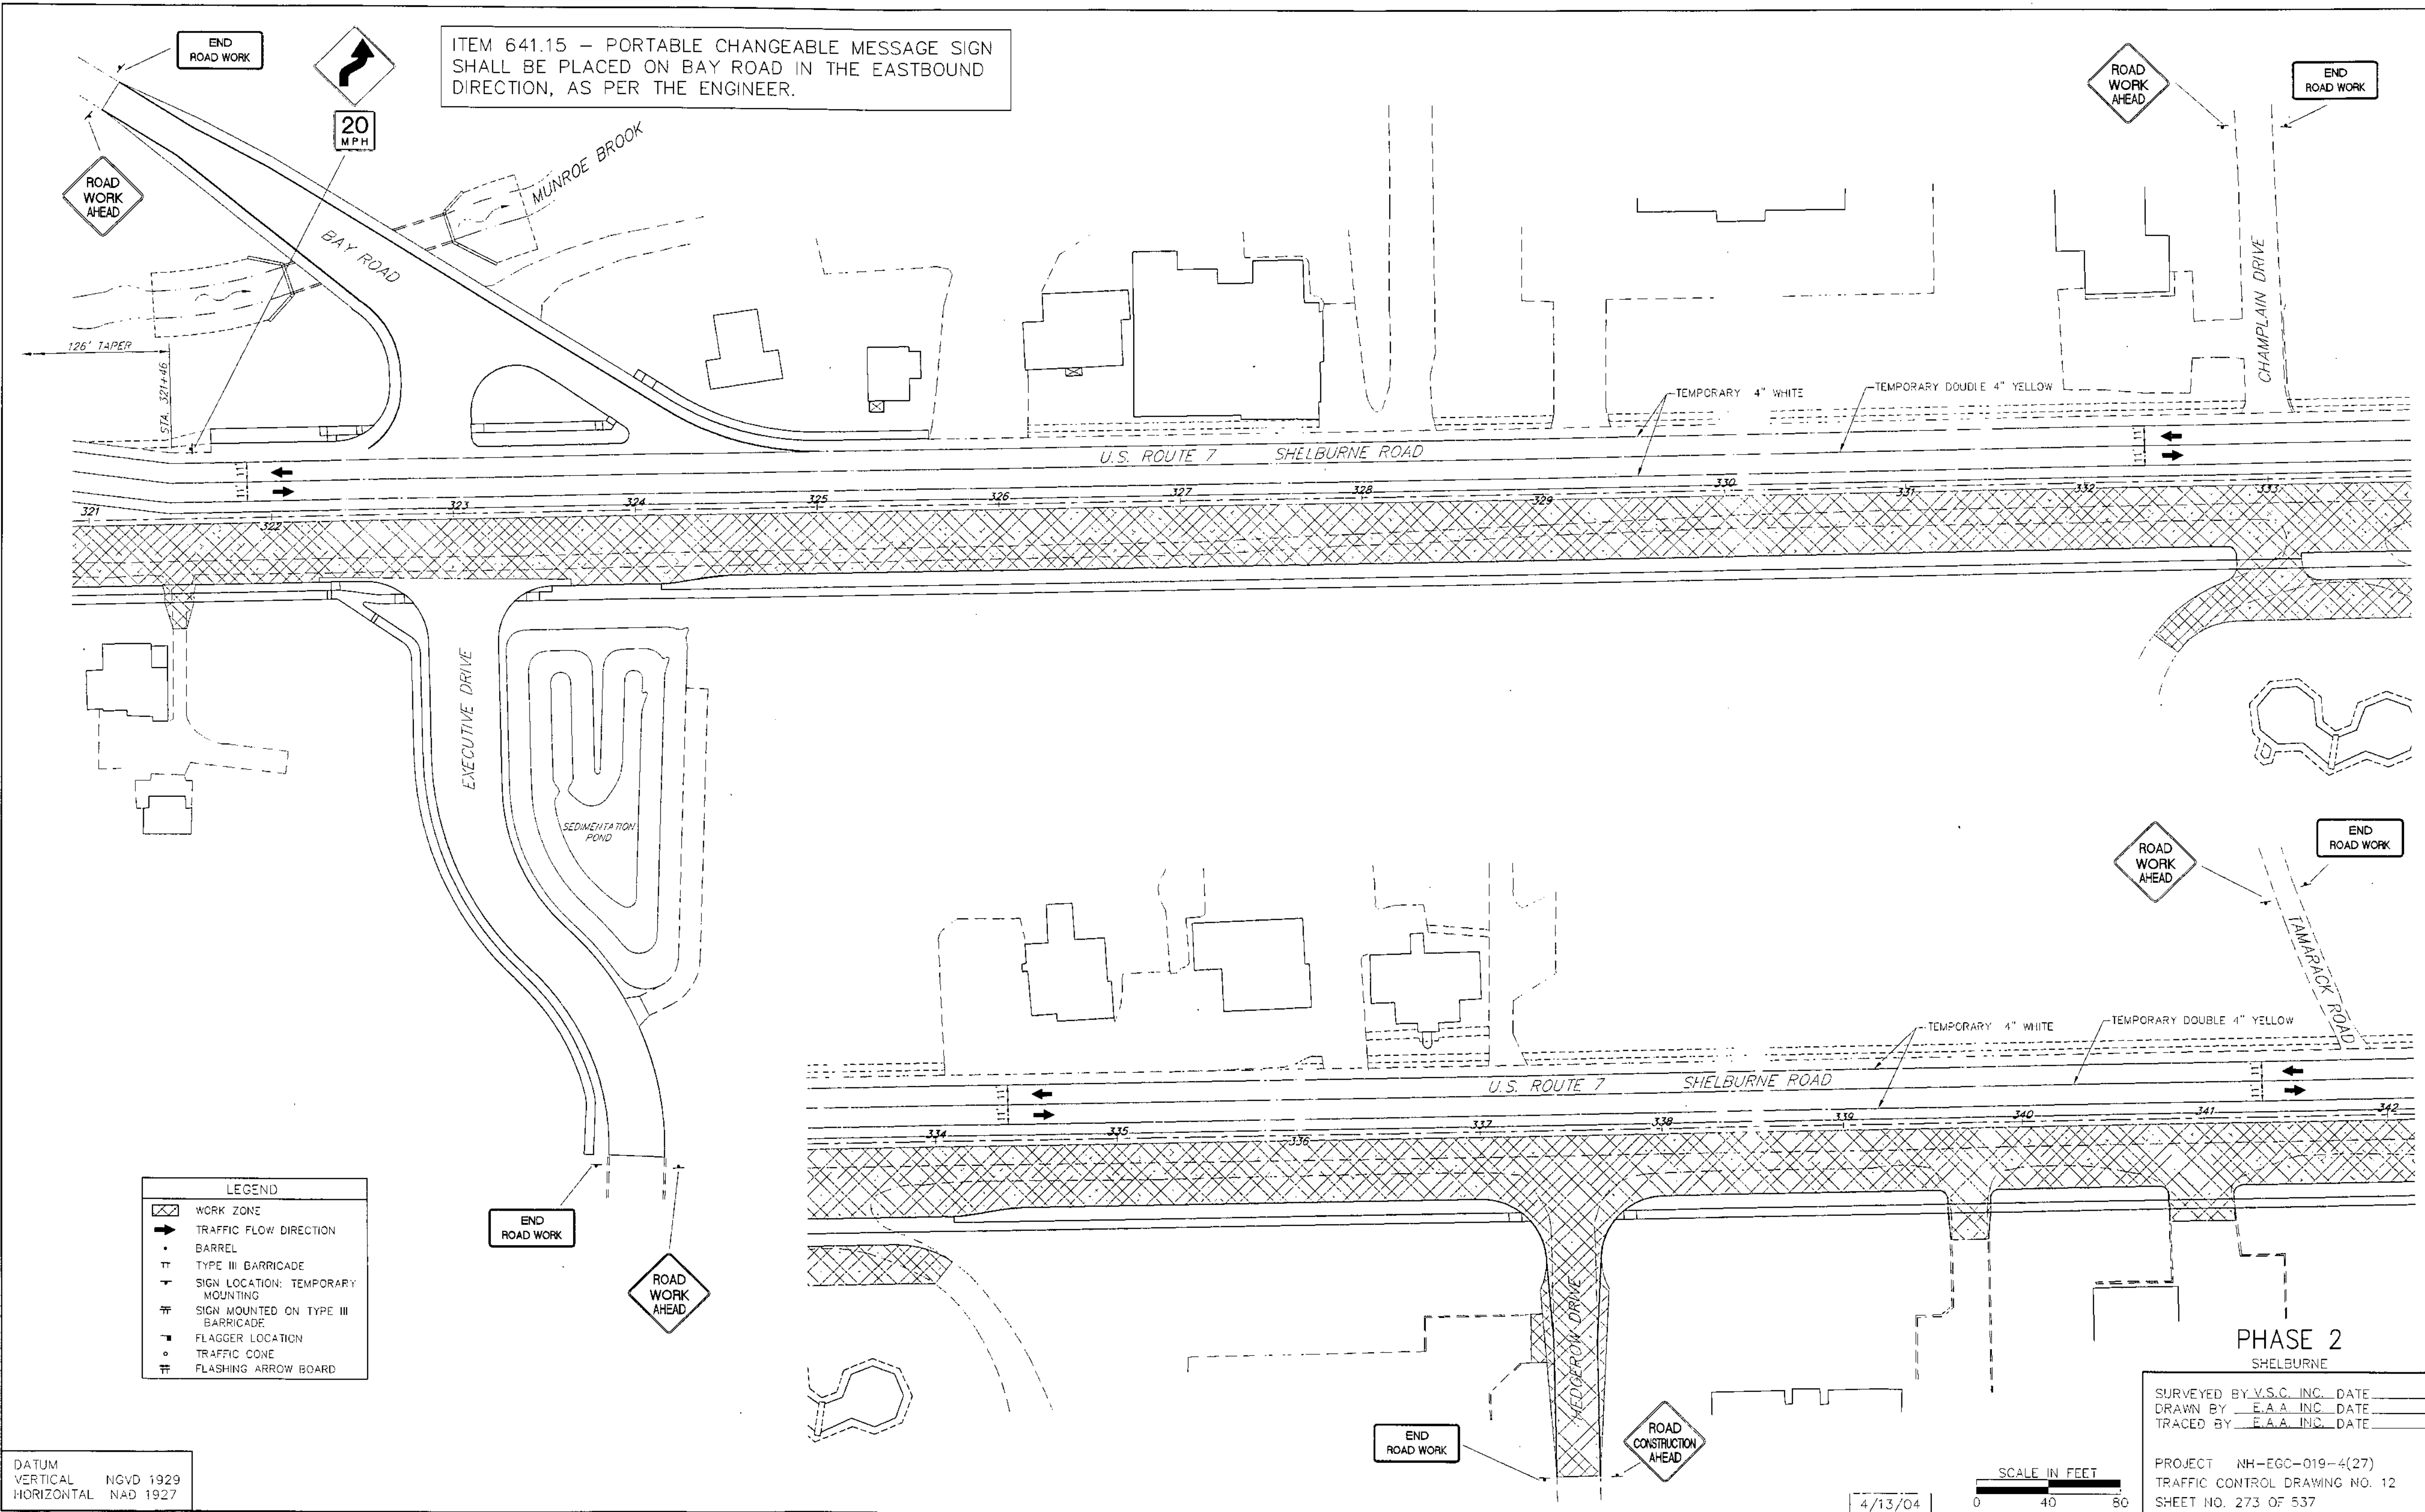

LEGEND	
	WORK ZONE
	TRAFFIC FLOW DIRECTION
	BARREL
	TYPE III BARRICADE
	SIGN LOCATION: TEMPORARY MOUNTING
	SIGN MOUNTED ON TYPE III BARRICADE
	FLAGGER LOCATION
	TRAFFIC CONE
	FLASHING ARROW BOARD

DATUM
 VERTICAL NGVD 1929
 HORIZONTAL NAD 1927

PHASE 2
 SHELBURNE

SURVEYED BY V.S.C. INC. DATE _____
 DRAWN BY E.A.A. INC. DATE _____
 TRACED BY E.A.A. INC. DATE _____

PROJECT NH-EGC-019-4(27)
 TRAFFIC CONTROL DRAWING NO. 12
 SHEET NO. 273 OF 537

4/13/04

SCALE IN FEET
 0 40 80