


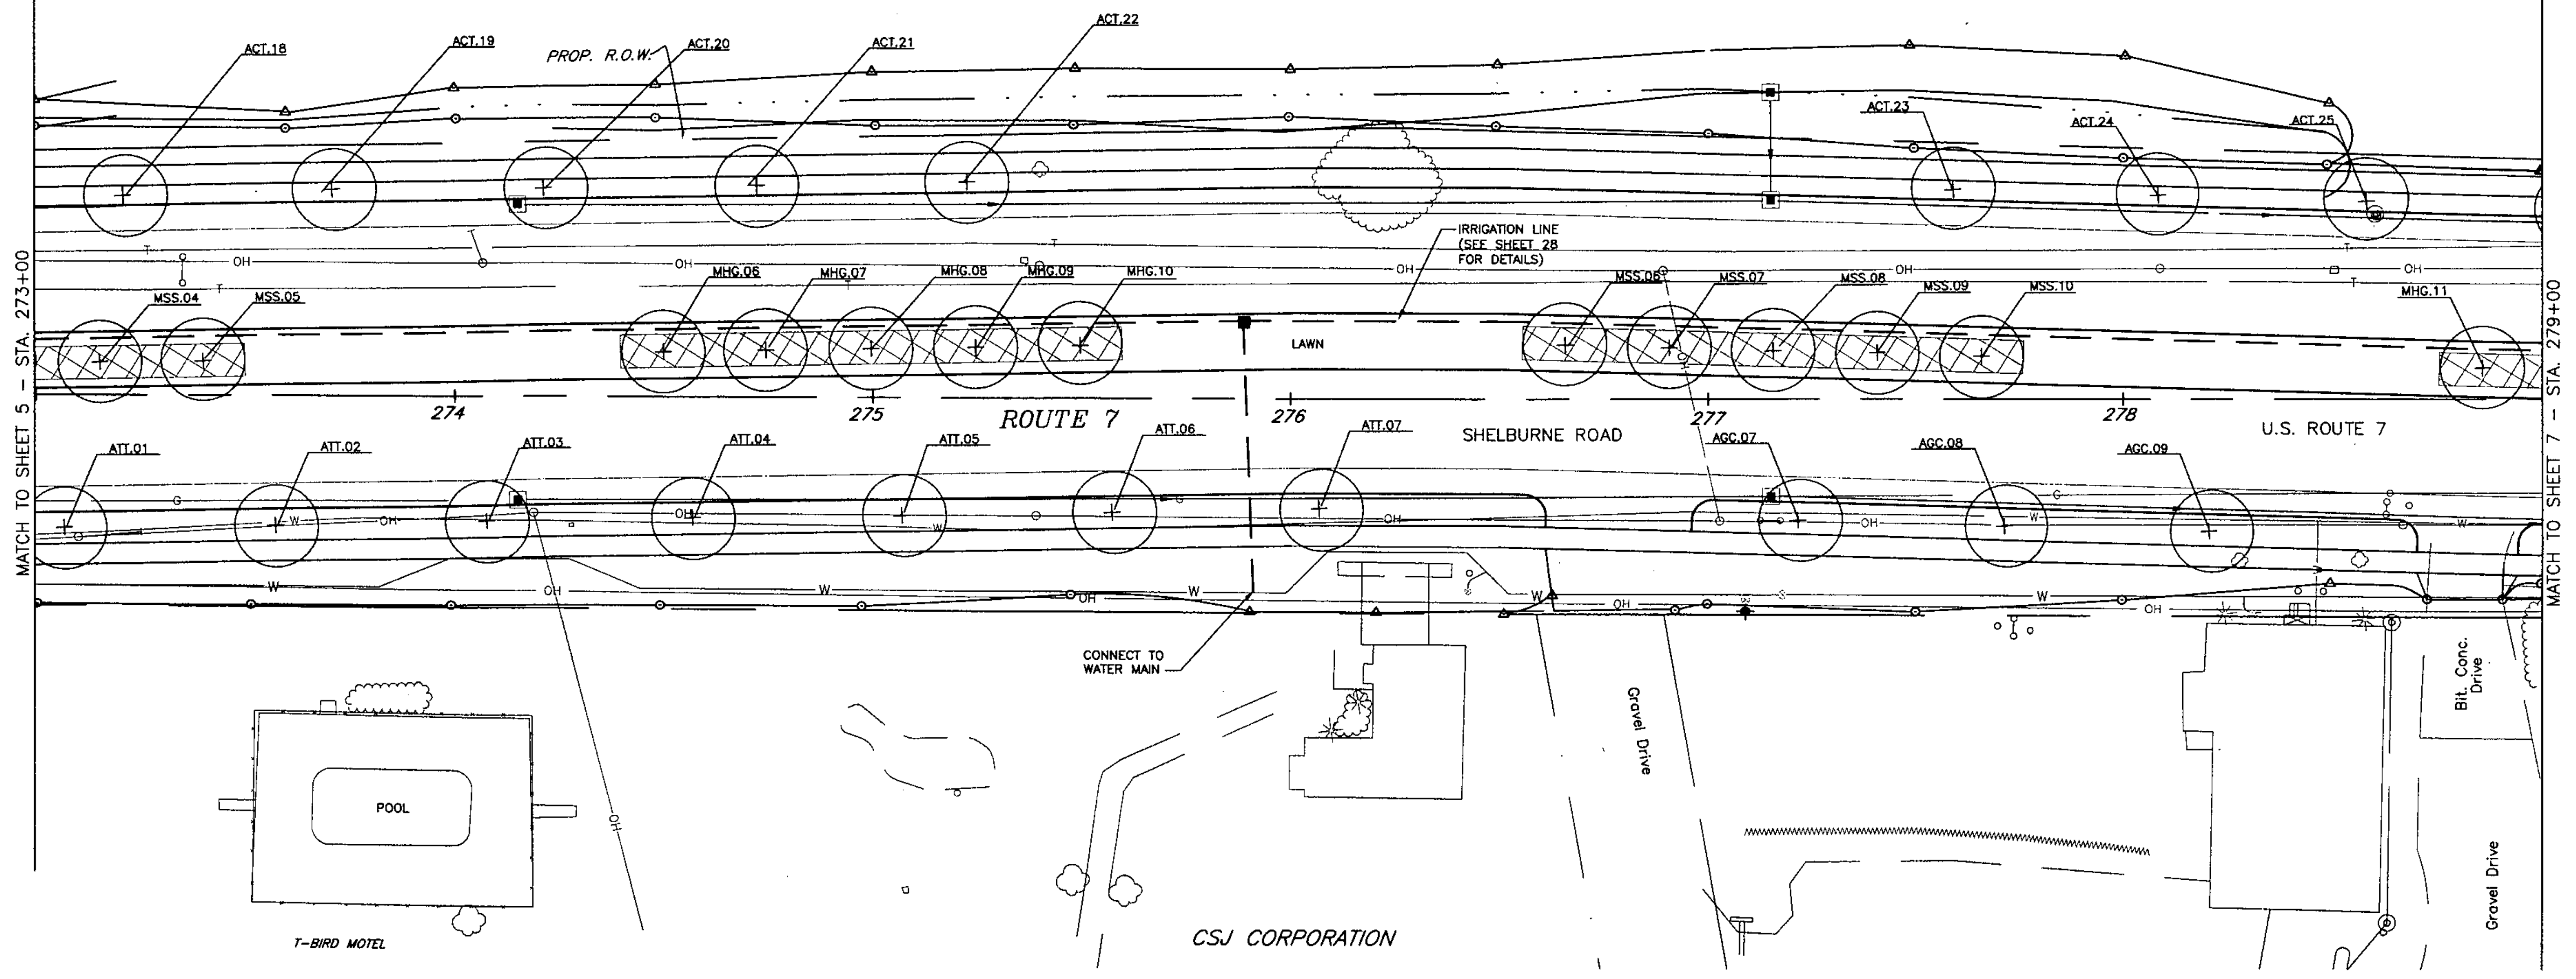









RICE LUMBER CO., INC.



**LEGEND**

-  EXISTING TREELINE
-  EXISTING EVERGREEN TREE
-  EXISTING DECIDUOUS TREE
-  TOE OF SLOPE
-  TOP OF CUT
-  TREE BED - SEE DETAIL SHEET 02
-  PROPOSED DECIDUOUS TREE WITH PLANT TYPE AND PAY ITEM
-  APPROX. LOCATION OF OVERHEAD POWERLINES
-  STREET LIGHT

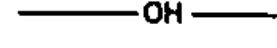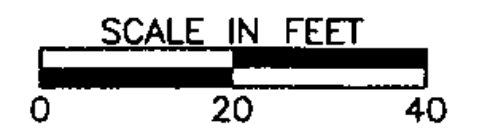

DATUM	_____
VERTICAL	_____
HORIZONTAL	_____

**DuBois & King**  
 engineering planning management development

**LANDSCAPE PLAN**  
 STA 273+00 TO 279+00

PROJECT: SHELburne/SOUTH BURLINGTON ROUTE 7 IMPROVEMENTS	PROJECT NO. : NH EGC FEGC-019-4(27)
DESIGN FILE NAME: 118317F-06	PLOT DATE: 4/28/04
IPARM FILE NAME:	SURVEY DATE:
SURVEYED BY:	DRAWN BY: K. KOLOSKI
SQUAD LEADER:	SHEET 294 OF 537
DWG NO. 6 OF 28	