



HANDY, GABRIEL G., Trustee  
DDH - GSH TRUST

SPILLANE, LOWELL T. & SUSAN G.

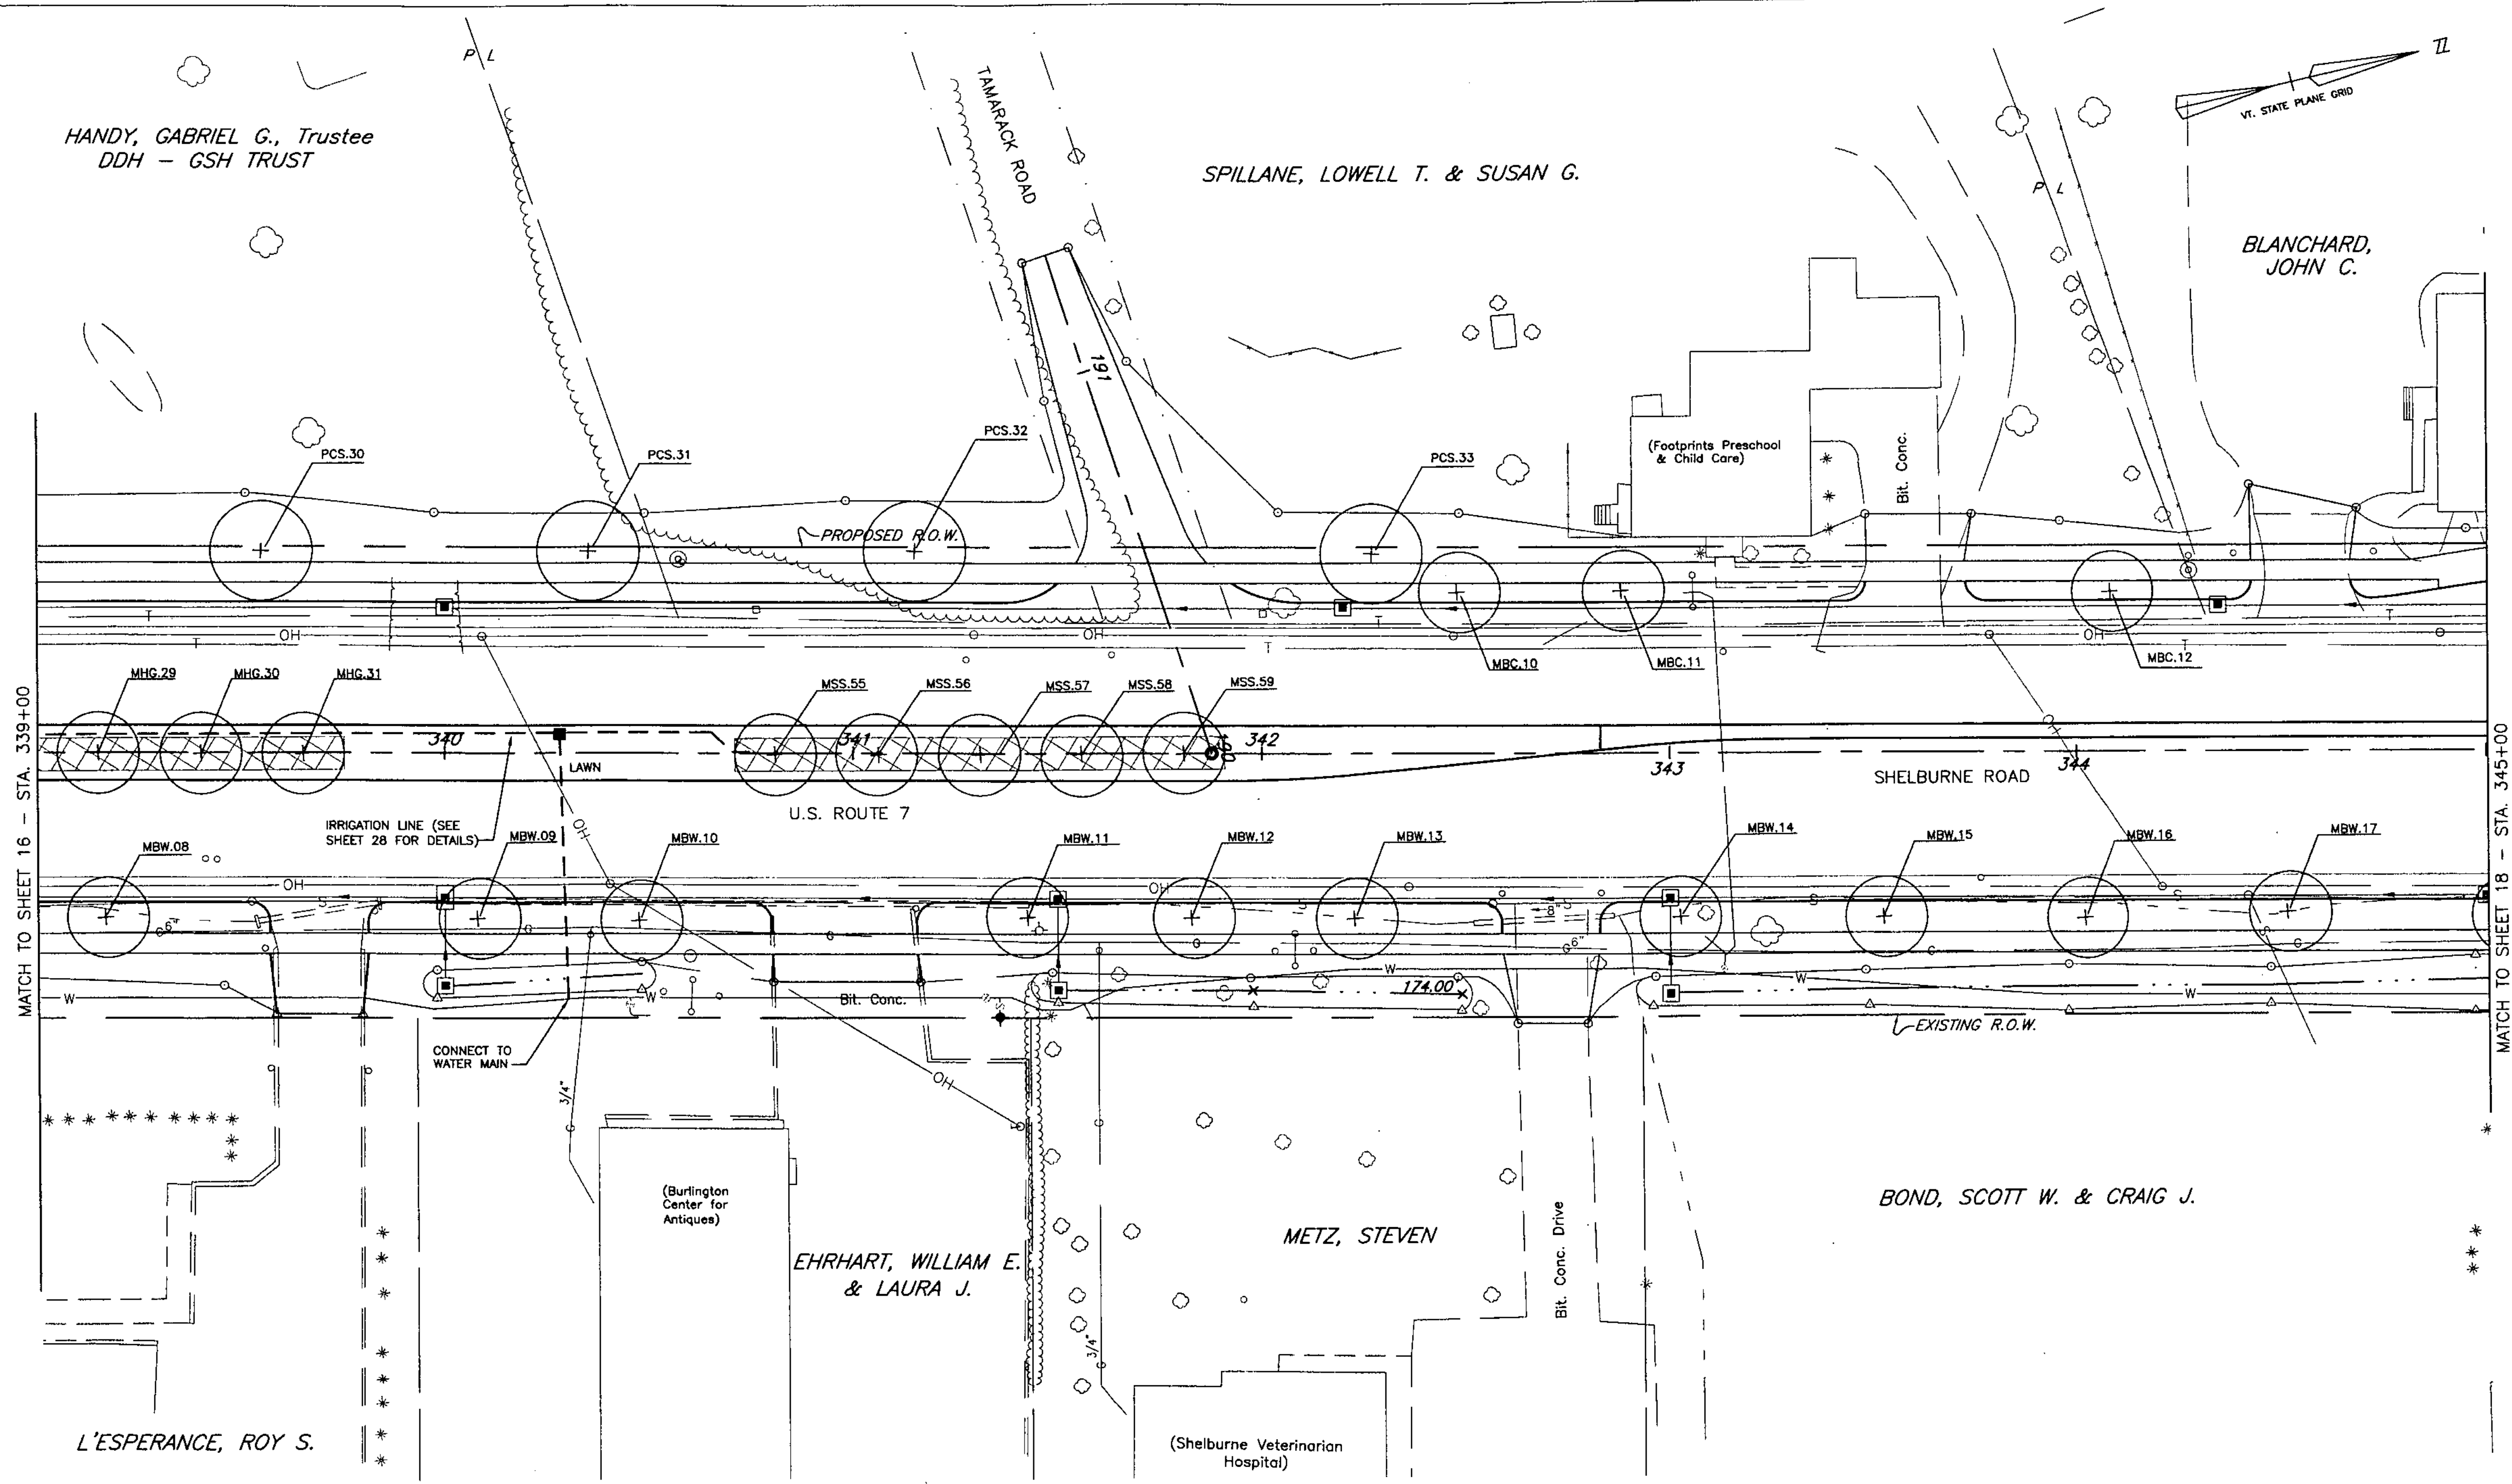


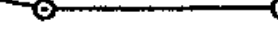


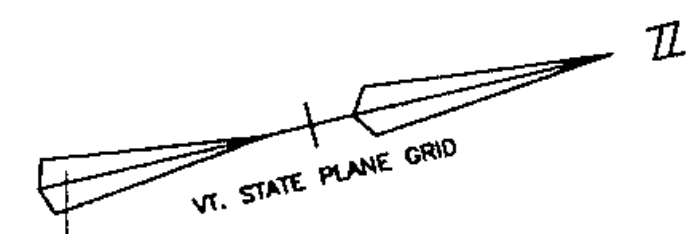


BLANCHARD,  
JOHN C.




MATCH TO SHEET 16 - STA. 339+00

MATCH TO SHEET 18 - STA. 345+00

**LEGEND**

-  EXISTING TREELINE
-  EXISTING EVERGREEN TREE
-  EXISTING DECIDUOUS TREE
-  TOE OF SLOPE
-  TOP OF CUT
-  TREE BED - SEE DETAIL SHEET 02
-  PROPOSED DECIDUOUS TREE WITH PLANT TYPE AND PAY ITEM
-  APPROX. LOCATION OF OVERHEAD POWERLINES
-  STREET LIGHT

DATUM  
VERTICAL \_\_\_\_\_  
HORIZONTAL \_\_\_\_\_

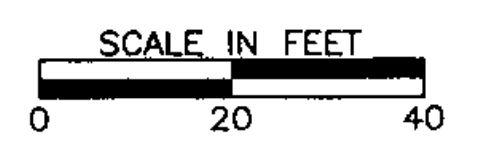

**DuBois & King**  
engineering planning management development

**LANDSCAPE PLAN**  
STA 339+00 TO 345+00

PROJECT: SHELBURNE/SOUTH BURLINGTON ROUTE 7 IMPROVEMENTS	PROJECT NO.: NH EGC FECC-019-4(27)
DESIGN FILE NAME: 118317F-17	PLOT DATE: 4/28/04
IPARM FILE NAME:	SURVEY DATE:
SURVEYED BY:	DRAWN BY: K. KOLOSKI
SQUAD LEADER:	SHEET 305 OF 537
DWG NO. 17 OF 28	