

DATUM ELEV. = 155.00

DATUM ELEV. = 155.00

DATUM ELEV. = 155.00

DATUM ELEV. = 155.00

STA. 329+97.81


STA. 329+47.81

STA. 329+19.81

STA. 328+97.81

STA. 329+10.70 RT.
 BUILD NEW 30"x30" D.I.
 T.G. 157.75
 INV. 154.50 24" OPTION PIPE W. OUT

STA. 329+10.37 RT.
 BUILD NEW 72" DIA. C.B.
 T.G. 162.16
 INV. 154.30 24" OPTION PIPE E IN
 154.30 30" OPTION PIPE N IN
 154.30 30" OPTION PIPE S OUT

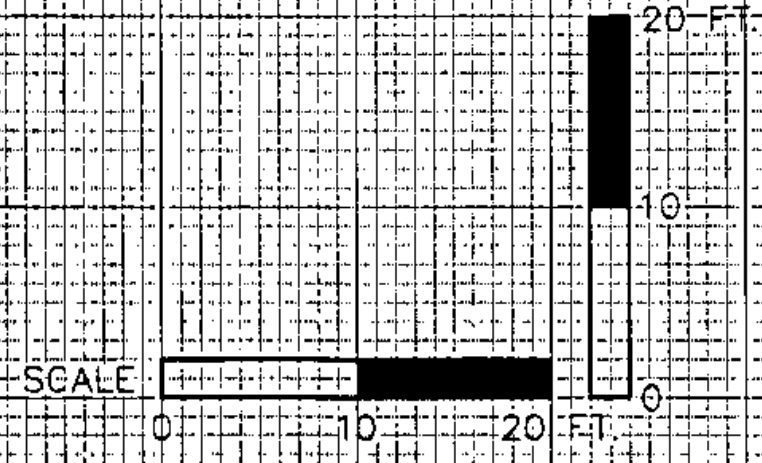

STA. 328+98 TO STA. 329+98
 SURVEYED BY V.S.C. INC. DATE _____
 DRAWN BY E.A.A. INC. DATE _____
 TRACED BY E.A.A. INC. DATE _____
 PROJECT NH-EGC-019-4(27)
 CROSS-SECTION DWG. NO. 53
 SHEET 366 OF 537

4/13/04