

DATUM ELEV. = 160.00

DATUM ELEV. = 160.00

DATUM ELEV. = 160.00


STA. 181+50.20' LT.  
 BUILD NEW 30"x30" D.I.  
 T.G. 166.72  
 INV. 164.22' 18" OPTION PIPE S IN  
 163.22' 18" OPTION PIPE W OUT

STA. 181+50.20' RT.  
 BUILD NEW 30"x30" D.I.  
 T.G. 166.75  
 INV. 164.41' 18" OPTION PIPE N OUT

STA. 180+62.35' LT.  
 BUILD NEW 30"x30" D.I.  
 T.G. 167.00  
 INV. 163.25' 18" OPTION PIPE E IN  
 163.25' 18" OPTION PIPE W OUT

SEE MAINLINE SECTIONS  
 STA. 337+47.81

SEE MAINLINE SECTIONS  
 STA. 337+47.81

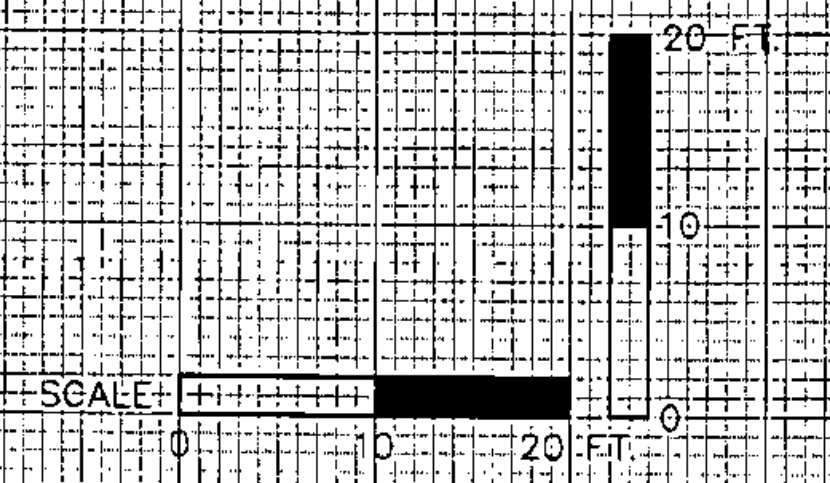

HEDGEROW DRIVE  
 SHELBURNE

STA. 180+50 TO STA. 181+50  
 SURVEYED BY V.S.C. INC. DATE \_\_\_\_\_  
 DRAWN BY E.A.A. INC. DATE \_\_\_\_\_  
 TRACED BY E.A.A. INC. DATE \_\_\_\_\_  
 PROJECT NH-EGC-019-4(27)  
 CROSS-SECTION DWG. NO. 133  
 SHEET 413 OF 537

4/13/04

160 150 140 130 120 110 100 90 80 70 60 50 40 30 20 10 0 10 20 30 40 50 60 70 80 90 100 110 120