
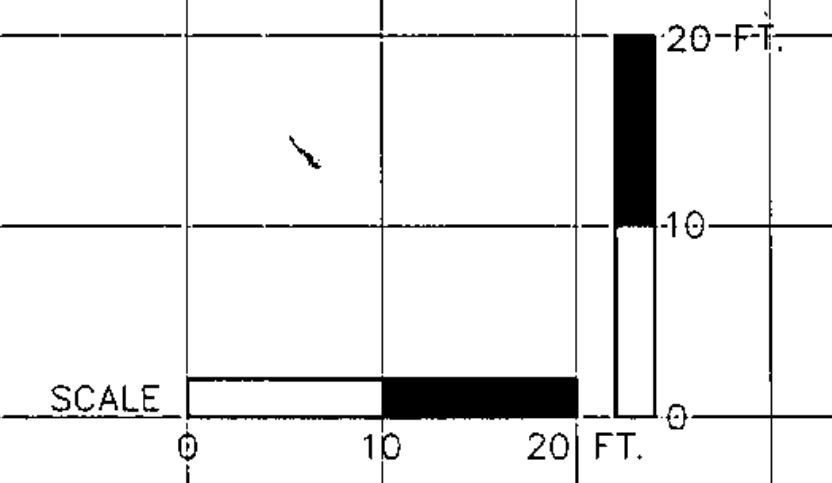


DATUM ELEV. = 140.0

DATUM ELEV. = 140.0

DATUM ELEV. = 140.0

DATUM ELEV. = 140.0

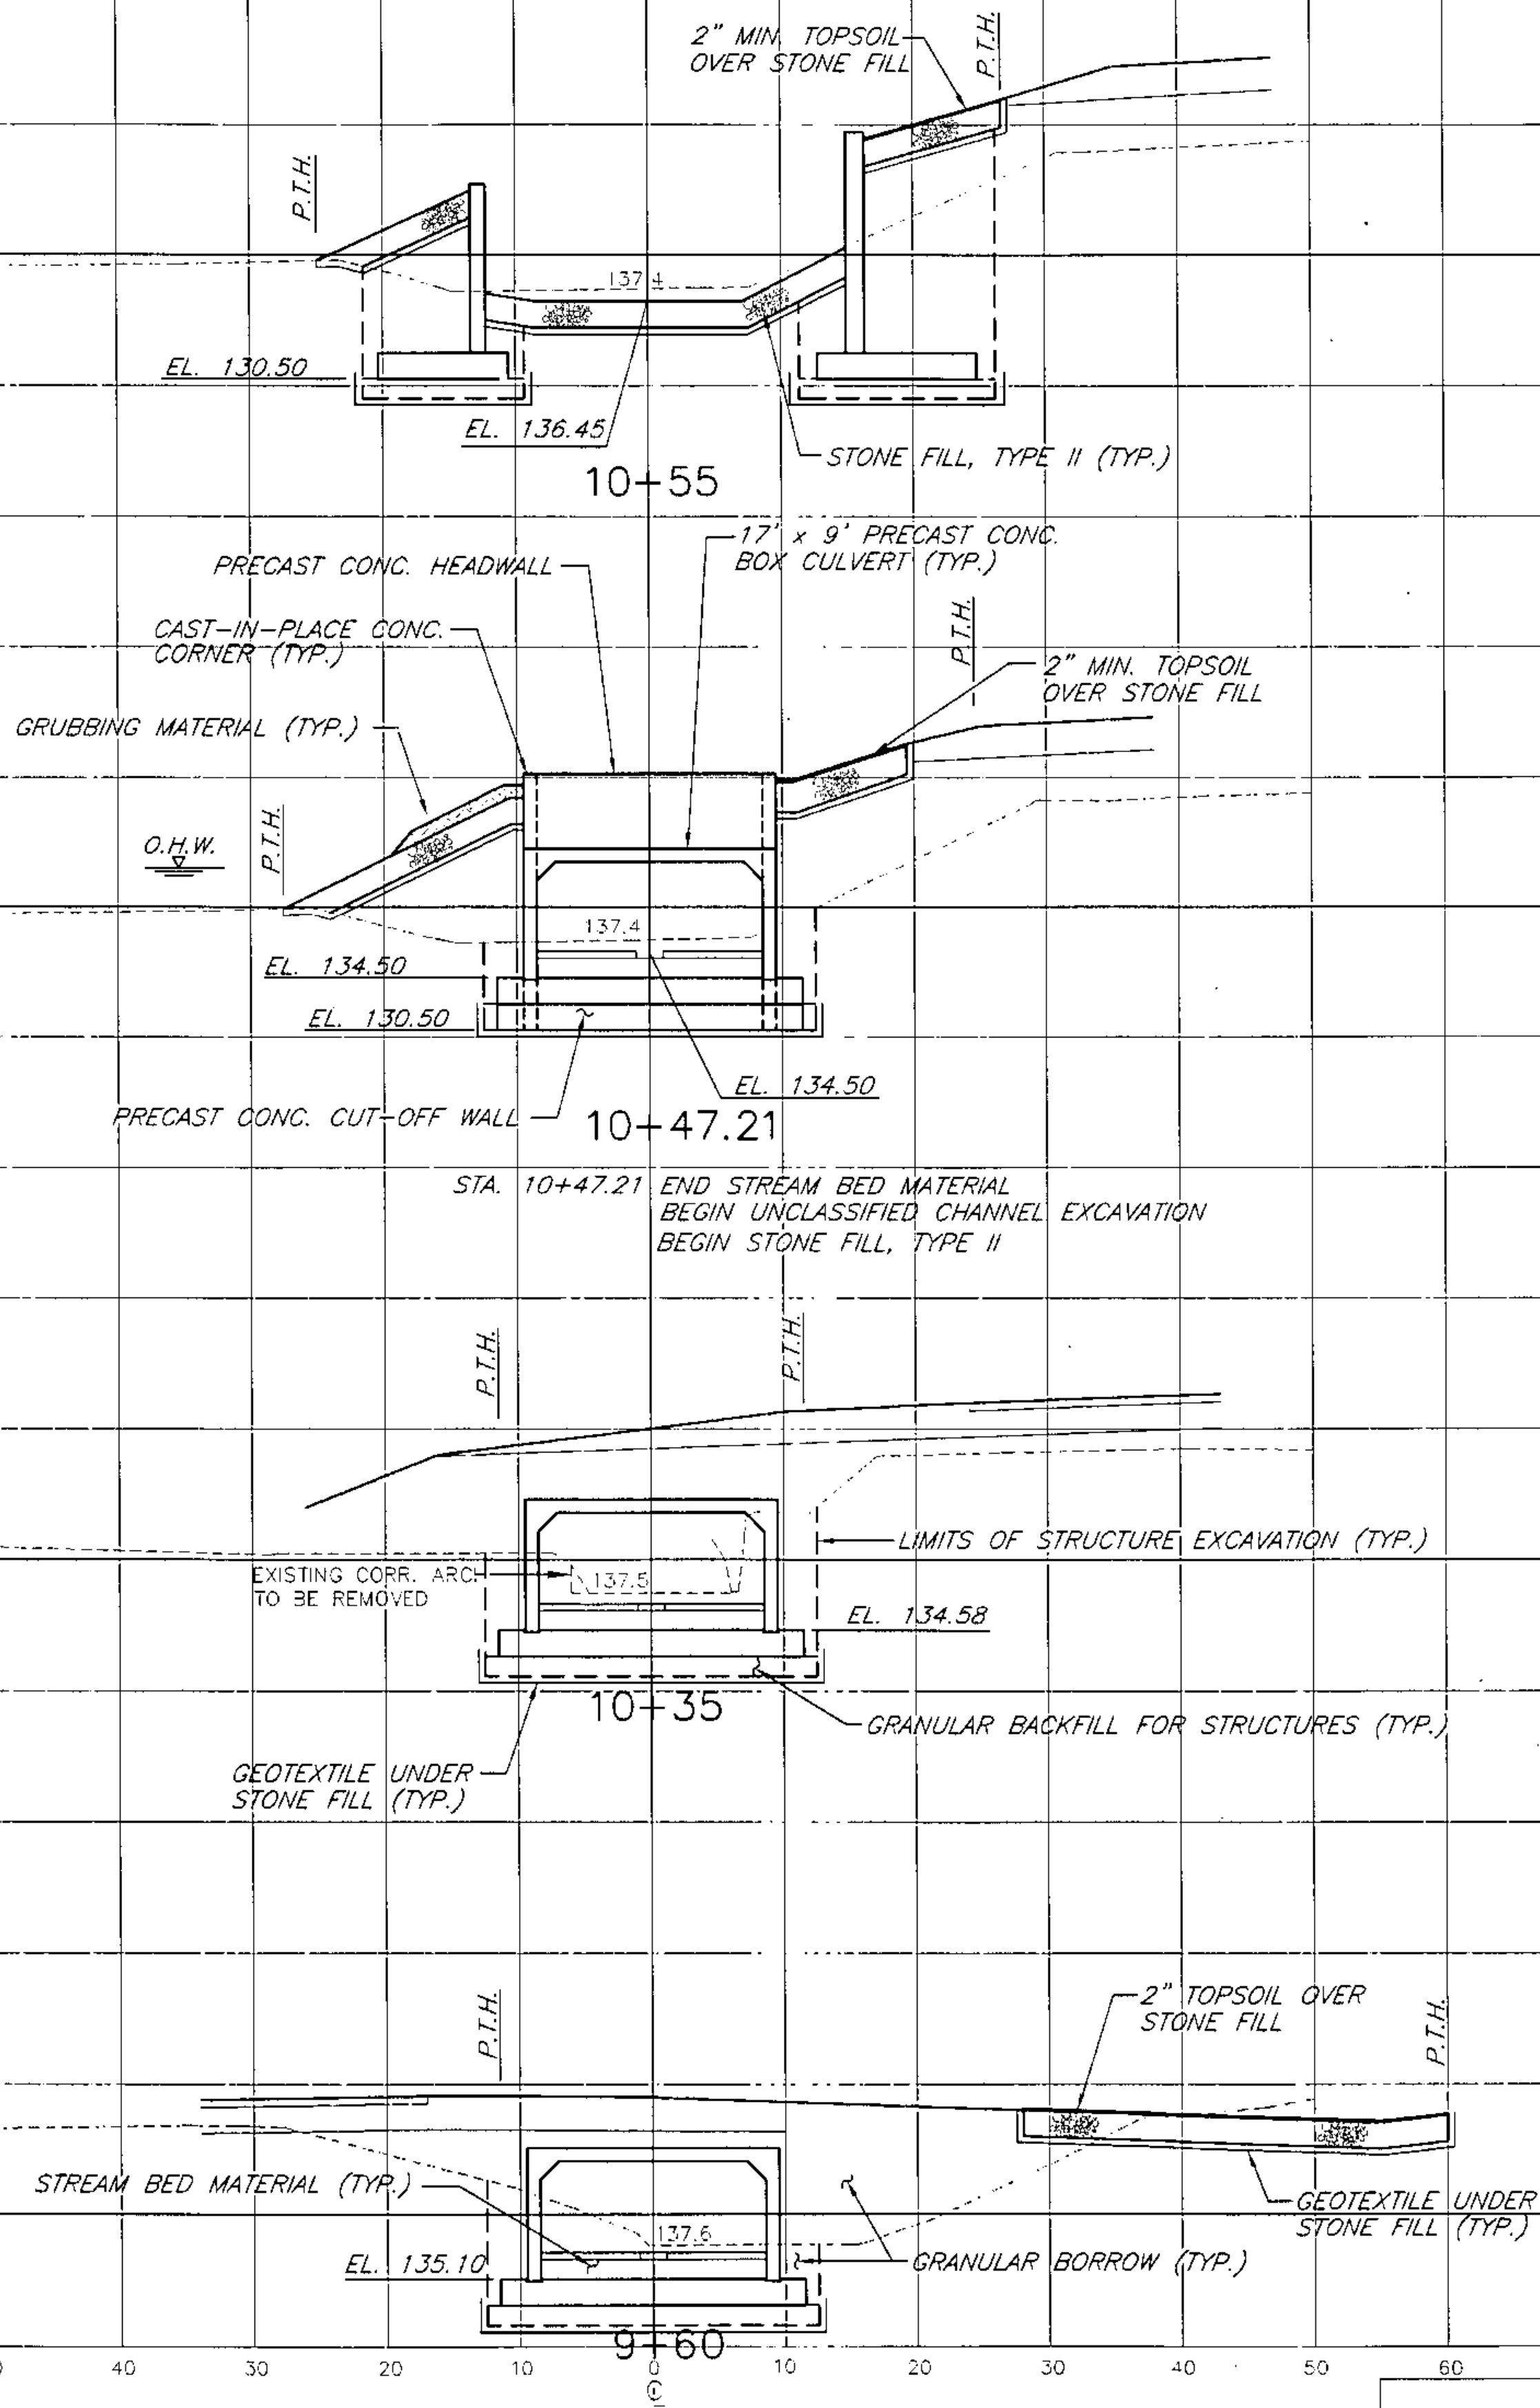

STATE OF VERMONT
AGENCY OF TRANSPORTATION

Town Of	SHELburnE	Bridge No.	N/A
Highway No.	U.S. ROUTE 7	Log Sta.	N/A
		Surv Sta.	141+61.31
BAY ROAD OVER MUNROE BROOK			
X-SECTIONS STA. 9+60 TO 10+55			

Designed By	L.Janik	Drawn By	S.Schaffner
Checked By	J.Cortiss	Bridge Design Supervisor	W.Windus
	April 2003	Date	April 2003

PROJECT	SHELburnE	PROJECT NO.	NHEGC FECC 019-4(27)
---------	-----------	-------------	----------------------

I.G.C. Info.

Bridge Sheet No.	BC207	Sheet	461 of 537
------------------	-------	-------	------------

ERDMAN ANTHONY
CONSULTING ENGINEERS
Rochester, New York Comp. Hill, Pennsylvania
Boston, Massachusetts