
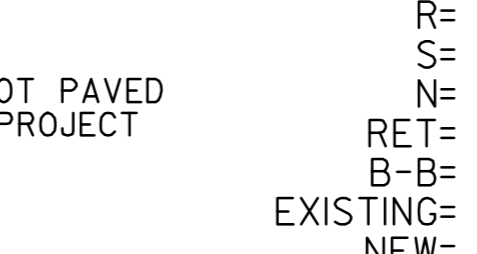
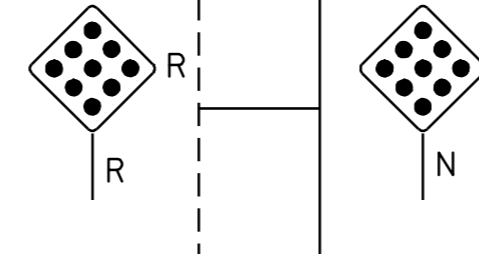
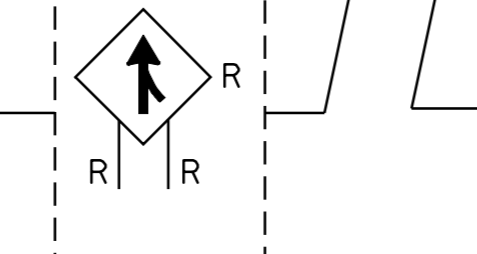


DATUM

VERTICAL	N/A
HORIZONTAL	N/A

CHANGING ELEVATION OF DI'S, CB'S OR MH'S REHABING DI'S, CB'S OR MH'S SEE NOTE 4, SHEET 3 OF 119

STA. 23+882.0 LT
STA. 23+947.0 LT
STA. 24+007.0 LT

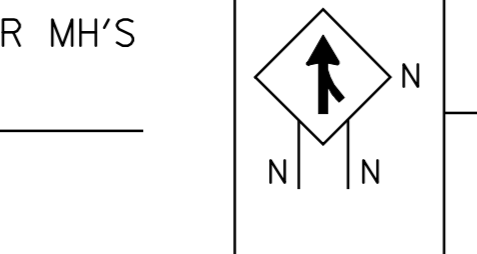

SIGN LEGEND

R= REMOVE
S= SALVAGE
N= NEW
RET= RETAIN
B-B= BACK TO BACK
EXISTING= _____
NEW= _____

INTERCHANGE NO. 6 SIGN & GUARDRAIL DETAIL SHEET

SURVEYED BY N/A DATE N/A
DRAWN BY T.J.B. DATE 8/98
SQUAD LEADER T.P.K.
DESIGN FILE NO. /pave/96b154/pb154.dgn
IPARM FILE pb154d08.i DATE PLOTTED N/A
PROJ. NAME FAIR HAVEN - RUTLAND
PROJ. NO. NH 9727(1)S
SHEET 36 OF 119 SHEETS