

646.414 DURABLE 150 mm WHITE LINE

STA. 18+140.000 - STA. 18+200.000 LT, SOLID LINE (PARKING AREA)
 STA. 18+142.000 - STA. 18+172.800 LT, (PARKING STALLS)
 STA. 18+170.000 - STA. 18+176.200 LT, (HATCHED PARKING AREA)
 STA. 18+173.400 - STA. 18+180.000 LT, (HANDICAP PARKING STALL)
 STA. 18+177.200 - STA. 18+200.000 LT, (HATCHED PARKING AREA)

646.614 TEMPORARY 150 mm WHITE LINE

STA. 18+140.000 - STA. 18+200.000 LT, SOLID LINE (PARKING AREA)
 STA. 18+142.000 - STA. 18+172.800 LT, (PARKING STALLS)
 STA. 18+170.000 - STA. 18+176.200 LT, (HATCHED PARKING AREA)
 STA. 18+173.400 - STA. 18+180.000 LT, (HANDICAP PARKING STALL)
 STA. 18+177.200 - STA. 18+200.000 LT, (HATCHED PARKING AREA)

646.415 DURABLE 150 mm YELLOW LINE

STA. 18+140.000 - STA. 18+200.000 LT, SOLID LINE (PARKING AREA)

646.615 TEMPORARY 150 mm YELLOW LINE


STA. 18+140.000 - STA. 18+200.000 LT, SOLID LINE (PARKING AREA)

646.50 DURABLE LETTER OR SYMBOL

STA. 18+178.100 LT, HANDICAP PARKING SYMBOL (1EA)

646.70 TEMPORARY LETTER OR SYMBOL

STA. 18+178.100 LT, HANDICAP PARKING SYMBOL (1EA)

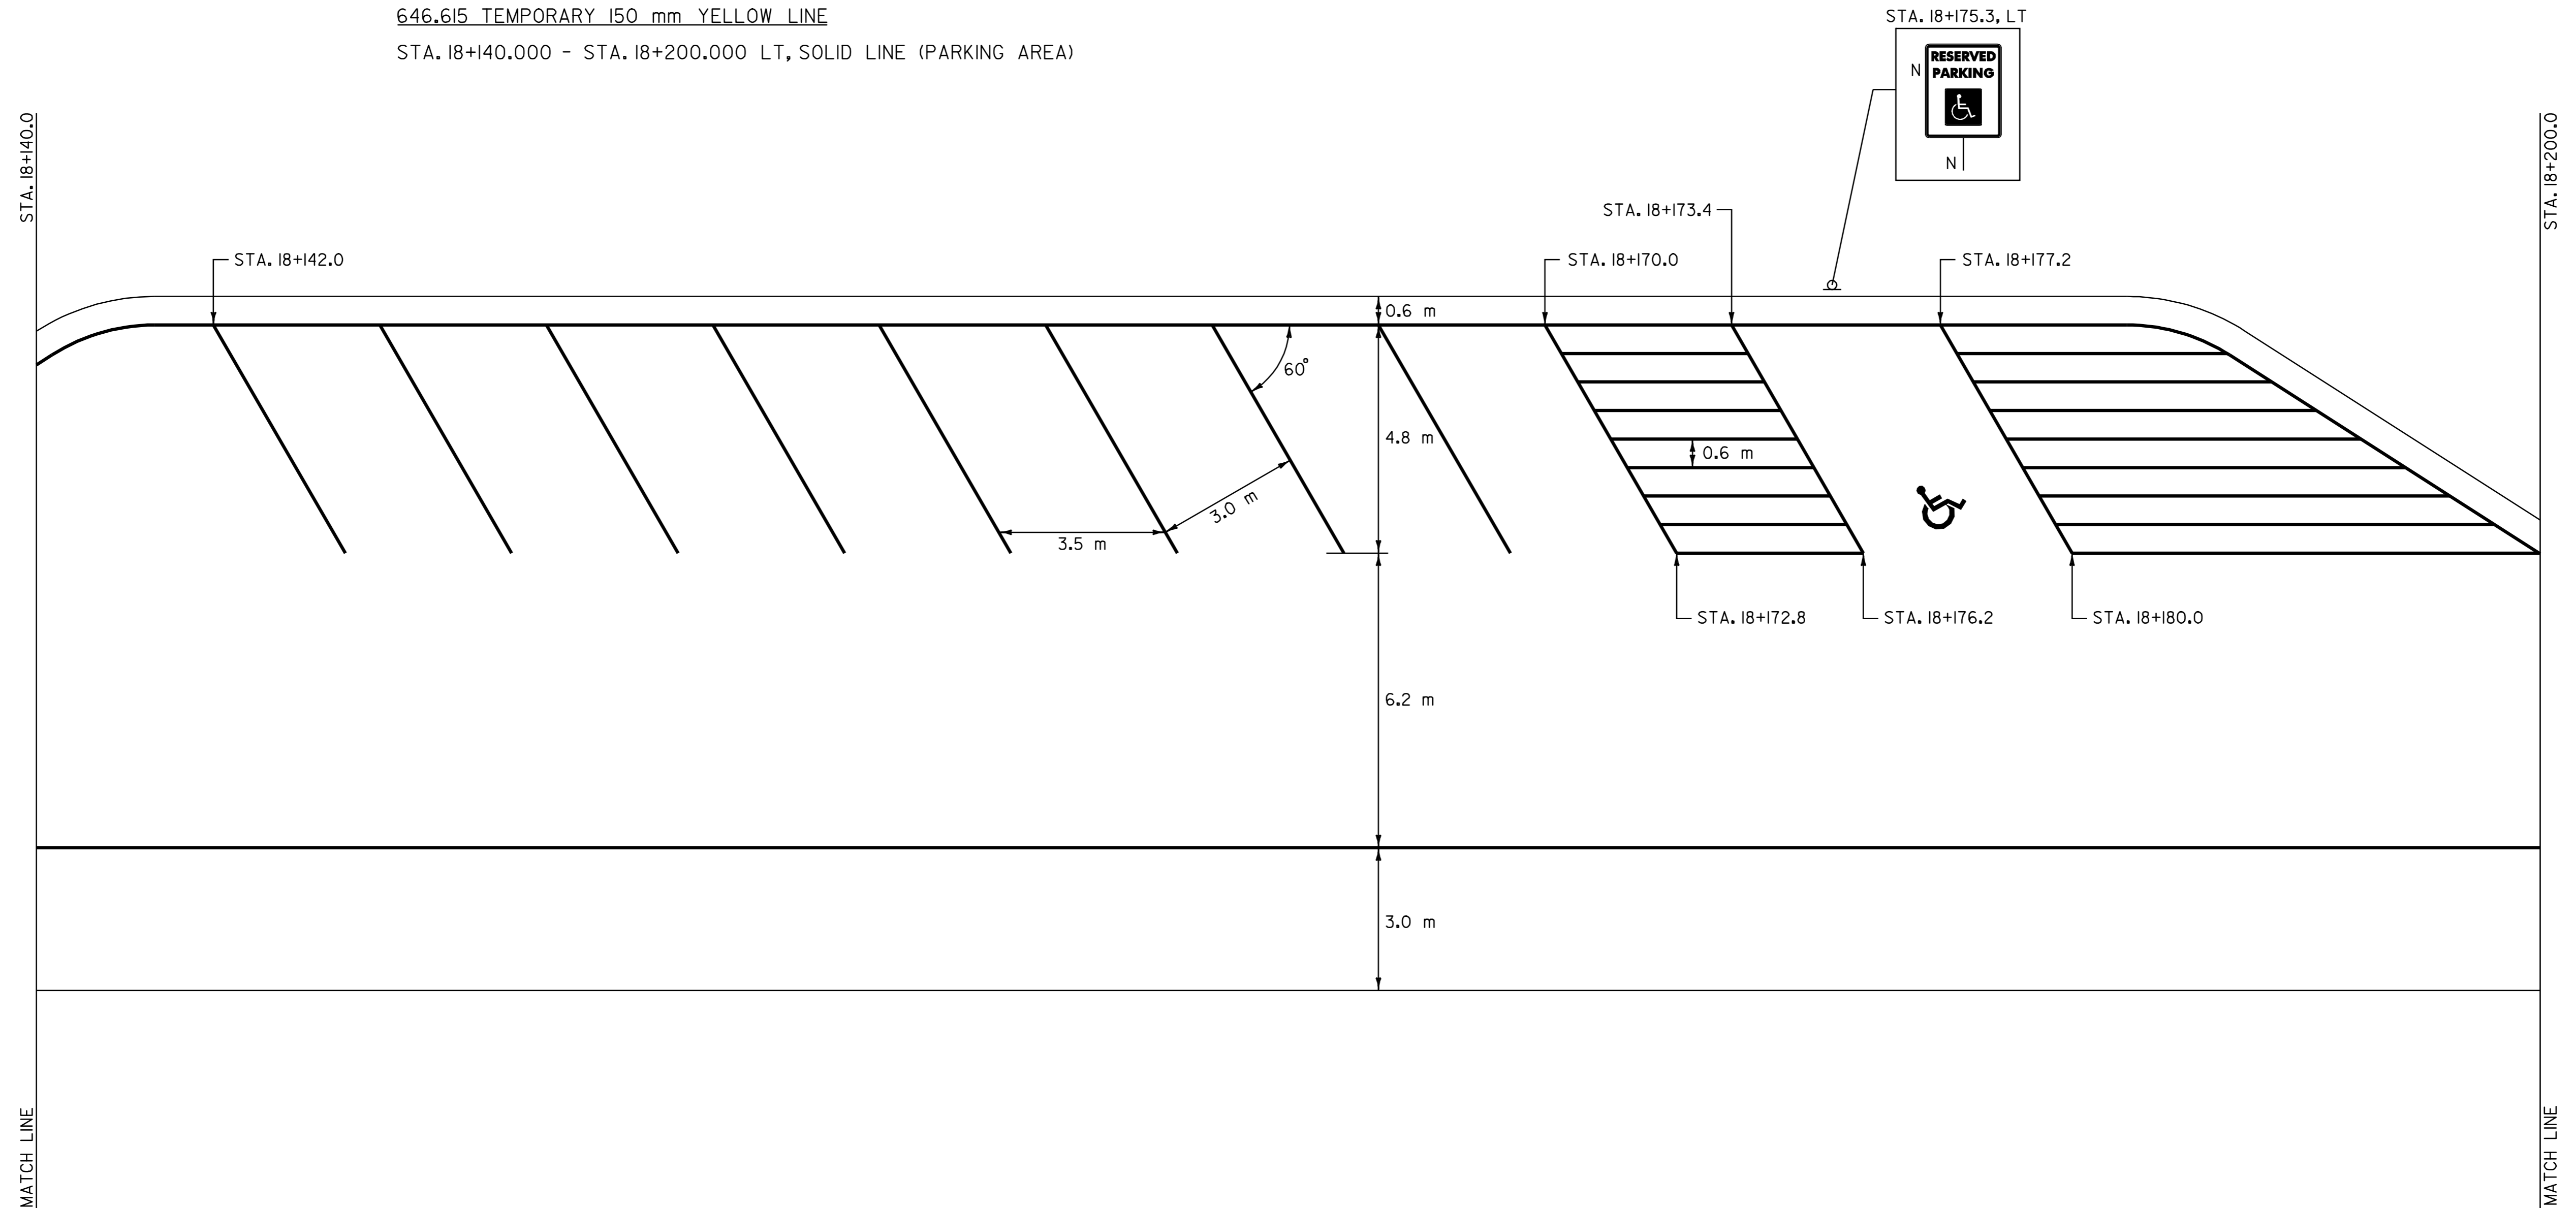

NOTE:
 1. SEE STANDARD E-191M FOR
 PARKING STALL REFERENCES.

SIGN LEGEND
 R= REMOVE
 S= SALVAGE
 N= NEW
 RET= RETAIN
 B-B= BACK TO BACK
 EXISTING= - - - - -
 NEW= _____

**DIAGONAL
 PARKING
 STALL
 DETAIL
 SHEET**

SURVEYED BY N/A DATE N/A
 DRAWN BY T.J.B. DATE 8/98
 SQUAD LEADER T.P.K.
 DESIGN FILE NO. /pave/96b154/pbl54.dgn
 IPARM FILE pbl54dll.i DATE PLOTTED N/A
 PROJ. NAME FAIR HAVEN - RUTLAND
 PROJ. NO. NH 9727(1)S
 SHEET 39 OF 119 SHEETS

DATUM
 VERTICAL N/A
 HORIZONTAL N/A