


# PAVEMENT, MARKING AND DELINEATOR DETAIL U.S. ROUTE 4 INTERCHANGE NO. 2

### 676.10 DELINEATOR WITH STEEL POSTS

RAMP "G" - 32 EA  
RAMP "H" - 24 EA

### 676.12 REMOVAL OF EXISTING DELINEATORS

RAMP "G" - 32 EA (EST.)  
RAMP "H" - 24 EA (EST.)

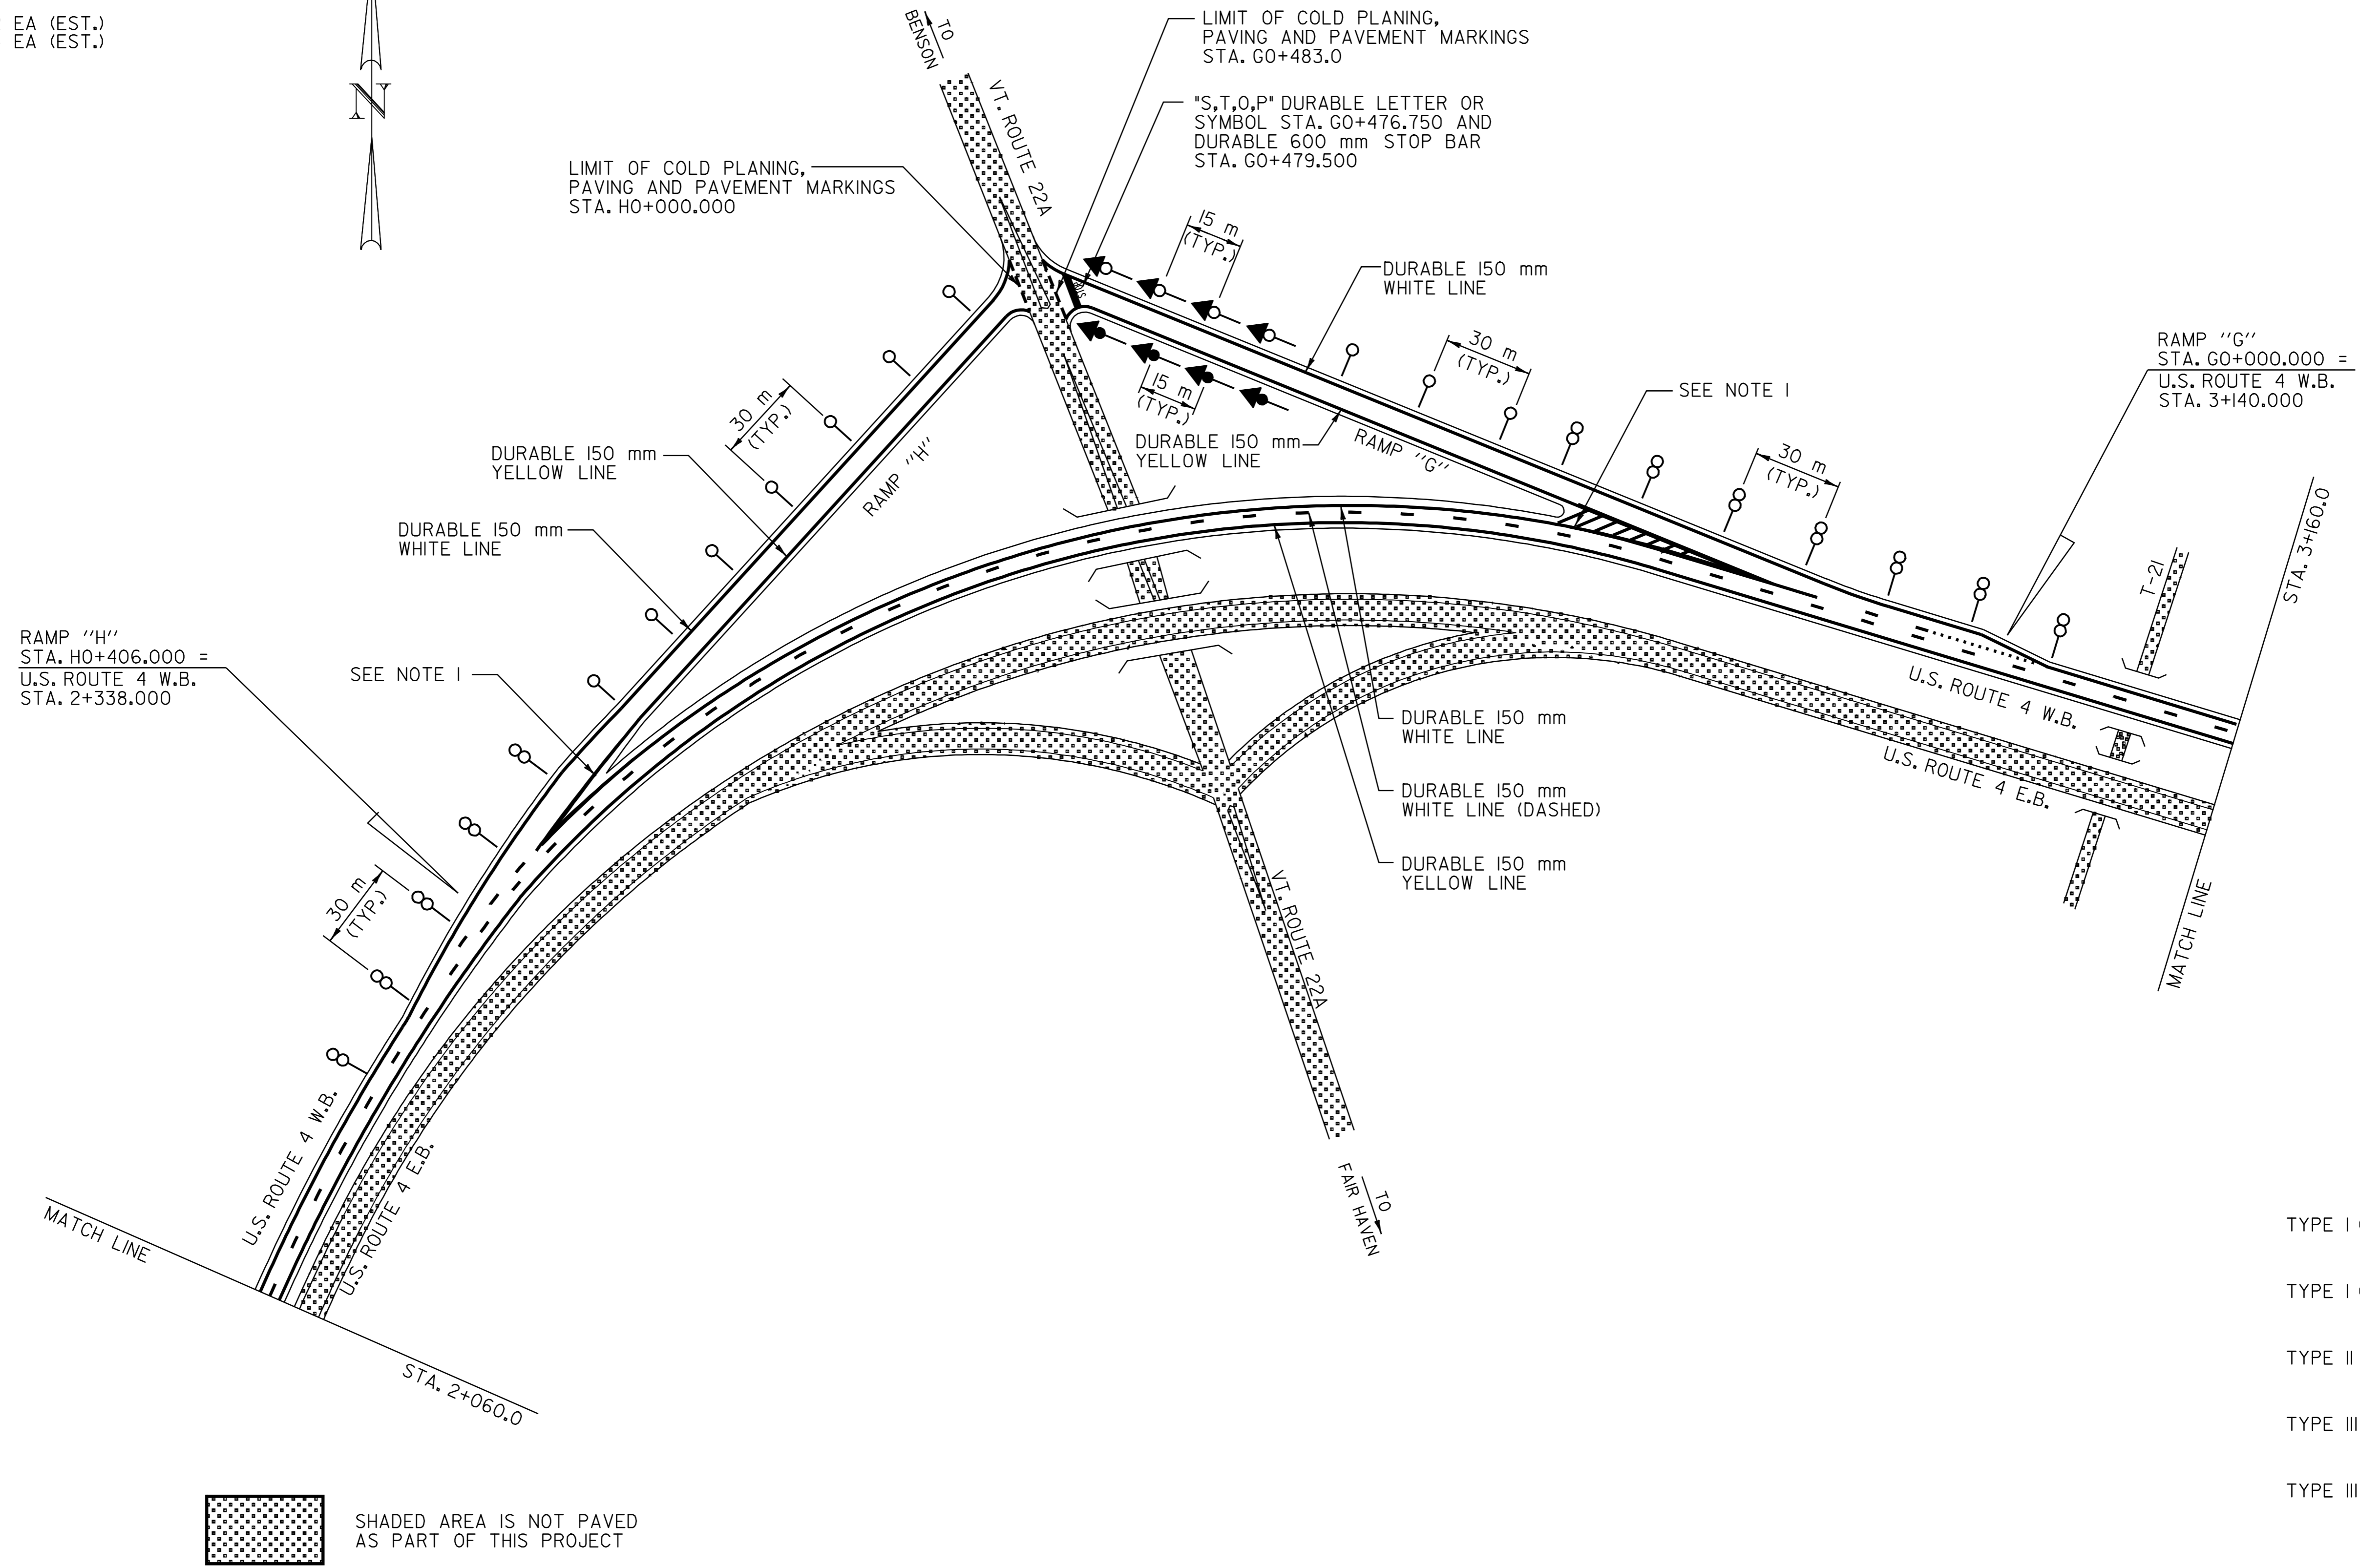

#### LEGEND

- TYPE I (AMBER)
- TYPE I (WHITE)
- TYPE II
- TYPE III (AMBER)
- TYPE III (WHITE)

SHADED AREA IS NOT PAVED AS PART OF THIS PROJECT

- NOTES:
- REFER TO STANDARD SHEETS E-191M & E-192M FOR GORE MARKING DETAILS.
  - REFER TO STANDARD SHEETS E-197M TO E-199M FOR DELINEATOR DETAILS.

DATUM	
VERTICAL	N/A
HORIZONTAL	N/A

<b>INTERCHANGE NO. 2 STRIPING &amp; DELINEATOR DETAIL SHEET</b>	SURVEYED BY <u>N/A</u> DATE <u>N/A</u>
	DRAWN BY <u>T.J.B.</u> DATE <u>8/98</u>
	SQUAD LEADER <u>T.P.K.</u>
	DESIGN FILE NO. <u>/pave/96b154/pbl54.dgn</u>
	IPARM FILE <u>pbl54dl3.i</u> DATE PLOTTED <u>N/A</u>
PROJ. NAME <u>FAIR HAVEN - RUTLAND</u>	
PROJ. NO. <u>NH 9727(1)S</u>	
SHEET <u>41 OF 119</u> SHEETS	