

676.10 DELINEATOR WITH STEEL POSTS


RAMP "L" - 19 EA

676.12 REMOVAL OF EXISTING DELINEATORS

RAMP "L" - 19 EA (EST.)



**PAVEMENT, MARKING AND DELINEATOR DETAIL  
U.S. ROUTE 4 INTERCHANGE NO. 3**

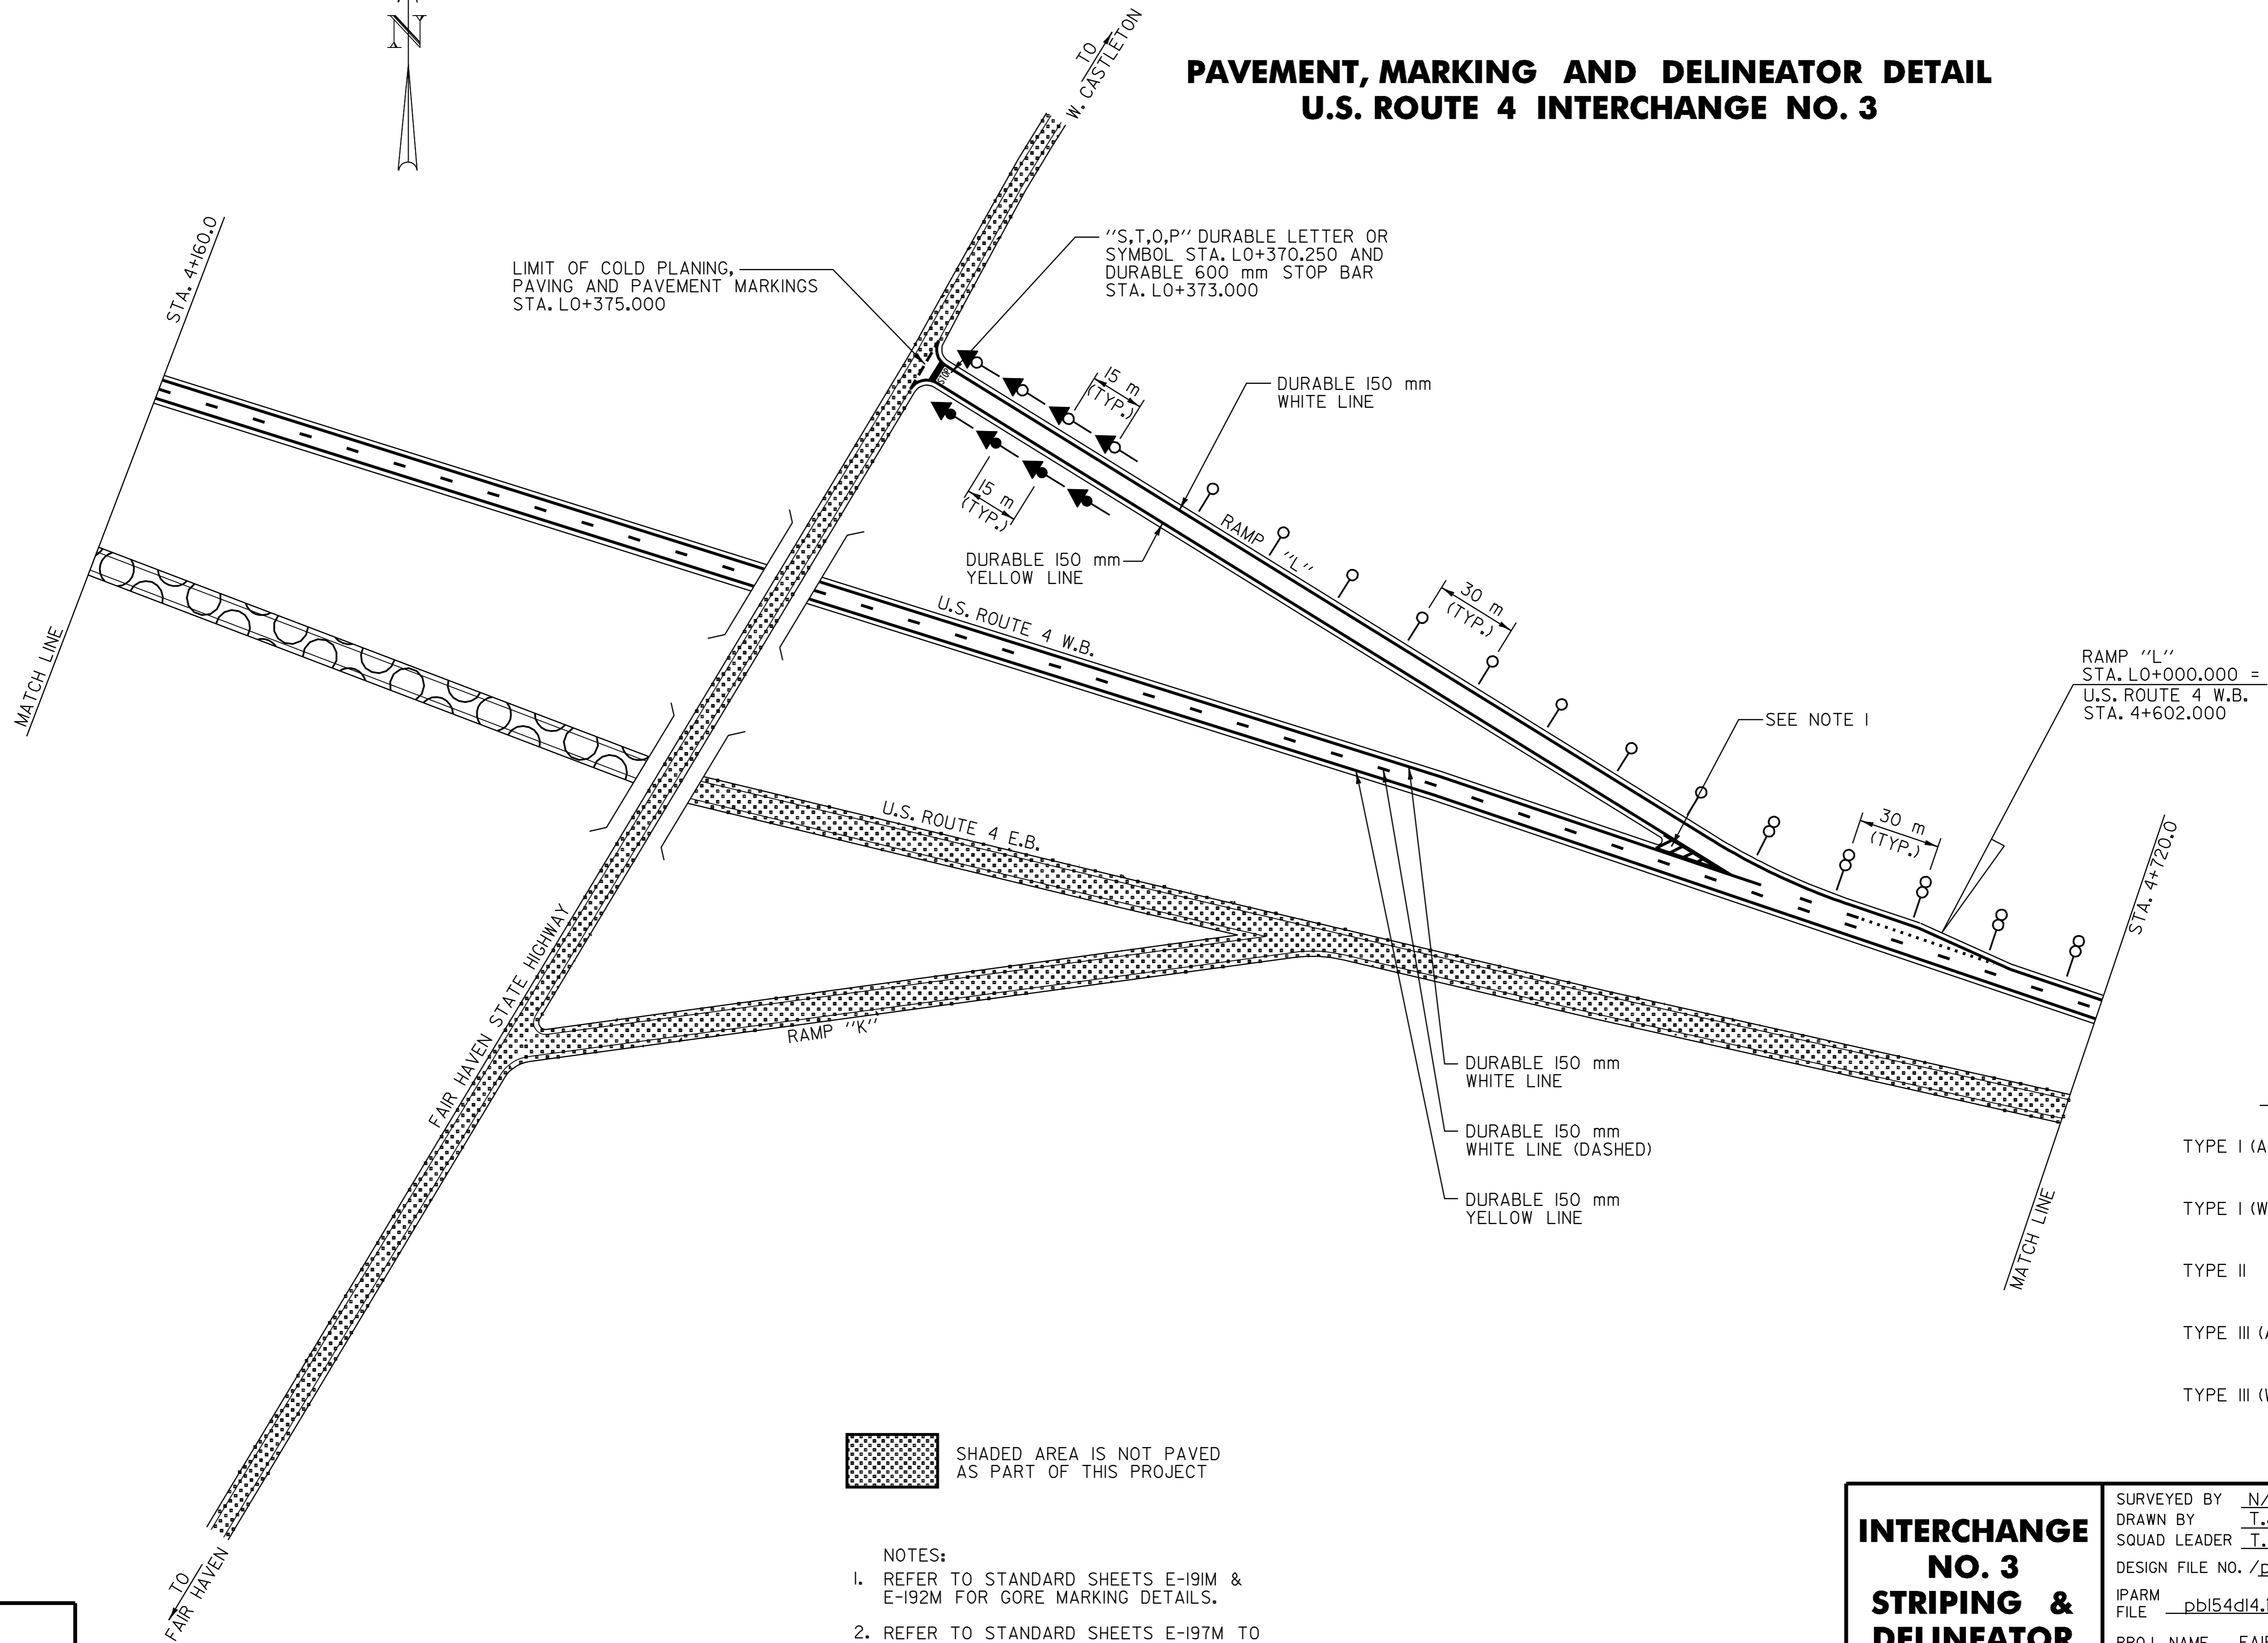

LIMIT OF COLD PLANING,  
PAVING AND PAVEMENT MARKINGS  
STA. LO+375.000

"S,T,O,P" DURABLE LETTER OR  
SYMBOL STA. LO+370.250 AND  
DURABLE 600 mm STOP BAR  
STA. LO+373.000

DURABLE 150 mm  
WHITE LINE

DURABLE 150 mm  
YELLOW LINE

RAMP "L"

U.S. ROUTE 4 W.B.

U.S. ROUTE 4 E.B.

RAMP "K"

DURABLE 150 mm  
WHITE LINE

DURABLE 150 mm  
WHITE LINE (DASHED)

DURABLE 150 mm  
YELLOW LINE

RAMP "L"  
STA. LO+000.000 =  
U.S. ROUTE 4 W.B.  
STA. 4+602.000

SEE NOTE 1

**LEGEND**

- TYPE I (AMBER)
- TYPE I (WHITE)
- TYPE II
- TYPE III (AMBER)
- TYPE III (WHITE)

SHADED AREA IS NOT PAVED  
AS PART OF THIS PROJECT

- NOTES:**
- REFER TO STANDARD SHEETS E-191M & E-192M FOR GORE MARKING DETAILS.
  - REFER TO STANDARD SHEETS E-197M TO E-199M FOR DELINEATOR DETAILS.

DATUM	
VERTICAL	N/A
HORIZONTAL	N/A

<p><b>INTERCHANGE NO. 3 STRIPING &amp; DELINEATOR DETAIL SHEET</b></p>	SURVEYED BY <u>N/A</u> DATE <u>N/A</u>
	DRAWN BY <u>T.J.B.</u> DATE <u>8/98</u>
	SQUAD LEADER <u>T.P.K.</u>
	DESIGN FILE NO. <u>/pave/96bl54/pbl54.dgn</u>
	IPARM FILE <u>pbl54dl4.i</u> DATE PLOTTED <u>N/A</u>
PROJ. NAME	FAIR HAVEN - RUTLAND
PROJ. NO.	NH 9727(1)S
SHEET	42 OF 119 SHEETS