


676.10 DELINEATOR WITH STEEL POSTS

RAMP "Q" - 23 EA
RAMP "R" - 17 EA

676.12 REMOVAL OF EXISTING DELINEATORS

RAMP "Q" - 23 EA (EST.)
RAMP "R" - 17 EA (EST.)

PAVEMENT, MARKING AND DELINEATOR DETAIL U.S. ROUTE 4 INTERCHANGE NO. 4

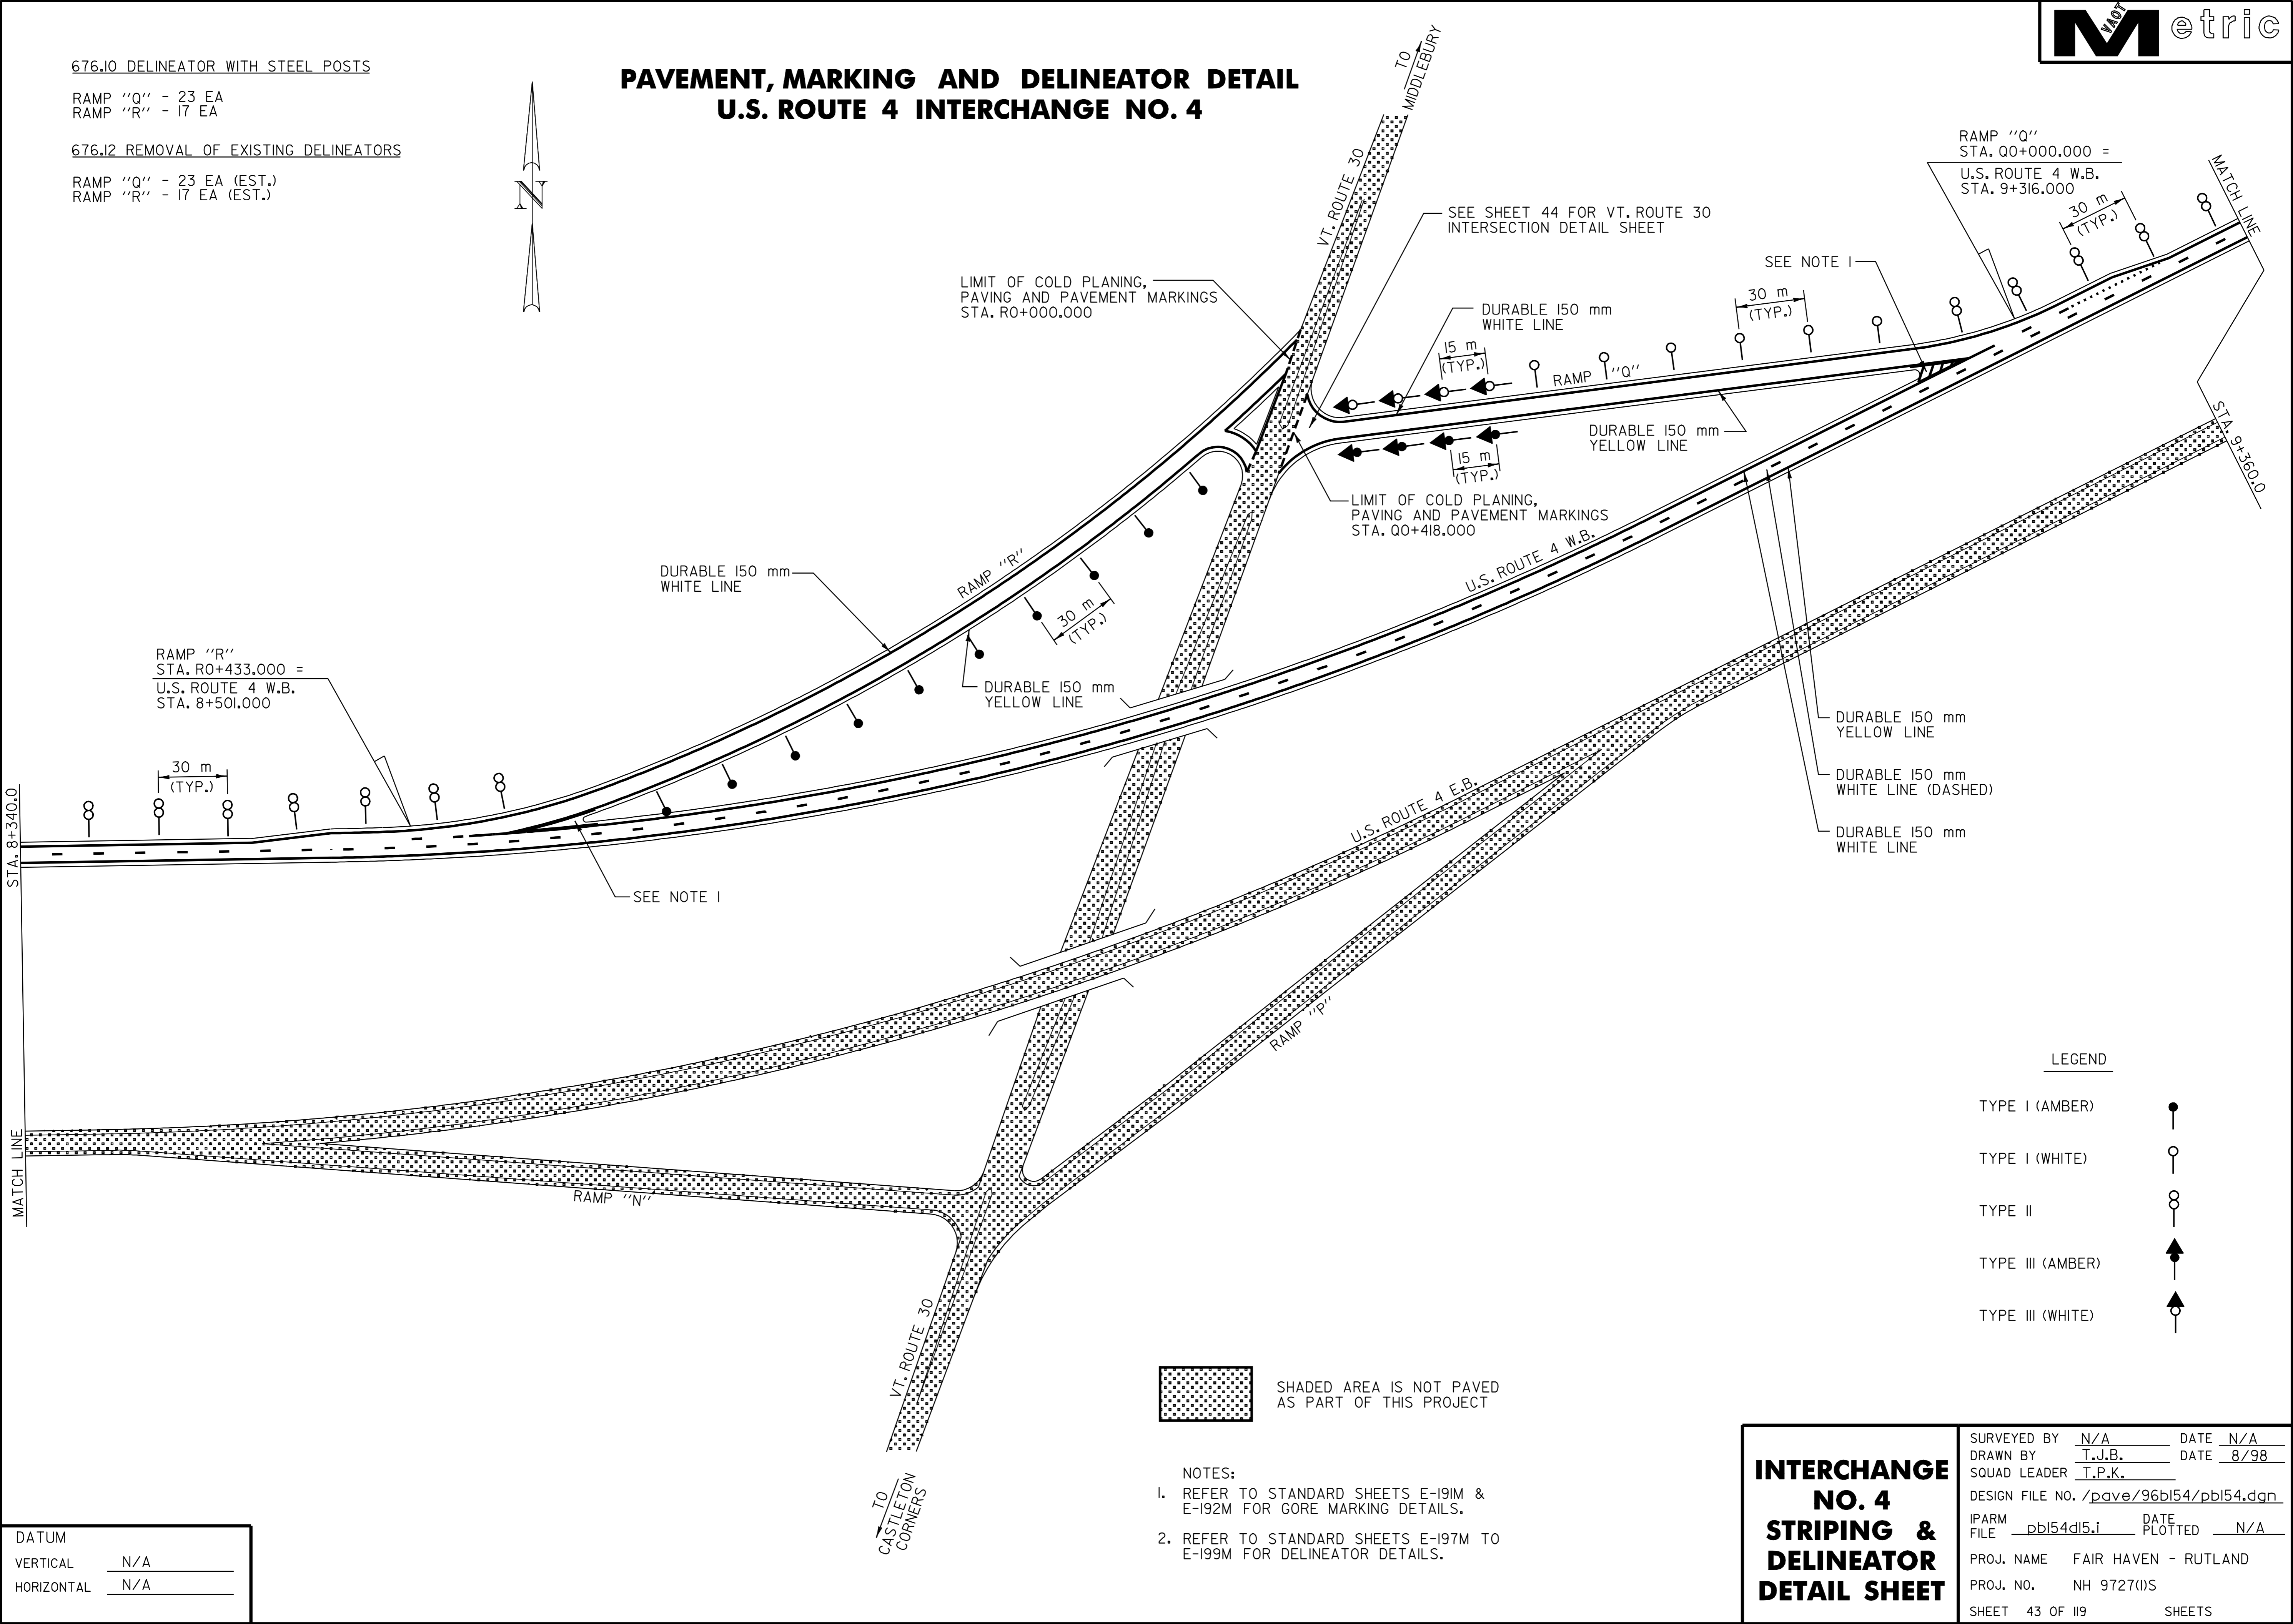

RAMP "Q"
STA. Q0+000.000 =
U.S. ROUTE 4 W.B.
STA. 9+316.000

SEE SHEET 44 FOR VT. ROUTE 30
INTERSECTION DETAIL SHEET

LIMIT OF COLD PLANING,
PAVING AND PAVEMENT MARKINGS
STA. R0+000.000

SEE NOTE 1

DURABLE 150 mm
WHITE LINE

DURABLE 150 mm
YELLOW LINE

LIMIT OF COLD PLANING,
PAVING AND PAVEMENT MARKINGS
STA. Q0+418.000

DURABLE 150 mm
WHITE LINE

RAMP "R"

DURABLE 150 mm
YELLOW LINE

RAMP "R"
STA. R0+433.000 =
U.S. ROUTE 4 W.B.
STA. 8+501.000

DURABLE 150 mm
YELLOW LINE

DURABLE 150 mm
WHITE LINE (DASHED)

DURABLE 150 mm
WHITE LINE

SEE NOTE 1

LEGEND

- TYPE I (AMBER)
- TYPE I (WHITE)
- TYPE II
- TYPE III (AMBER)
- TYPE III (WHITE)

SHADED AREA IS NOT PAVED
AS PART OF THIS PROJECT

- NOTES:
- REFER TO STANDARD SHEETS E-191M & E-192M FOR GORE MARKING DETAILS.
 - REFER TO STANDARD SHEETS E-197M TO E-199M FOR DELINEATOR DETAILS.

INTERCHANGE NO. 4 STRIPING & DELINEATOR DETAIL SHEET	SURVEYED BY <u>N/A</u> DATE <u>N/A</u>
	DRAWN BY <u>T.J.B.</u> DATE <u>8/98</u>
	SQUAD LEADER <u>T.P.K.</u>
	DESIGN FILE NO. <u>/pave/96b154/pb154.dgn</u>
	IPARM FILE <u>pb154d15.i</u> DATE PLOTTED <u>N/A</u>
PROJ. NAME <u>FAIR HAVEN - RUTLAND</u>	
PROJ. NO. <u>NH 9727(1)S</u>	
SHEET <u>43 OF 119</u> SHEETS	

DATUM	
VERTICAL	<u>N/A</u>
HORIZONTAL	<u>N/A</u>