

646.415 DURABLE 150 mm YELLOW LINE

STA. Q0+380.000 - STA. Q0+418.000 LT, SOLID LINE

646.615 TEMPORARY 150 mm YELLOW LINE

STA. Q0+380.000 - STA. Q0+418.000 LT, SOLID LINE

646.43 DURABLE 200 mm YELLOW LINE

STA. Q0+398.000 - STA. Q0+418.000 LT & RT, 100.0 m (HATCHED GORE)

646.414 DURABLE 150 mm WHITE LINE

STA. Q0+380.000 - STA. Q0+418.000 RT, SOLID LINE

646.614 TEMPORARY 150 mm WHITE LINE

STA. Q0+380.000 - STA. Q0+418.000 RT, SOLID LINE

646.46 DURABLE 600 mm STOP BAR

STA. Q0+411.500 LT, INTERCHANGE 4 OFF-RAMP  
STA. Q0+411.500 RT, INTERCHANGE 4 OFF-RAMP

646.66 TEMPORARY 600 mm STOP BAR

STA. Q0+411.500 LT, INTERCHANGE 4 OFF-RAMP  
STA. Q0+411.500 RT, INTERCHANGE 4 OFF-RAMP

646.50 DURABLE LETTER OR SYMBOL

STA. Q0+408.750 LT, INTERCHANGE 4 OFF-RAMP, "S,T,O,P" (4 EA)  
STA. Q0+408.750 RT, INTERCHANGE 4 OFF-RAMP, "S,T,O,P" (4 EA)

646.70 TEMPORARY LETTER OR SYMBOL

STA. Q0+408.750 LT, INTERCHANGE 4 OFF-RAMP, "S,T,O,P" (4 EA)  
STA. Q0+408.750 RT, INTERCHANGE 4 OFF-RAMP, "S,T,O,P" (4 EA)

LIMIT OF COLD PLANING, PAVING  
AND PAVEMENT MARKINGS  
STA. Q0+418.000

VT. ROUTE 30

VT. ROUTE 30

1.2 m 3.6 m 21.4 m 3.6 m 1.2 m

120°

STOP

STOP

EDGE OF SHOULDER  
EDGE OF LANE


EDGE OF LANE  
EDGE OF SHOULDER

R=31 m

STA. Q0+398.0

STA. Q0+380.0

MATCH LINE

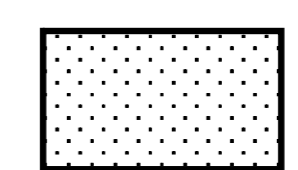

SHADED AREA IS NOT PAVED  
AS PART OF THIS PROJECT

|            |     |
|------------|-----|
| DATUM      |     |
| VERTICAL   | N/A |
| HORIZONTAL | N/A |

**VT. ROUTE 30  
PAVEMENT  
MARKING  
DETAIL  
SHEET**

|                 |                        |              |      |
|-----------------|------------------------|--------------|------|
| SURVEYED BY     | N/A                    | DATE         | N/A  |
| DRAWN BY        | T.J.B.                 | DATE         | 8/98 |
| SQUAD LEADER    | T.P.K.                 |              |      |
| DESIGN FILE NO. | /pave/96bl54/pbl54.dgn |              |      |
| IPARM FILE      | pbl54dl6.i             | DATE PLOTTED | N/A  |
| PROJ. NAME      | FAIR HAVEN - RUTLAND   |              |      |
| PROJ. NO.       | NH 9727(I)S            |              |      |
| SHEET           | 44 OF 119              | SHEETS       |      |