


676.10 DELINEATOR WITH STEEL POSTS

RAMP "B" - 26 EA  
 RAMP "C" - 25 EA

676.12 REMOVAL OF EXISTING DELINEATORS

RAMP "B" - 26 EA (EST.)  
 RAMP "C" - 25 EA (EST.)

**PAVEMENT, MARKING AND DELINEATOR DETAIL  
 U.S. ROUTE 4 INTERCHANGE NO. 5**

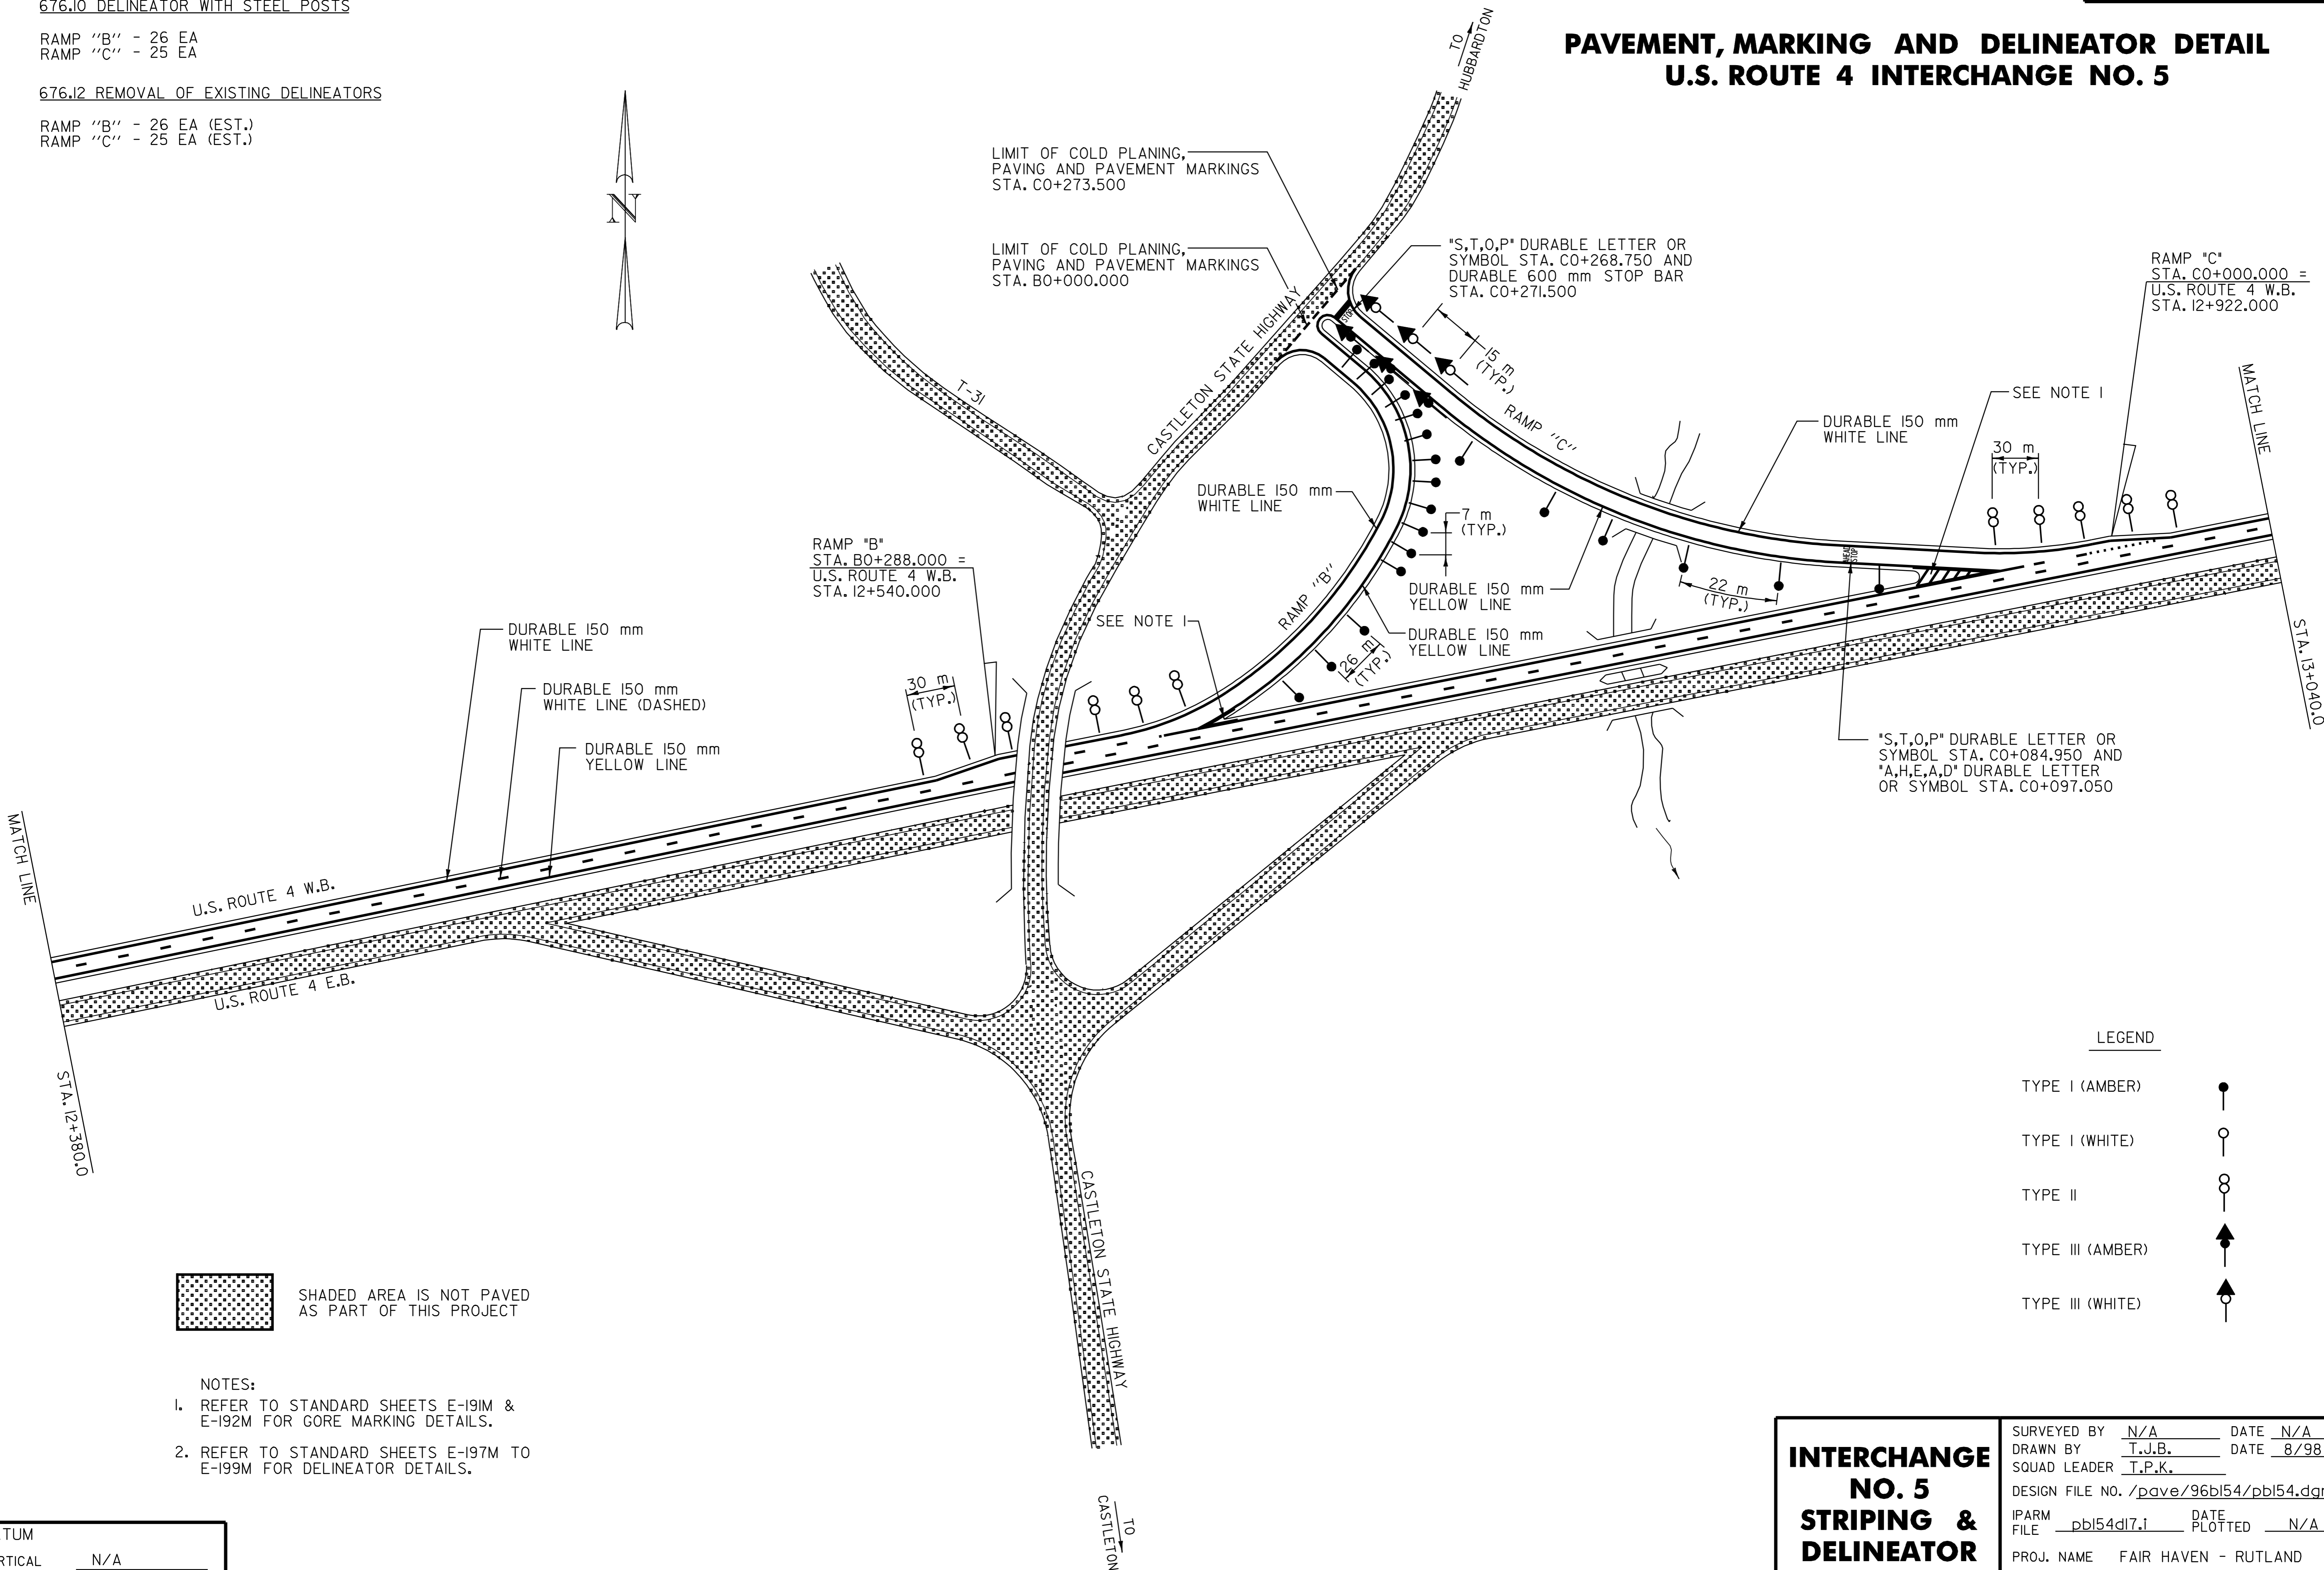

LEGEND

- TYPE I (AMBER)
- TYPE I (WHITE)
- TYPE II
- TYPE III (AMBER)
- TYPE III (WHITE)

- NOTES:
- REFER TO STANDARD SHEETS E-191M & E-192M FOR GORE MARKING DETAILS.
  - REFER TO STANDARD SHEETS E-197M TO E-199M FOR DELINEATOR DETAILS.

DATUM	
VERTICAL	N/A
HORIZONTAL	N/A

<b>INTERCHANGE                  NO. 5                  STRIPING &amp;                  DELINEATOR                  DETAIL SHEET</b>	SURVEYED BY <u>N/A</u> DATE <u>N/A</u>
	DRAWN BY <u>T.J.B.</u> DATE <u>8/98</u>
	SQUAD LEADER <u>T.P.K.</u>
	DESIGN FILE NO. <u>/pave/96b154/pb154.dgn</u>
	IPARM FILE <u>pb154dl7.i</u> DATE PLOTTED <u>N/A</u>
PROJ. NAME <u>FAIR HAVEN - RUTLAND</u>	
PROJ. NO. <u>NH 9727(1)S</u>	
SHEET <u>45 OF 119</u> SHEETS	