


COLORS
 CIRCLE AND DIAGONAL - RED (REFL - RURAL)
 SYMBOL AND BORDER - BLACK (NON - REFL)
 BACKGROUND - WHITE (REFL - RURAL)

R2-3A



SIGN	DIMENSIONS (INCHES)										
	A	B	C	D	E	F	G	H	J		
URBAN MIN. AND STD.	12	3/8	3/8	3	6E(M)	4 1/2	3 1/2	1	1 1/2		
RURAL MIN. AND STD.	24	3/8	3/8	6	12E(M)	10 1/2	8 1/2	2	1 1/2		
EXPWY.	36	3/8	3/8	9	18E(M)	15 3/4	12 3/4	3	2 1/4		
FWY.	48	3/4	1/4	12	24E(M)	21	17	4	3		

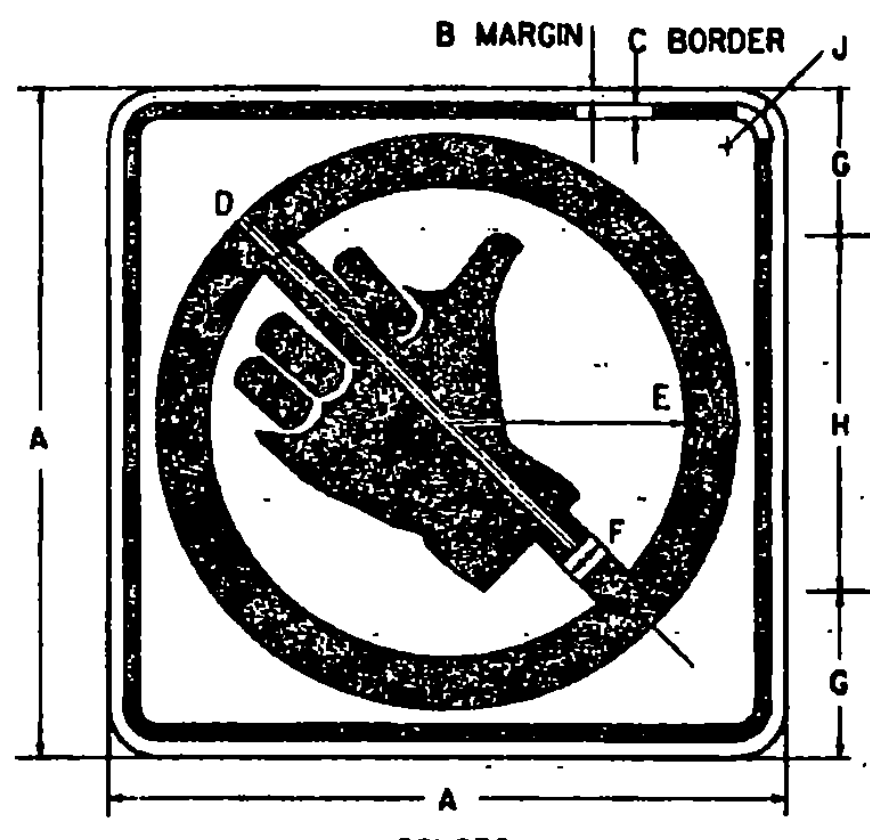


COLORS
 CIRCLE AND DIAGONAL - RED (REFL)
 SYMBOL AND BORDER - BLACK (NON - REFL)
 BACKGROUND - WHITE (REFL)

R2-4A

SIGN	DIMENSIONS (INCHES)										
	A	B	C	D	E	F	G	H	J		
MIN.	18	3/8	3/8	7 1/2	6 3/4	1 1/2	3 3/4	10 1/2	1 1/2		
STD.	24	3/8	3/8	10 1/2	8 1/2	2	5	14	1 1/2		

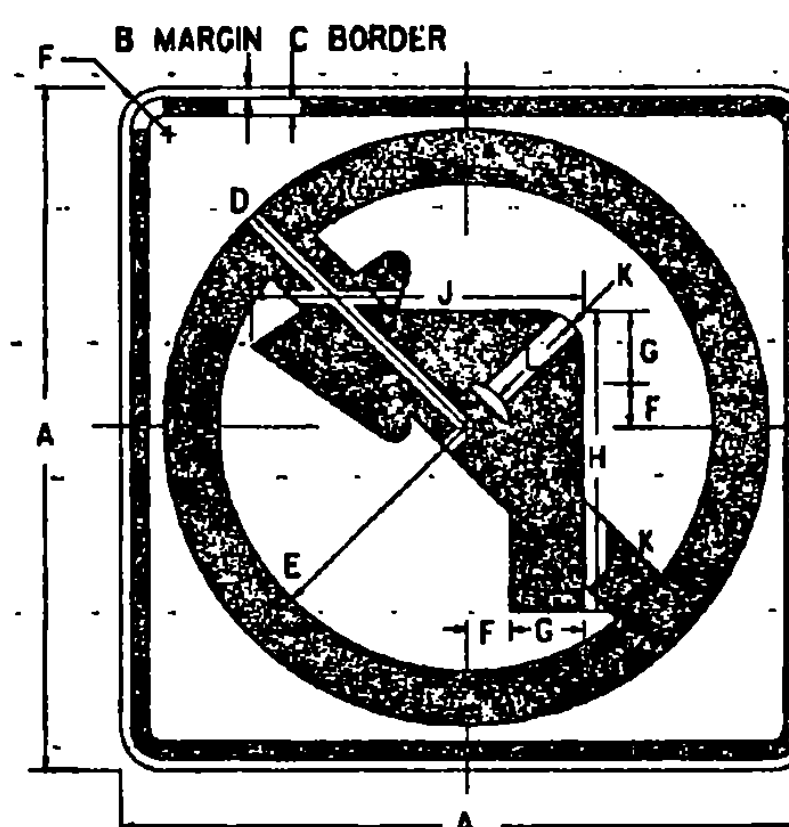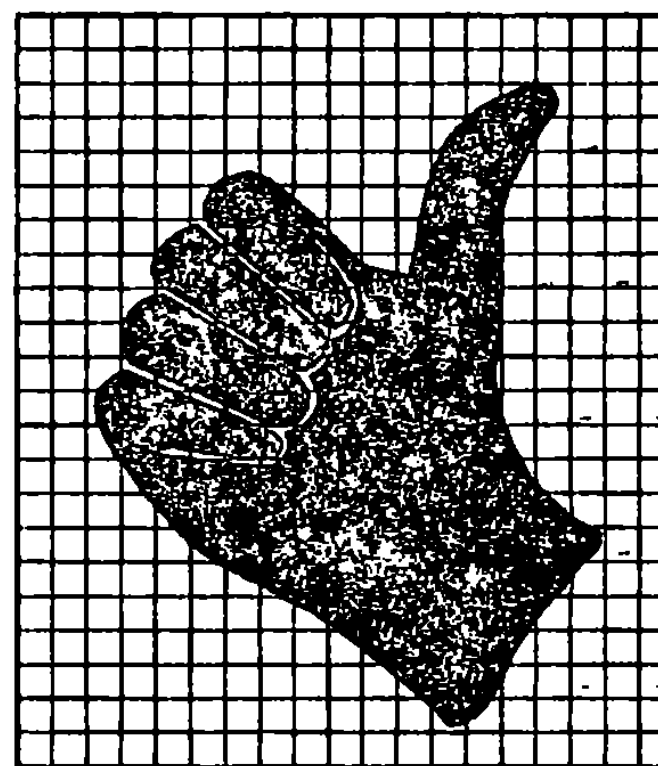


R2-2

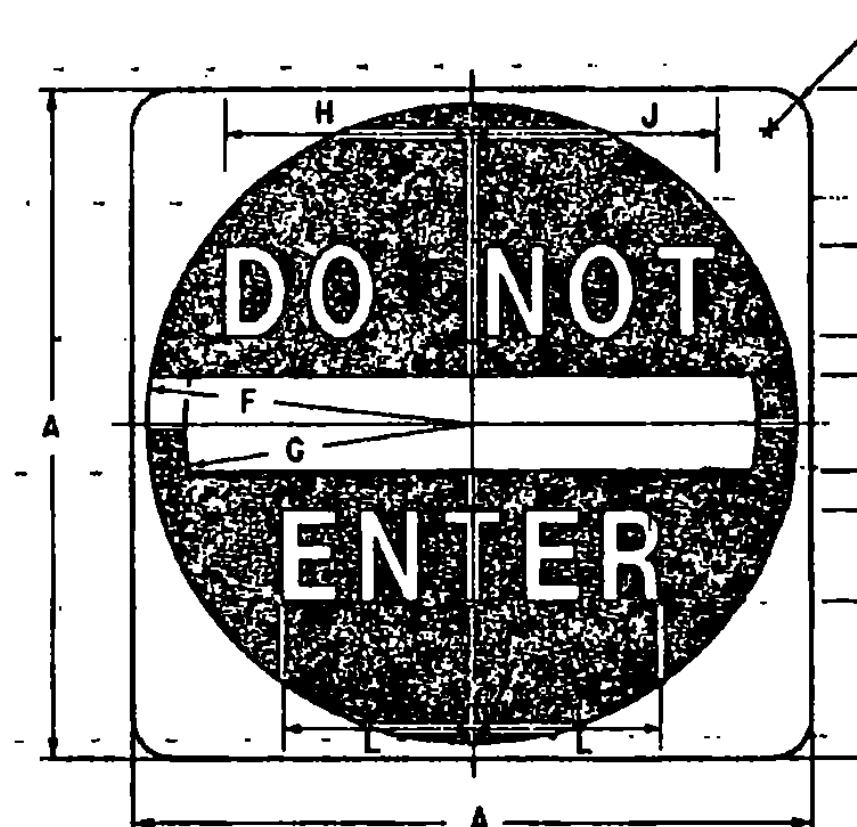

COLORS
 SYMBOL - RED (REFL)
 LEGEND AND BACKGROUND - WHITE (REFL)
 ENCAPSULATED LENS

R2-1

SIGN	DIMENSIONS (INCHES)											
	A	B	C	D	E	F	G	H	J	K	L	
MIN. AND STD.	30	6 1/2	4D	2	5	14 1/2	12 1/2	9 3/4	10	1 1/2	7 1/2	
EXPWY.	36	7 1/2	5D	2 1/2	6	17 1/2	15	12	12 3/8	2 1/4	8 1/4	
SPECIAL	48	11	6D	3	8	23 1/2	20	14 1/2	15	3	11 1/4	

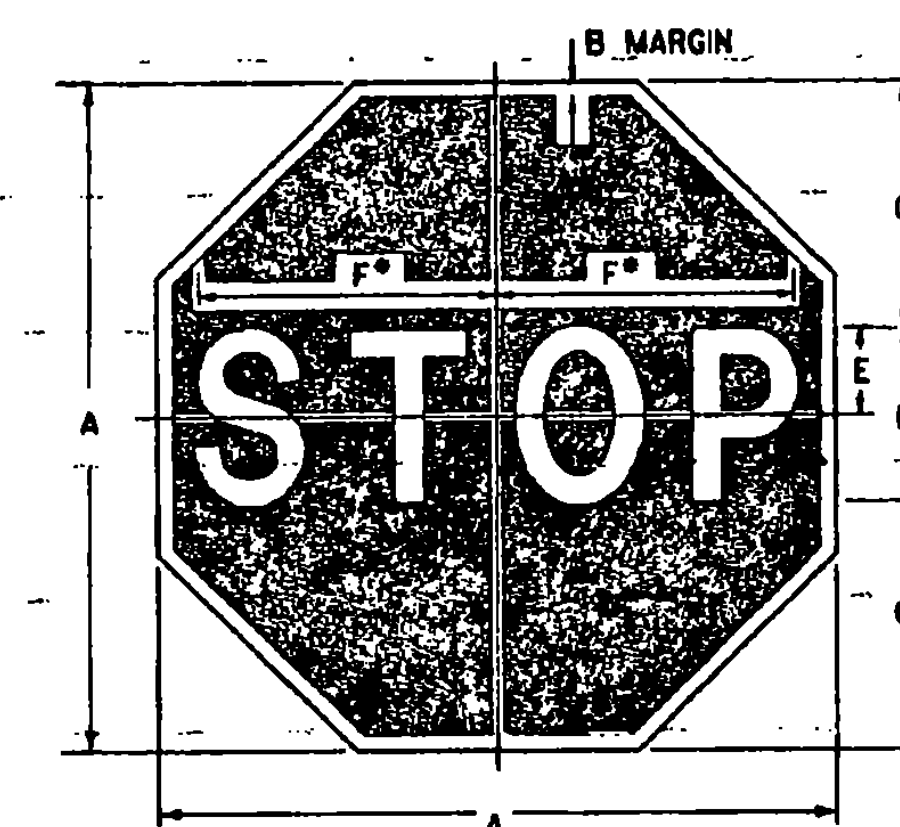


• REDUCE SPACING 40 X

COLORS
 LEGEND - WHITE (REFL)
 BACKGROUND - RED (REFL)
 ENCAPSULATED LENS

R1-1


SIGN	DIMENSIONS (INCHES)					
	A	B	C	D	E	F
BIKE	18	3/8	6	6C	3	7 1/4
MIN.	24	3/8	8	8C	4	10
STD.	30	3/4	10	10C	5	12 1/4
EXPWY.	36	3/4	12	12C	6	15
SPECIAL	48	1 1/4	16	16C	8	20

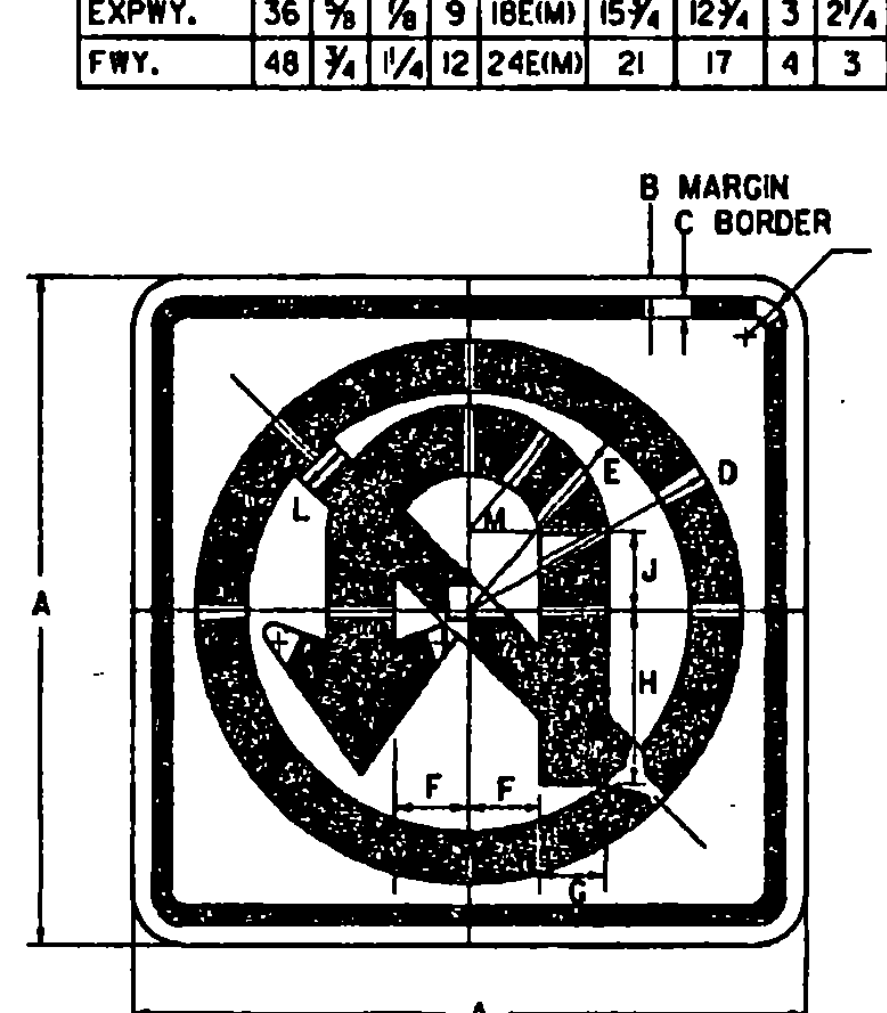

COLORS
 CIRCLE AND DIAGONAL - RED (REFL)
 ARROW AND BORDER - BLACK (NON - REFL)
 BACKGROUND - WHITE (REFL)



R2-4

SIGN	DIMENSIONS (INCHES)												
	A	B	C	D	E	F	G	H	J	K	L	M	
MIN. AND STD.	24	3/8	3/8	10 1/2	8 1/2	2 1/2	2 1/2	6	2 1/4	1 1/2	2	5	
SPECIAL	30	1/2	3/4	13 1/4	10 3/4	3 3/8	3 3/8	7 1/2	2 3/4	1 3/4	2 1/4	6 1/4	
EXPWY.	36	3/8	3/8	15 3/4	12 3/4	3 3/4	3 3/4	9	3 3/8	2 1/4	3	7 1/2	
SPECIAL	48	3/4	1 1/4	21	17	5	5	12	4 1/2	3	4	10	

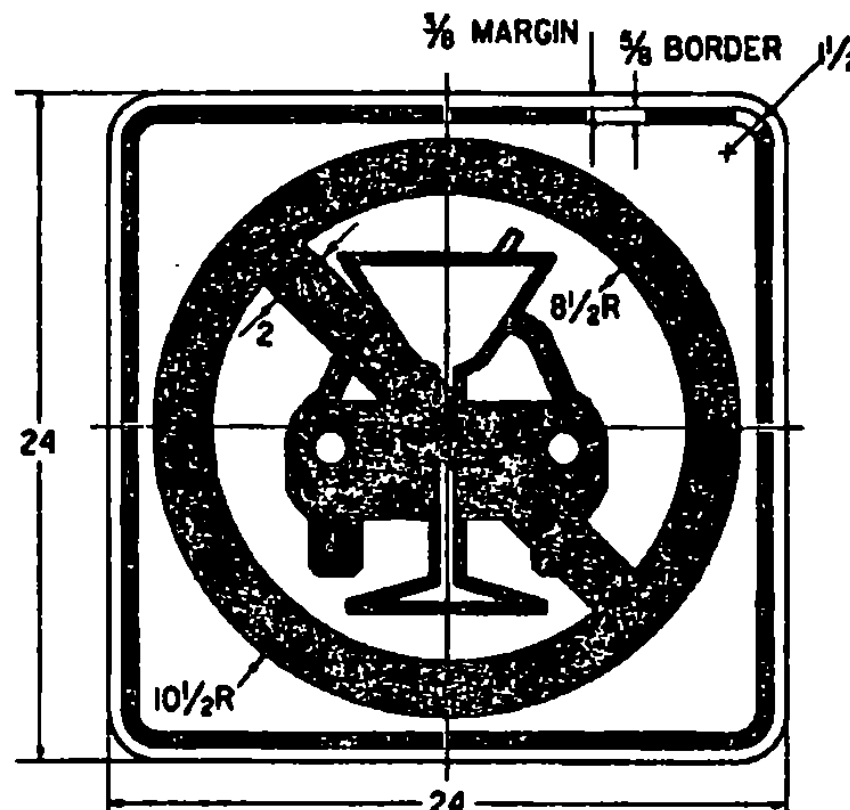

COLORS
 CIRCLE AND DIAGONAL - RED (REFL)
 SYMBOL AND BORDER - BLACK (NON - REFL)
 BACKGROUND - WHITE (REFL)

VR-654

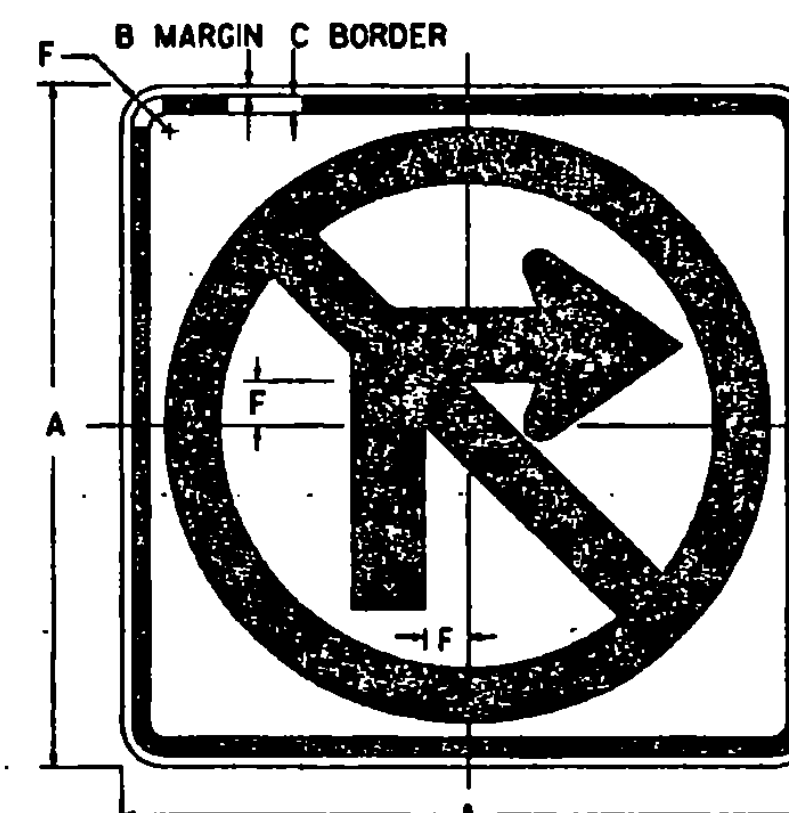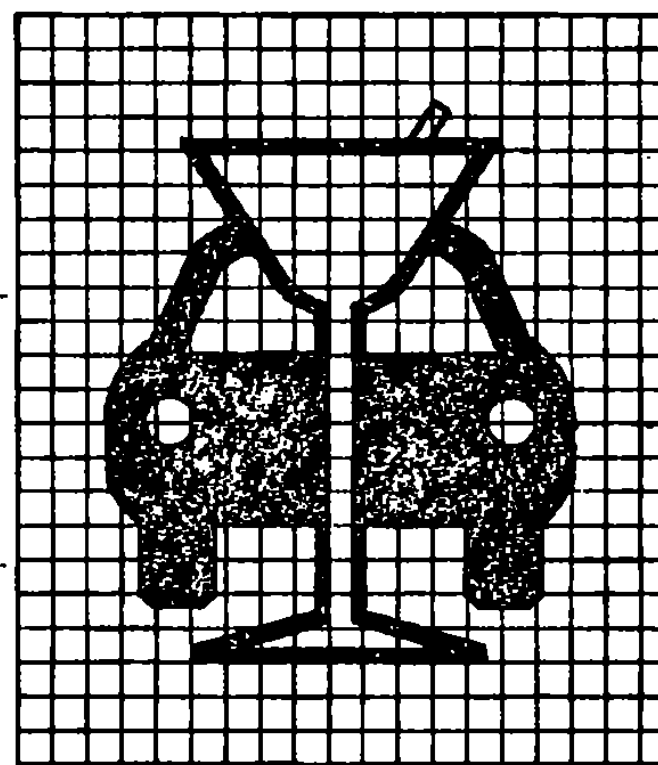


R2-1

NOTE:
 USE SAME ARROW DETAIL FOR R3-1 AND R3-2

COLORS
 CIRCLE AND DIAGONAL - RED (REFL)
 ARROW AND BORDER - BLACK (NON - REFL)
 BACKGROUND - WHITE (REFL)

SIGN	DIMENSIONS (INCHES)											
	A	B	C	D	E	F	G	H	J	K	L	
MIN. AND STD.	24	3/8	3/8	10 1/2	8 1/2	1 1/2	2 1/2	10 1/2	1 1/2	2	1 1/2	
SPECIAL	30	1/2	3/4	13 1/4	10 3/4	1 1/4	3 3/4	13 1/4	1 1/4	2 1/4	3/4	
EXPWY.	36	3/8	3/8	15 3/4	12 3/4	2 1/4	3 3/4	15 3/4	1 1/4	3	3/4	
SPECIAL	48	3/4	1 1/4	21	17	3	5	21	2 3/4	4	1	

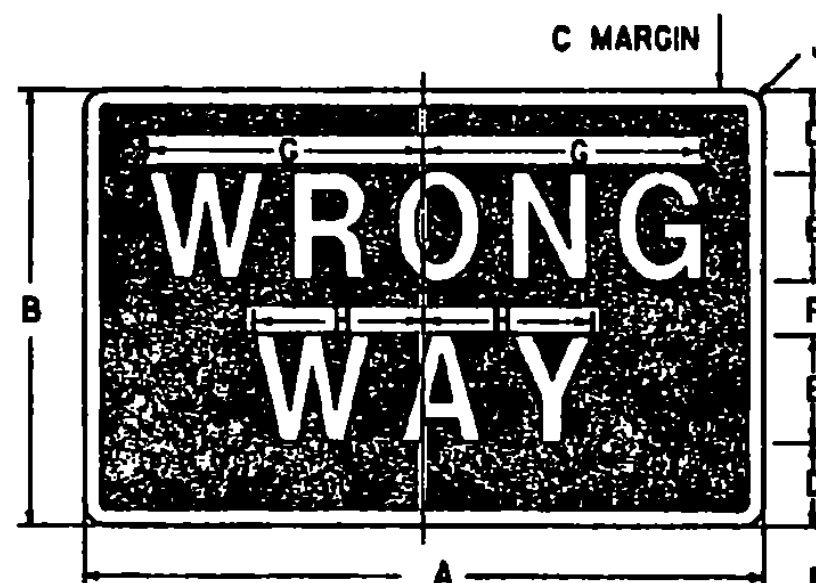

"WRONG WAY"

COLORS
 LEGEND - WHITE (REFL)
 BACKGROUND - RED (REFL)
 ENCAPSULATED LENS

SIGN	DIMENSIONS (INCHES)										
	A	B	C	D	E	F	G	H	J		
MIN.	30	18	3/8	3	5D	2	11 1/8	6 1/4	1 1/2		
STD.	36	24	3/4	4 1/2	6D	3	13 3/8	8 1/8	1 1/2		
SPECIAL	42	30	3/8	5	8D	4	17 3/4	10 3/4	1 1/2		

R2-1A

REVISIONS AND CORRECTIONS

OCT. 30, 1987 - DATE OF ORIGINAL ISSUE
 SEPT. 20, 1995 - ADDED AND DELETED SIGN DETAILS,
 ADDED SIGN ID NUMBERS, MINOR NOTE REVISIONS.

APPROVED FOR THIS PROJECT
 AND/OR DESIGN IMPLEMENTATION,
 FHWA FINAL APPROVAL PENDING.

APPROVED


Simon D. McArthur
 DIRECTOR OF ENGINEERING

David J. Don
 TRAFFIC AND SAFETY ENGINEER

**REGULATORY SIGN
 DETAILS**

/traf/std/stdel43.dgn :stdel43.1

**OTHER STDs: E-144
 REQUIRED**

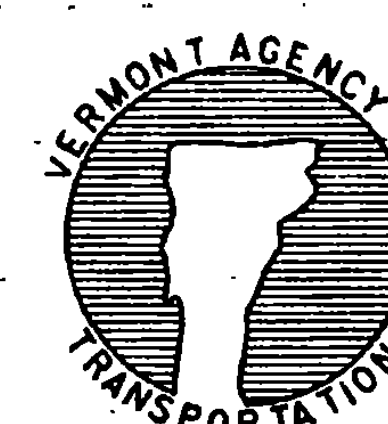

**STANDARD
 E-143**