


PROFILE US ROUTE 5

DATUM
 VERTICAL NAVD 88
 HORIZONTAL NAD 83 (93)

NOTE: EXISTING CENTERLINE ELEVATIONS ARE SHOWN TO THE HUNDREDTH.
 PROPOSED CENTERLINE ELEVATIONS ARE SHOWN TO THE THOUSANDTH.

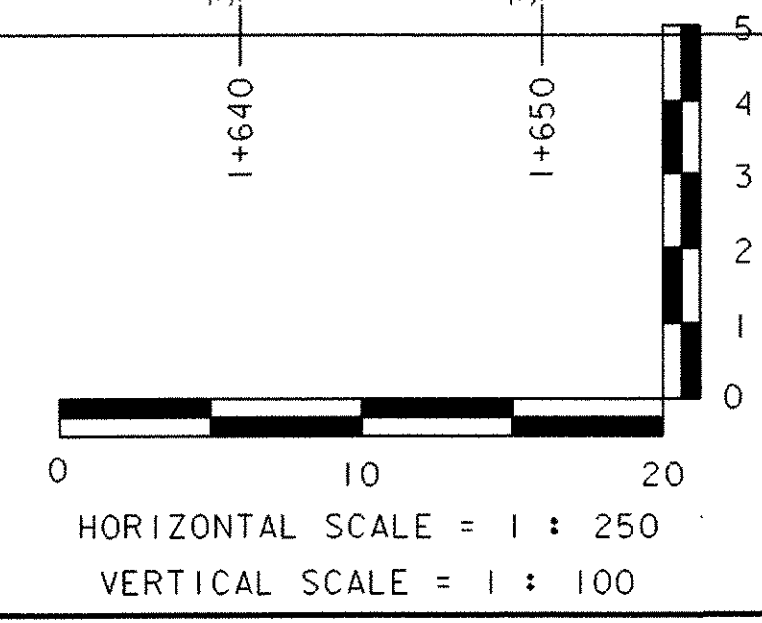

PROJECT: BARTON	PROJECT NO. : STP 0113 (58) S
DESIGN FILE NAME: 96c116/structures/sc116bdr.dgn	PLOT DATE: 03-JAN-2002
IPARM FILE NAME: sc116pr4.i	SURVEY DATE: 8/96,5/99
SURVEYED BY: R. BULLOCK, R. GILMAN	DRAWN BY: P.G. JARVIS
SQUAD LEADER: C.P. WILLIAMS	SHEET: 17 OF 120
PROFILE #4 US ROUTE 5	