


REMOVAL OF EXISTING PAVEMENT MARKINGS  
STA. 1+235 RT - STA. 1+395 RT

TEMPORARY 100mm WHITE LINE  
STA. 1+235 RT - STA. 1+395 RT (2)

TEMPORARY SHEET PILING  
STA. 1+235 RT - STA. 1+275 RT

TEMPORARY TRAFFIC BARRIER  
STA. 1+235 RT - STA. 1+277 RT

### PHASE 2 DETOUR LAYOUT #3

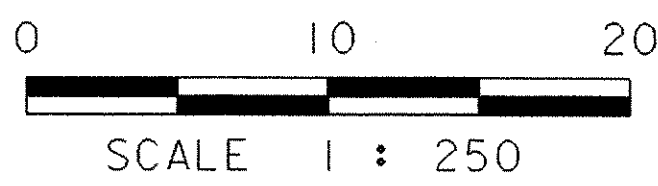

LEGEND	
	- SIGN POSTS
	- TYPE III BARRICADES (MOD.)
	- TEMP. TRAFFIC BARRIER
	- LUMINAIRE
	- STRAIN POLE
	- SIGNAL HEAD
	- ENERGY ABSORPTION ATTENUATOR
	- TEMPORARY SHEET PILING
	- REFLECTORIZED BARREL
	- PAVEMENT MARKING REMOVAL

DATUM	
VERTICAL	NAVD 88
HORIZONTAL	NAD 83 (93)

PROJECT:	BARTON	PROJECT NO. :	STP 0113 (58) S
DESIGN FILE NAME:	96c116/structures/sc116bdr.dgn	PLOT DATE:	03-JAN-2002
IPARM FILE NAME:	sc116det3.i	SURVEY DATE:	8/96,5/99
SURVEYED BY:	R. BULLOCK, R. GILMAN	DRAWN BY:	D.G. BASSETT
SQUAD LEADER:	C.P. WILLIAMS	SHEET:	23 OF 120
DETOUR LAYOUT #3 (PHASE2)			