


APPROXIMATE AERIAL RELOCATION  
ROUTE BY BARTON VILLAGE, INC. AND  
NEW ENGLAND TELEPHONE & TELEGRAPH CO.

TEMPORARY 100mm WHITE LINE  
STA. 1+130 LT - STA. 1+235 LT (2)

TEMPORARY SHEET PILING  
SEE PHASE 2

TEMPORARY TRAFFIC BARRIER  
STA. 1+130 LT - STA. 1+235 LT

### PHASE 3 DETOUR LAYOUT #7

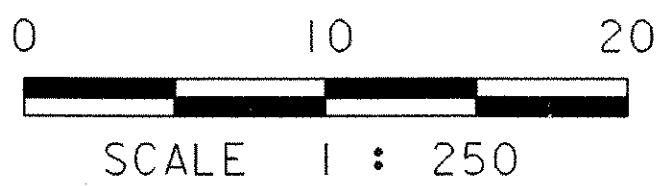

LEGEND	
	- SIGN POSTS
	- TYPE III BARRICADES (MOD.)
	- TEMP. TRAFFIC BARRIER
	- LUMINAIRE
	- STRAIN POLE
	- SIGNAL HEAD
	- ENERGY ABSORTION ATTENUATOR
	- TEMPORARY SHEET PILING
	- REFLECTORIZED BARREL
	- PAVEMENT MARKING REMOVAL

DATUM	
VERTICAL	NAVD 88
HORIZONTAL	NAD 83 (93)

PROJECT:	BARTON	PROJECT NO. :	STP 0113 (58) S
DESIGN FILE NAME:	96c116/structures/sc116bdr.dgn	PLOT DATE:	03-JAN-2002
IPARM FILE NAME:	sc116de7.i	SURVEY DATE:	8/96,5/99
SURVEYED BY:	R. BULLOCK, R. GILMAN	DRAWN BY:	T.G. ANDERSON
SQUAD LEADER:	C.P. WILLIAMS	SHEET:	27 OF 120
DETOUR LAYOUT #7 (PHASE 3)			