


EMBANKMENT TYPICAL EARTHWORK SECTION

NOT TO SCALE

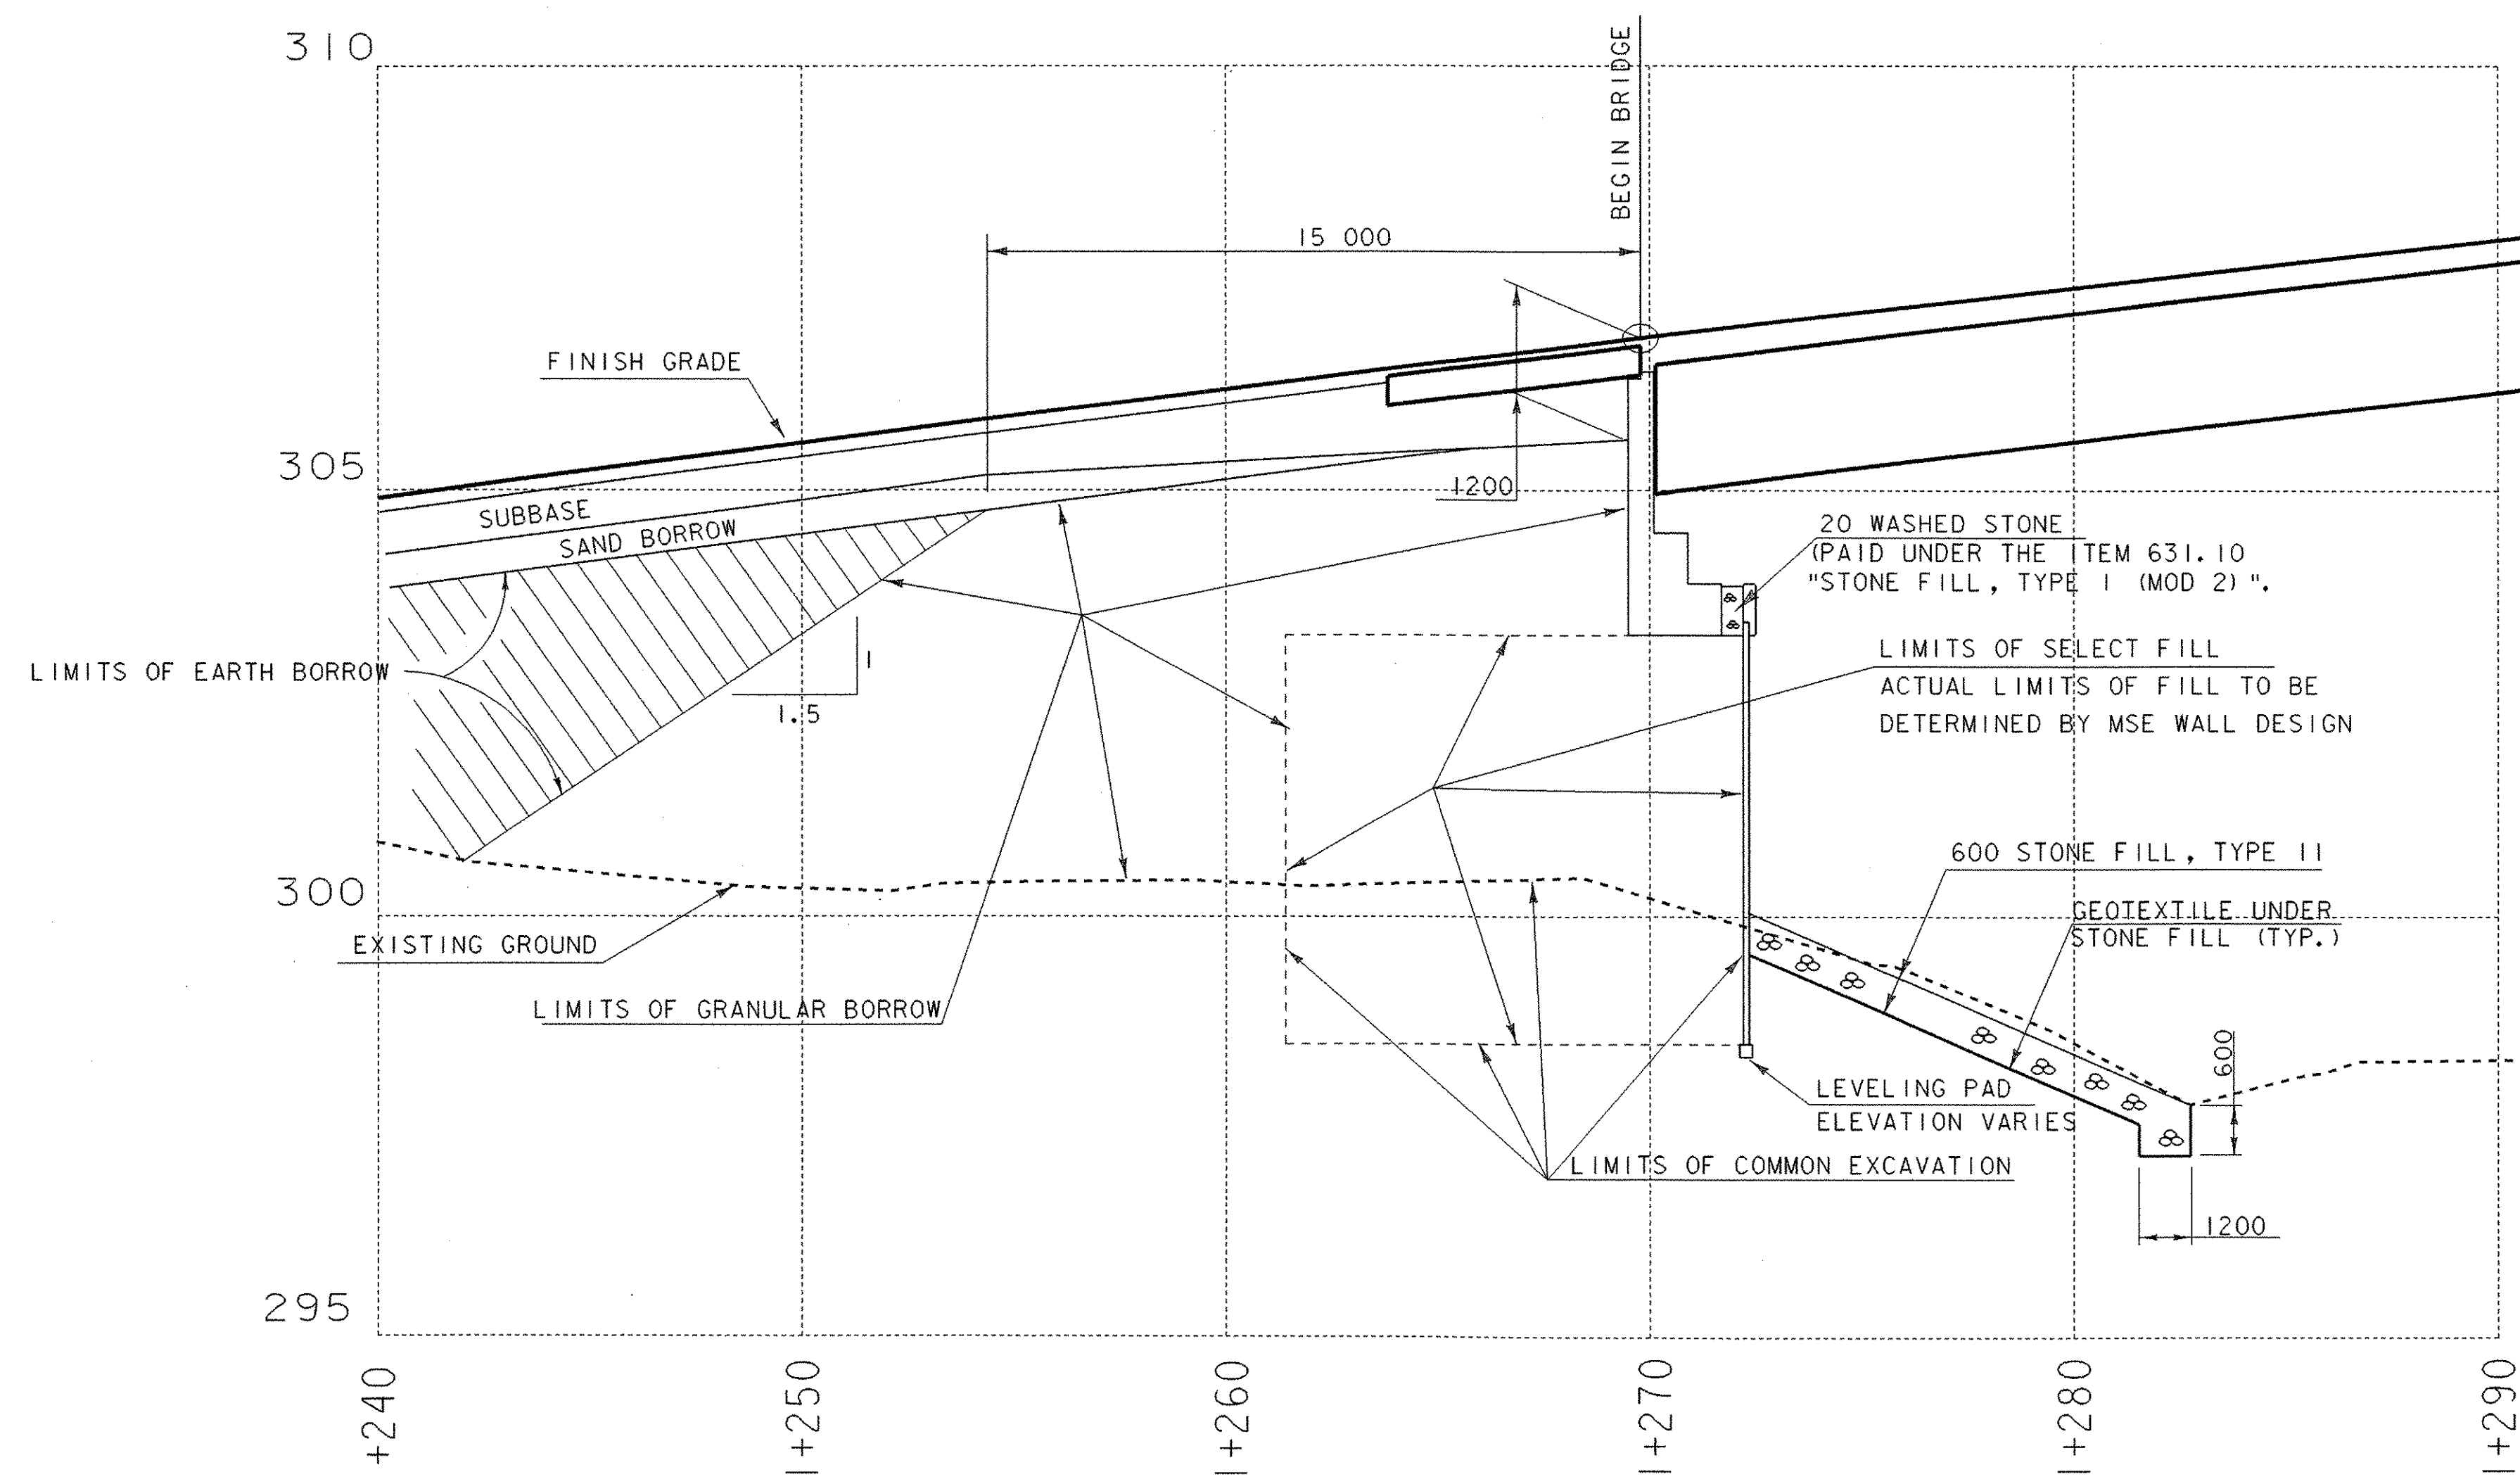

ABUTMENT I EARTH WORK TYPICAL SECTION

NOT TO SCALE

PROJECT NAME:	BARTON
PROJECT NUMBER:	STP 0113 (58) S
FILE NAME:	96c116/STRUCTURES/sc116geo.dgn
IPARM NAME:	96c116/STRUCTURES/sc116gw1.i
PROJECT LEADER:	C.P. WILLIAMS
DESIGNED BY:	C.A. ALLEN
EARTHWORK TYPICAL SECTIONS	
PLOT DATE:	03-JAN-2002
DRAWN BY:	C.A. ALLEN
CHECKED BY:	W.B. SYMONDS
	SHEET 77 OF 120