


REPLACE HEADWALL, D.I. AND 15" RCP W/NEW 18" X 60' PCCSP (.064), CAAP (.060), RCP, CL. III, OR CPEP (SL), NEW HEADWALL AND D.I. (MODIFIED**)

**THE MODIFICATION IS THAT THE COST FOR PATCHING THE PORTLAND CEMENT SLAB SHALL BE SUBSIDIARY TO THE PIPE REPLACEMENT COST.

DATUM
VERTICAL NAVD88
HORIZONTAL NAD83 (92)

NOTE : MATCH THE EXISTING GRADE.
MATCH THE EXISTING CROSS SLOPES ALONG TRAVEL AND SHOULDER LANES.

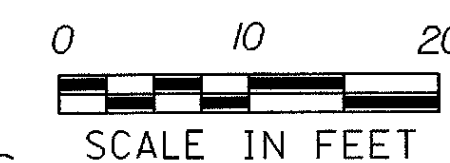

PROJECT:	LUDLOW	PROJECT NO.:	NH 025-1(38)S
DESIGN FILE NAME:	/SODB/97B076/DE076WRK.DGN		
IPARM FILE NAME:	DB076X12	PLOT DATE:	07-APR-2000
SURVEYED BY:	QRVIS	SURVEY DATE:	09/15/97
SQUAD LEADER:	DELLA SANTA	DRAWN BY:	SQUAD B
		SHEET:	30 OF 37