


646.4 DURABLE 100 mm YELLOW LINE
 (ALL LINES WILL INCLUDE C/L BREAKS FOR TOWN HIGHWAYS) S=SOLID, D=DASHED
 MENDON:
 STA. 8+260.000 - STA. 8+800.000 LT S - RT S

646.40 DURABLE 100 mm WHITE LINE
 (ALL LINES WILL INCLUDE EDGE LINE BREAKS AND RADIUS FOR TOWN HIGHWAYS)
 MENDON:
 STA. 8+260.000 - STA. 8+800.000 LT & RT
 STA. 8+260.000 - STA. 8+800.000 DASHED LINE 3.6 m RT

675.50 REMOVING SIGNS
 AS SHOWN - 3

646.6 TEMPORARY 100 mm YELLOW LINE
 (ALL LINES WILL INCLUDE C/L BREAKS FOR TOWN HIGHWAYS) S=SOLID, D=DASHED
 MENDON:
 STA. 8+260.000 - STA. 8+800.000 LT S - RT S

646.60 TEMPORARY 100 mm WHITE LINE
 (ALL LINES WILL INCLUDE EDGE LINE BREAKS AND RADIUS FOR TOWN HIGHWAYS)
 MENDON:
 STA. 8+260.000 - STA. 8+800.000 LT & RT
 STA. 8+260.000 - STA. 8+800.000 DASHED LINE 3.6 m RT

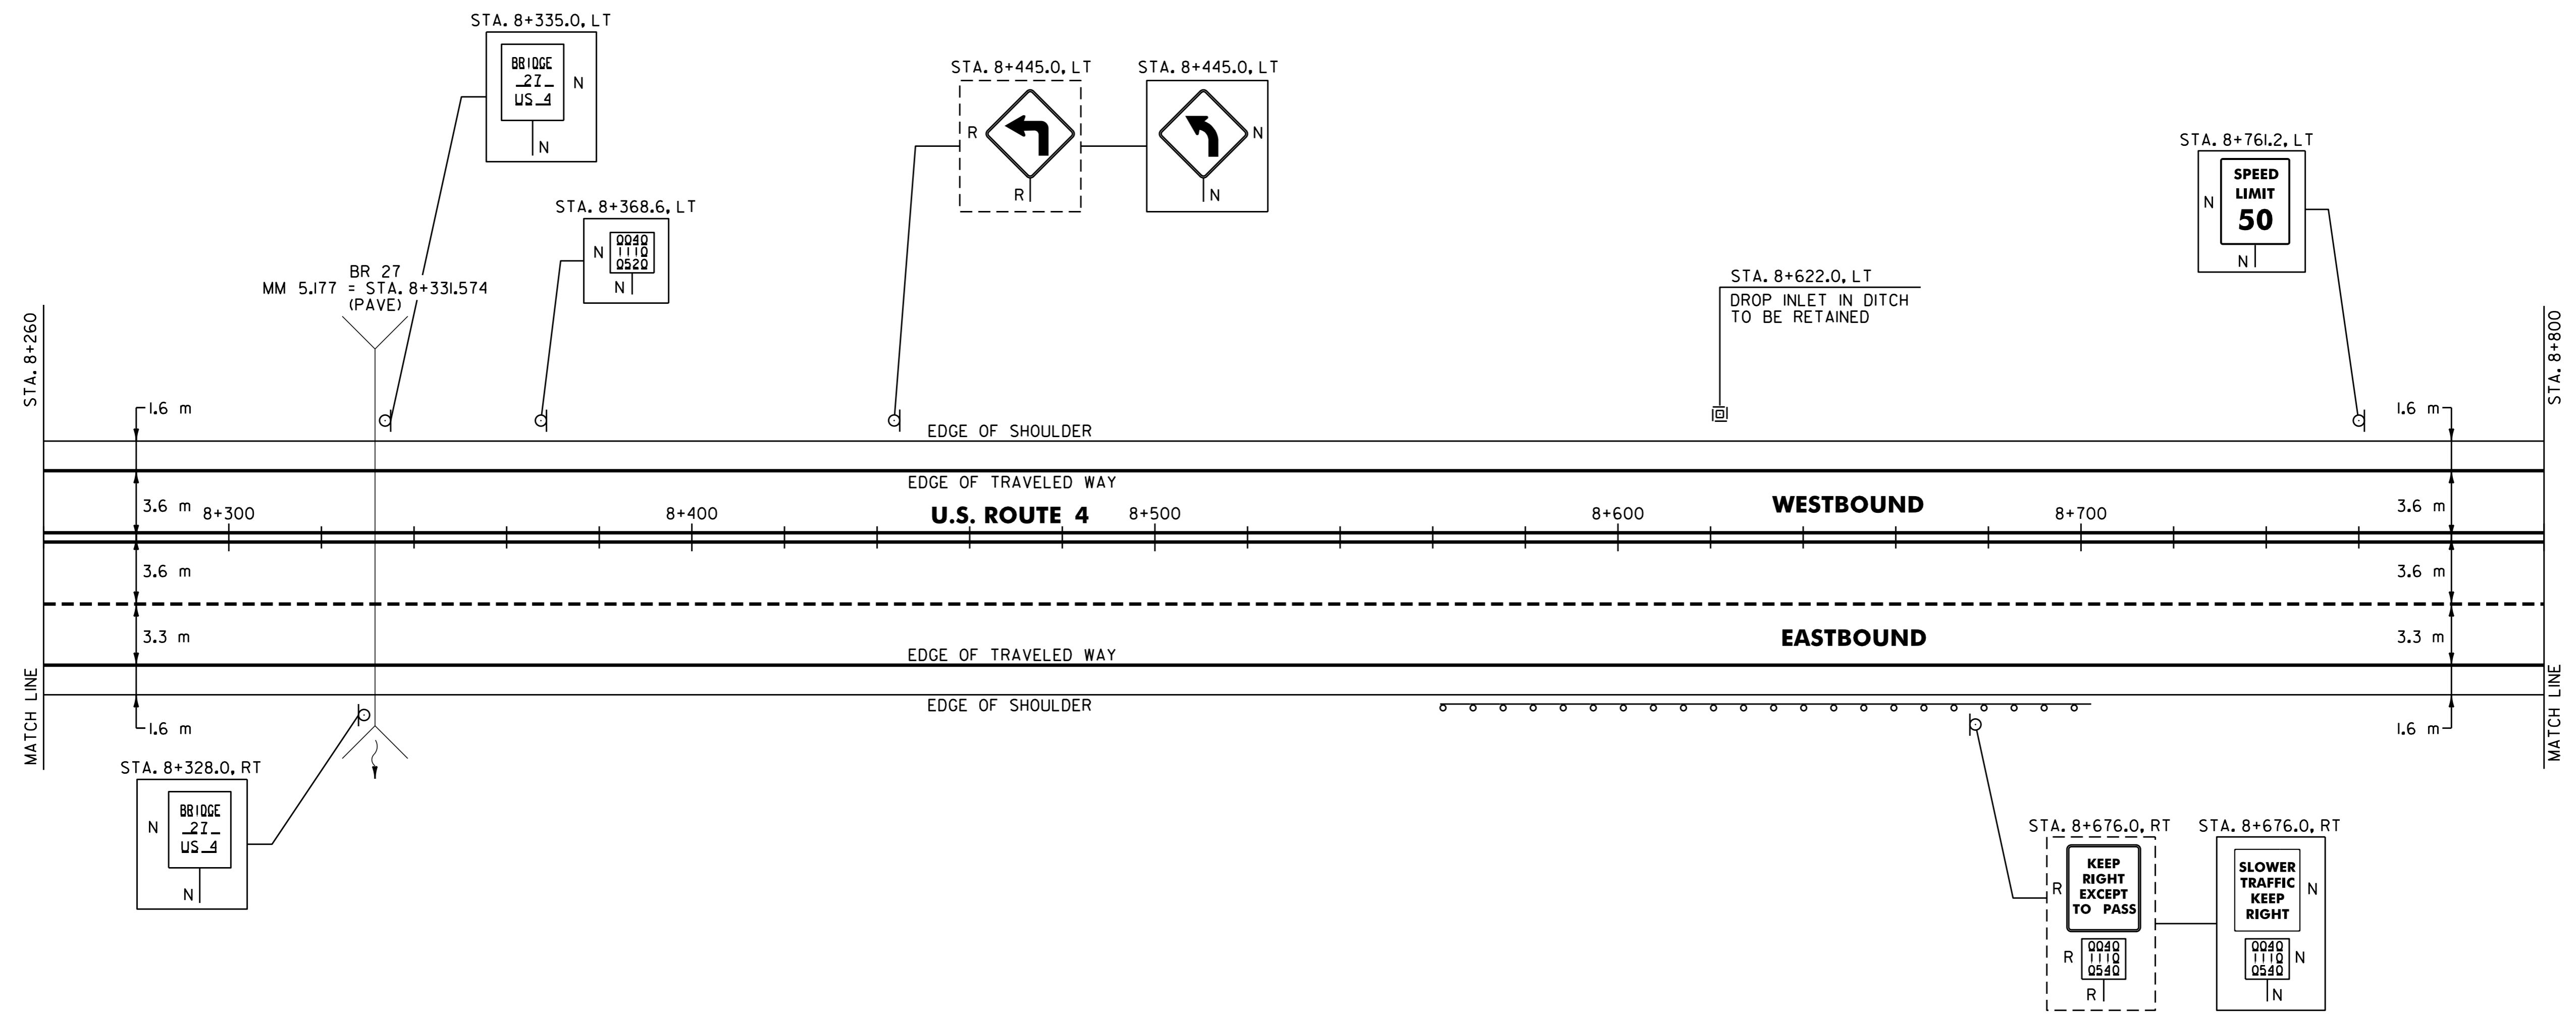

621.20 STEEL BEAM GUARDRAIL
 MENDON:
 STA. 8+573.0 - STA. 8+690.8 RT (117.8 m)
 621.505 MANUFACTURED TERMINAL SECTION (FLARED)
 MENDON:
 STA. 8+573.0 - RT STA. 8+561.6 - 8+573.0 RT
 STA. 8+690.8 - RT STA. 8+676.0 - 8+687.0 RT

621.80 REMOVAL AND DISPOSAL OF GUARDRAIL
 MENDON:
 STA. 8+573.0 - STA. 8+688.0 RT (115.0 m)
 621.81 REMOVAL AND DISPOSAL OF GUIDE POSTS
 MENDON:
 STA. 8+331.0 RT & LT (2 EA)
 STA. 8+622.0 RT (1EA)

SIGN LEGEND
 R= REMOVE
 S= SALVAGE
 N= NEW
 RET= RETAIN
 B-B= BACK TO BACK
 EXISTING= - - - - -
 NEW= _____

PAVING PROJECT LAYOUT

SURVEYED BY	N/A	DATE	N/A
DRAWN BY	C.A.K.	DATE	11/99
SQUAD LEADER	T.P.K.		
DESIGN FILE NO.	pave/97b160/pb160.dgn		
IPARM FILE	pb160p20.i	DATE PLOTTED	N/A
PROJ. NAME	BUILAND - KILLINGTON		
PROJ. NO.	NH_980911S		
SHEET	29	OF	83 SHEETS

ARCHIVED
IN DPR

DATUM _____
 VERTICAL N/A _____
 HORIZONTAL N/A _____