


646.4 DURABLE 100 mm YELLOW LINE
 (ALL LINES WILL INCLUDE C/L BREAKS FOR TOWN HIGHWAYS) S=SOLID, D=DASHED
 KILLINGTON: LT C RT S
 STA. I+380.000 - STA. I+920.000

646.6 TEMPORARY 100 mm YELLOW LINE
 (ALL LINES WILL INCLUDE C/L BREAKS FOR TOWN HIGHWAYS) S=SOLID, D=DASHED
 KILLINGTON: LT C RT S
 STA. I+380.000 - STA. I+920.000

646.40 DURABLE 100 mm WHITE LINE
 (ALL LINES WILL INCLUDE EDGE LINE BREAKS AND RADIUS FOR TOWN HIGHWAYS)
 KILLINGTON: LT & RT
 STA. I+380.000 - STA. I+920.000 DASHED LINE 3.6 m LT

646.60 TEMPORARY 100 mm WHITE LINE
 (ALL LINES WILL INCLUDE EDGE LINE BREAKS AND RADIUS FOR TOWN HIGHWAYS)
 KILLINGTON: LT & RT
 STA. I+380.000 - STA. I+920.000 DASHED LINE 3.6 m LT

675.50 REMOVING SIGNS
 AS SHOWN - 5

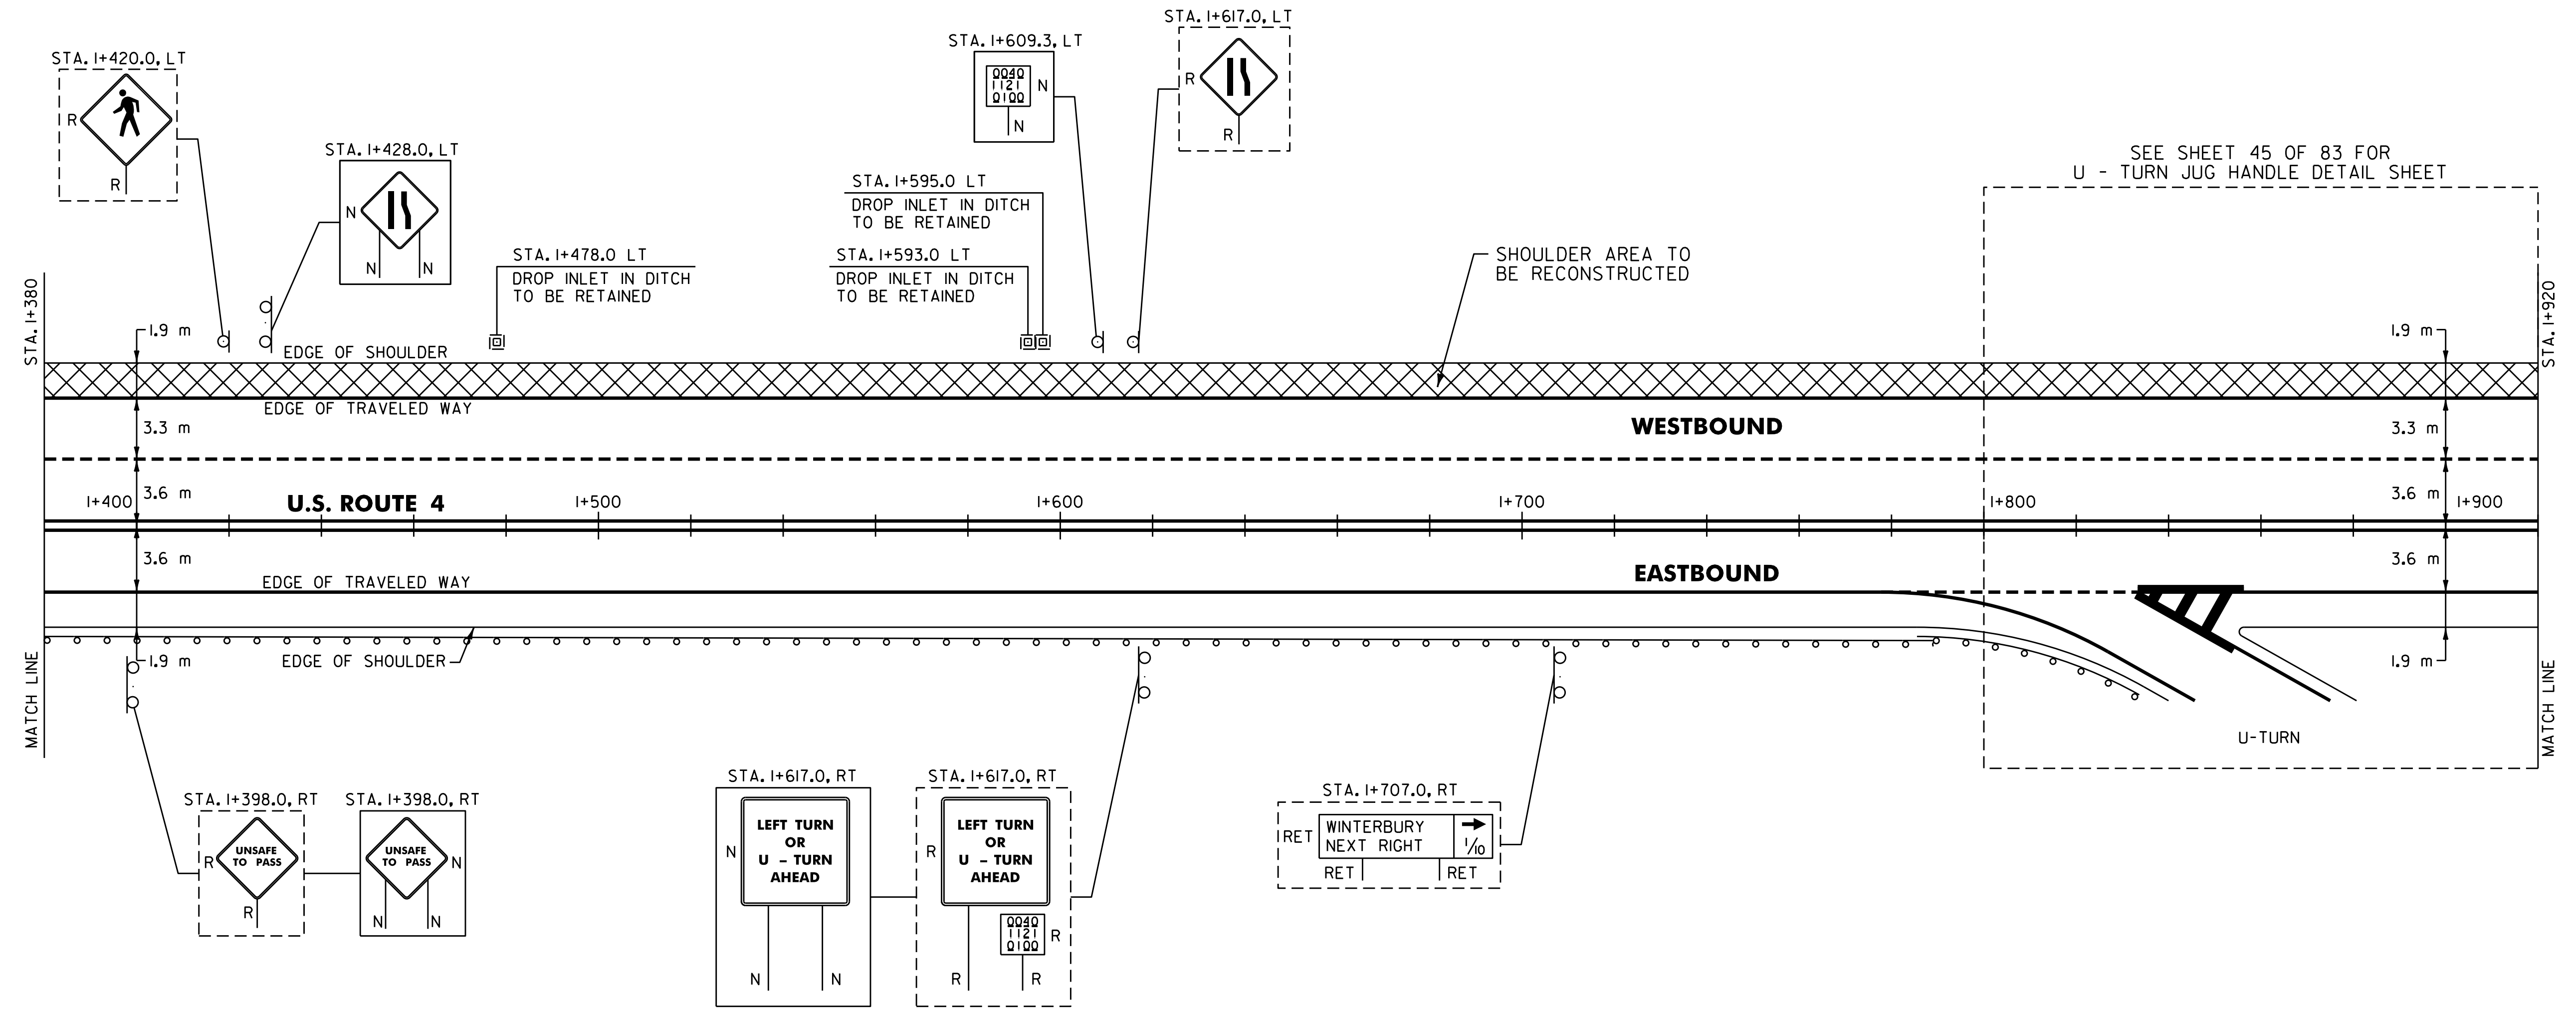

SEE SHEET 45 OF 83 FOR
 U - TURN JUG HANDLE DETAIL SHEET

**ARCHIVED
 IN DPR**

621.20 STEEL BEAM GUARDRAIL W/2.4 m POSTS (MOD.)
 KILLINGTON: RT (425.2 m)
 STA. I+380.0 - STA. I+805.2

621.80 REMOVAL AND DISPOSAL OF GUARDRAIL
 KILLINGTON: RT (425.0 m)
 STA. I+380.0 - STA. I+805.0

621.505 MANUFACTURED TERMINAL SECTION (FLARED)
 KILLINGTON: STA. I+805.2 - RT STA. I+792.2 - I+803.7 RT.

SIGN LEGEND
 R= REMOVE
 S= SALVAGE
 N= NEW
 RET= RETAIN
 B-B= BACK TO BACK
 EXISTING= ---
 NEW= ---

PAVING PROJECT LAYOUT	SURVEYED BY	N/A	DATE	N/A
	DRAWN BY	C.A.K.	DATE	11/99
	SQUAD LEADER	T.P.K.		
	DESIGN FILE NO.	pave/97bl60/pbl60.dgn		
	IPARM FILE	pbl60p25.i	DATE PLOTTED	N/A
PROJ. NAME	BUILAND - KILLINGTON			
PROJ. NO.	NH_980911S			
SHEET	34	OF	83	SHEETS

DATUM	
VERTICAL	N/A
HORIZONTAL	N/A