


646.40 DURABLE 4" WHITE EDGE LINE (THERMOPLASTIC)
 (ALL LINES WILL INCLUDE LINE BREAKS AND RADIUS FOR TOWN HIGHWAYS)

MIDDLEBURY:
 STA. 369+00.0 - STA. 385+00.0 LT & RT

646.41 DURABLE 4" YELLOW LINE (THERMOPLASTIC)
 (ALL LINES WILL INCLUDE C/L BREAKS FOR TOWN HIGHWAYS) S=SOLID, D=DASHED

MIDDLEBURY:
 STA. 369+00.0 - STA. 371+50.0 LT C RT
 STA. 371+50.0 - STA. 379+50.0 D D S
 STA. 379+50.0 - STA. 385+00.0 S D D

675.50 REMOVING SIGNS
 AS SHOWN - 2

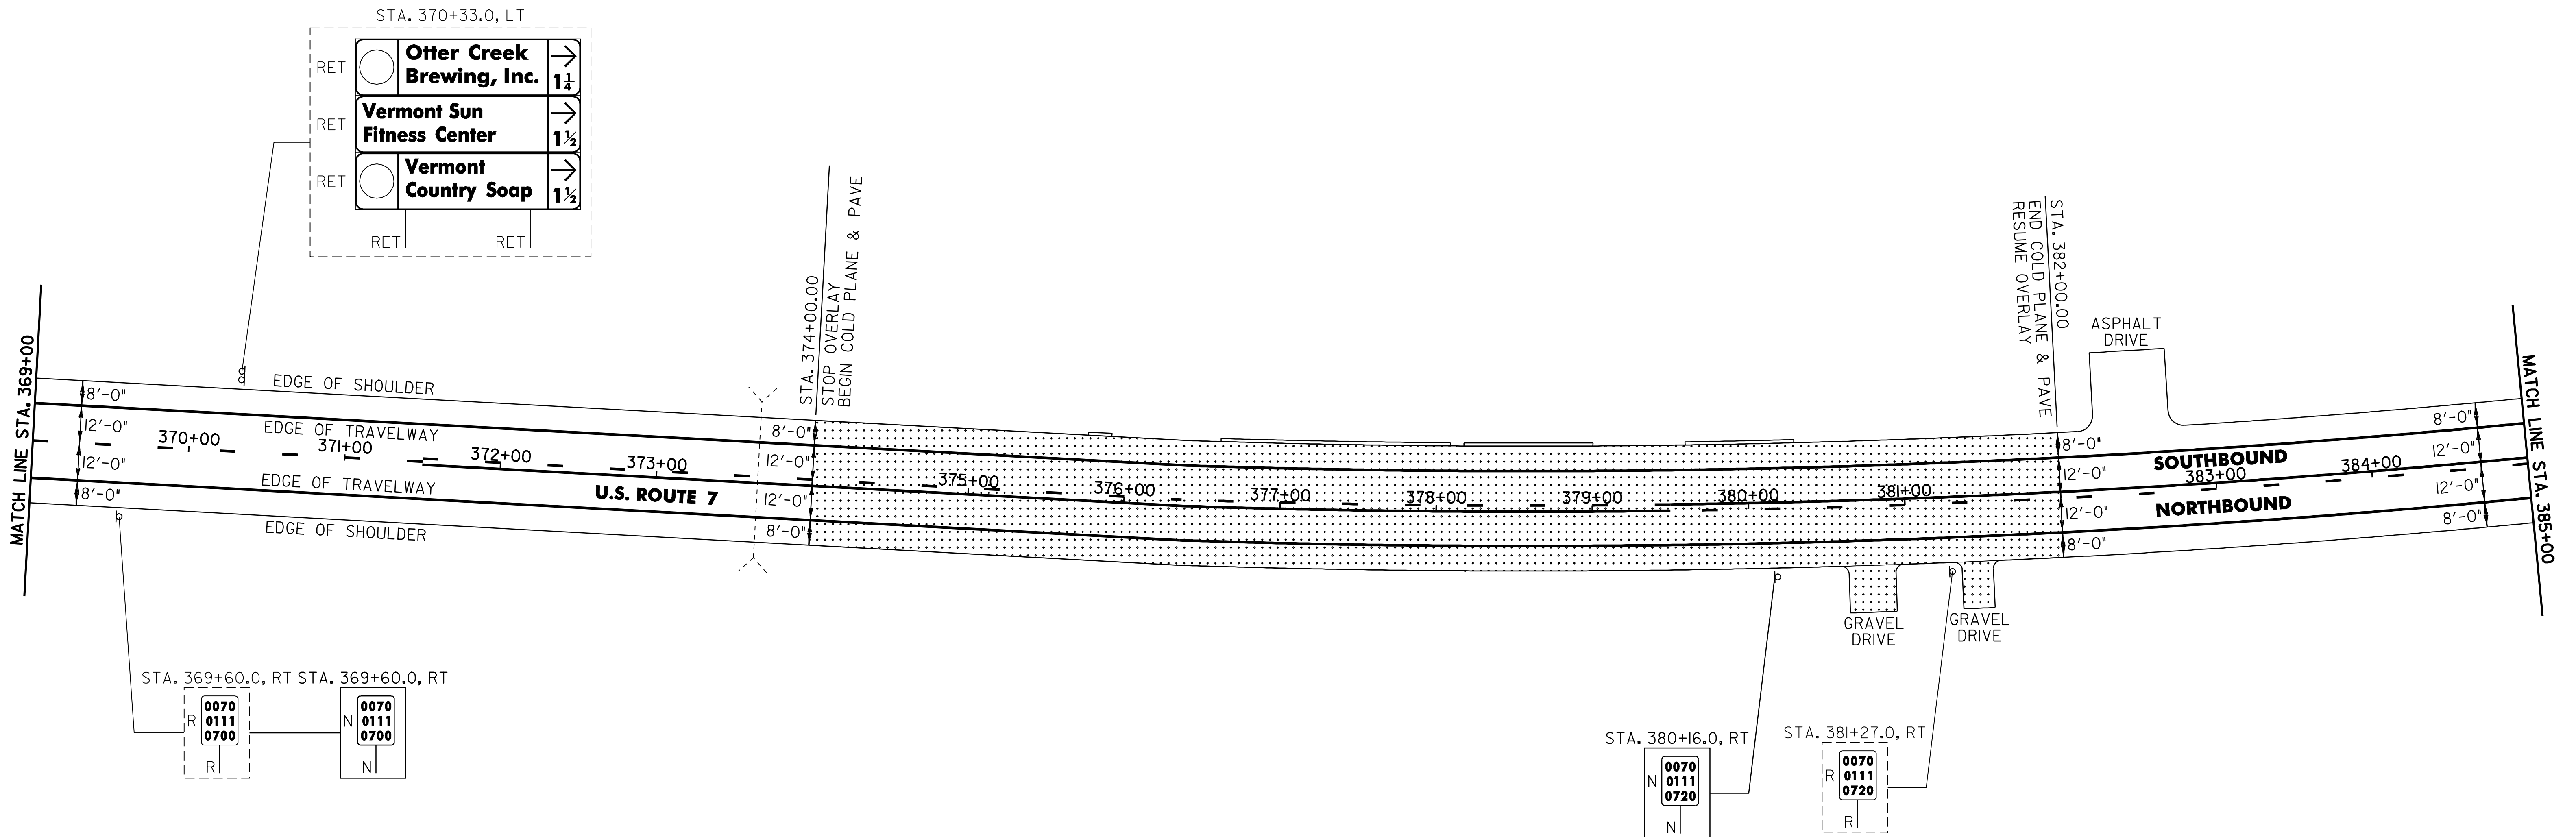

STA. 370+33.0, LT

| | | | | |
|-----|---|-----------------------------------|---|----|
| RET | ○ | Otter Creek Brewing, Inc. | → | 1¼ |
| RET | ○ | Vermont Sun Fitness Center | → | 1½ |
| RET | ○ | Vermont Country Soap | → | 1½ |

NOT TO SCALE

AREA TO BE COLD PLANED AND PAVED

SIGN LEGEND
 R = REMOVE
 S = SALVAGE
 N = NEW
 RET = RETAIN
 B-B = BACK TO BACK
 EXISTING = - - - - -
 NEW = _____

| | | |
|--------------------------------|--------------------------------------|---------------------|
| PROJECT LAYOUT SHEET #6 | PROJECT NAME: MIDDLEBURY - NEW HAVEN | PLOT DATE: \$DATE\$ |
| | PROJECT NUMBER: NH 9813(1)S | DRAWN BY: C.A.K. |
| | FILE NAME: p97bl66.dgn | CHECKED BY: D.W.E. |
| | PROJECT LEADER: D.E.G. | SHEET 15 OF 63 |
| | DESIGNED BY: J.S.P. | |
| | IPARM FILE: pbl66106.1 | |