

646.40 DURABLE 4" WHITE LINE (THERMOPLASTIC)
 (ALL LINES WILL INCLUDE EDGE LINE BREAKS AND
 RADIUS FOR TOWN HIGHWAYS)

MIDDLEBURY:
 STA. 385+00.0 - STA. 394+89.12 LT & RT

NEW HAVEN:
 STA. 0+00.0 - STA. 6+00.0 LT & RT


646.41 DURABLE 4" YELLOW LINE (THERMOPLASTIC)
 (ALL LINES WILL INCLUDE C/L BREAKS FOR
 TOWN HIGHWAYS) S=SOLID, D=DASHED

MIDDLEBURY:
 STA. 385+00.0 - STA. 387+50.0 S - D
 STA. 387+50.0 - STA. 390+00.0 - D -
 STA. 390+00.0 - STA. 394+89.12 D - S

NEW HAVEN:
 STA. 0+00.0 - STA. 4+00.0 D - S
 STA. 4+00.0 - STA. 6+00.0 S - S

675.50 REMOVING SIGNS
 AS SHOWN - 6

675.60 ERECTING SALVAGED SIGNS
 AS SHOWN - 1

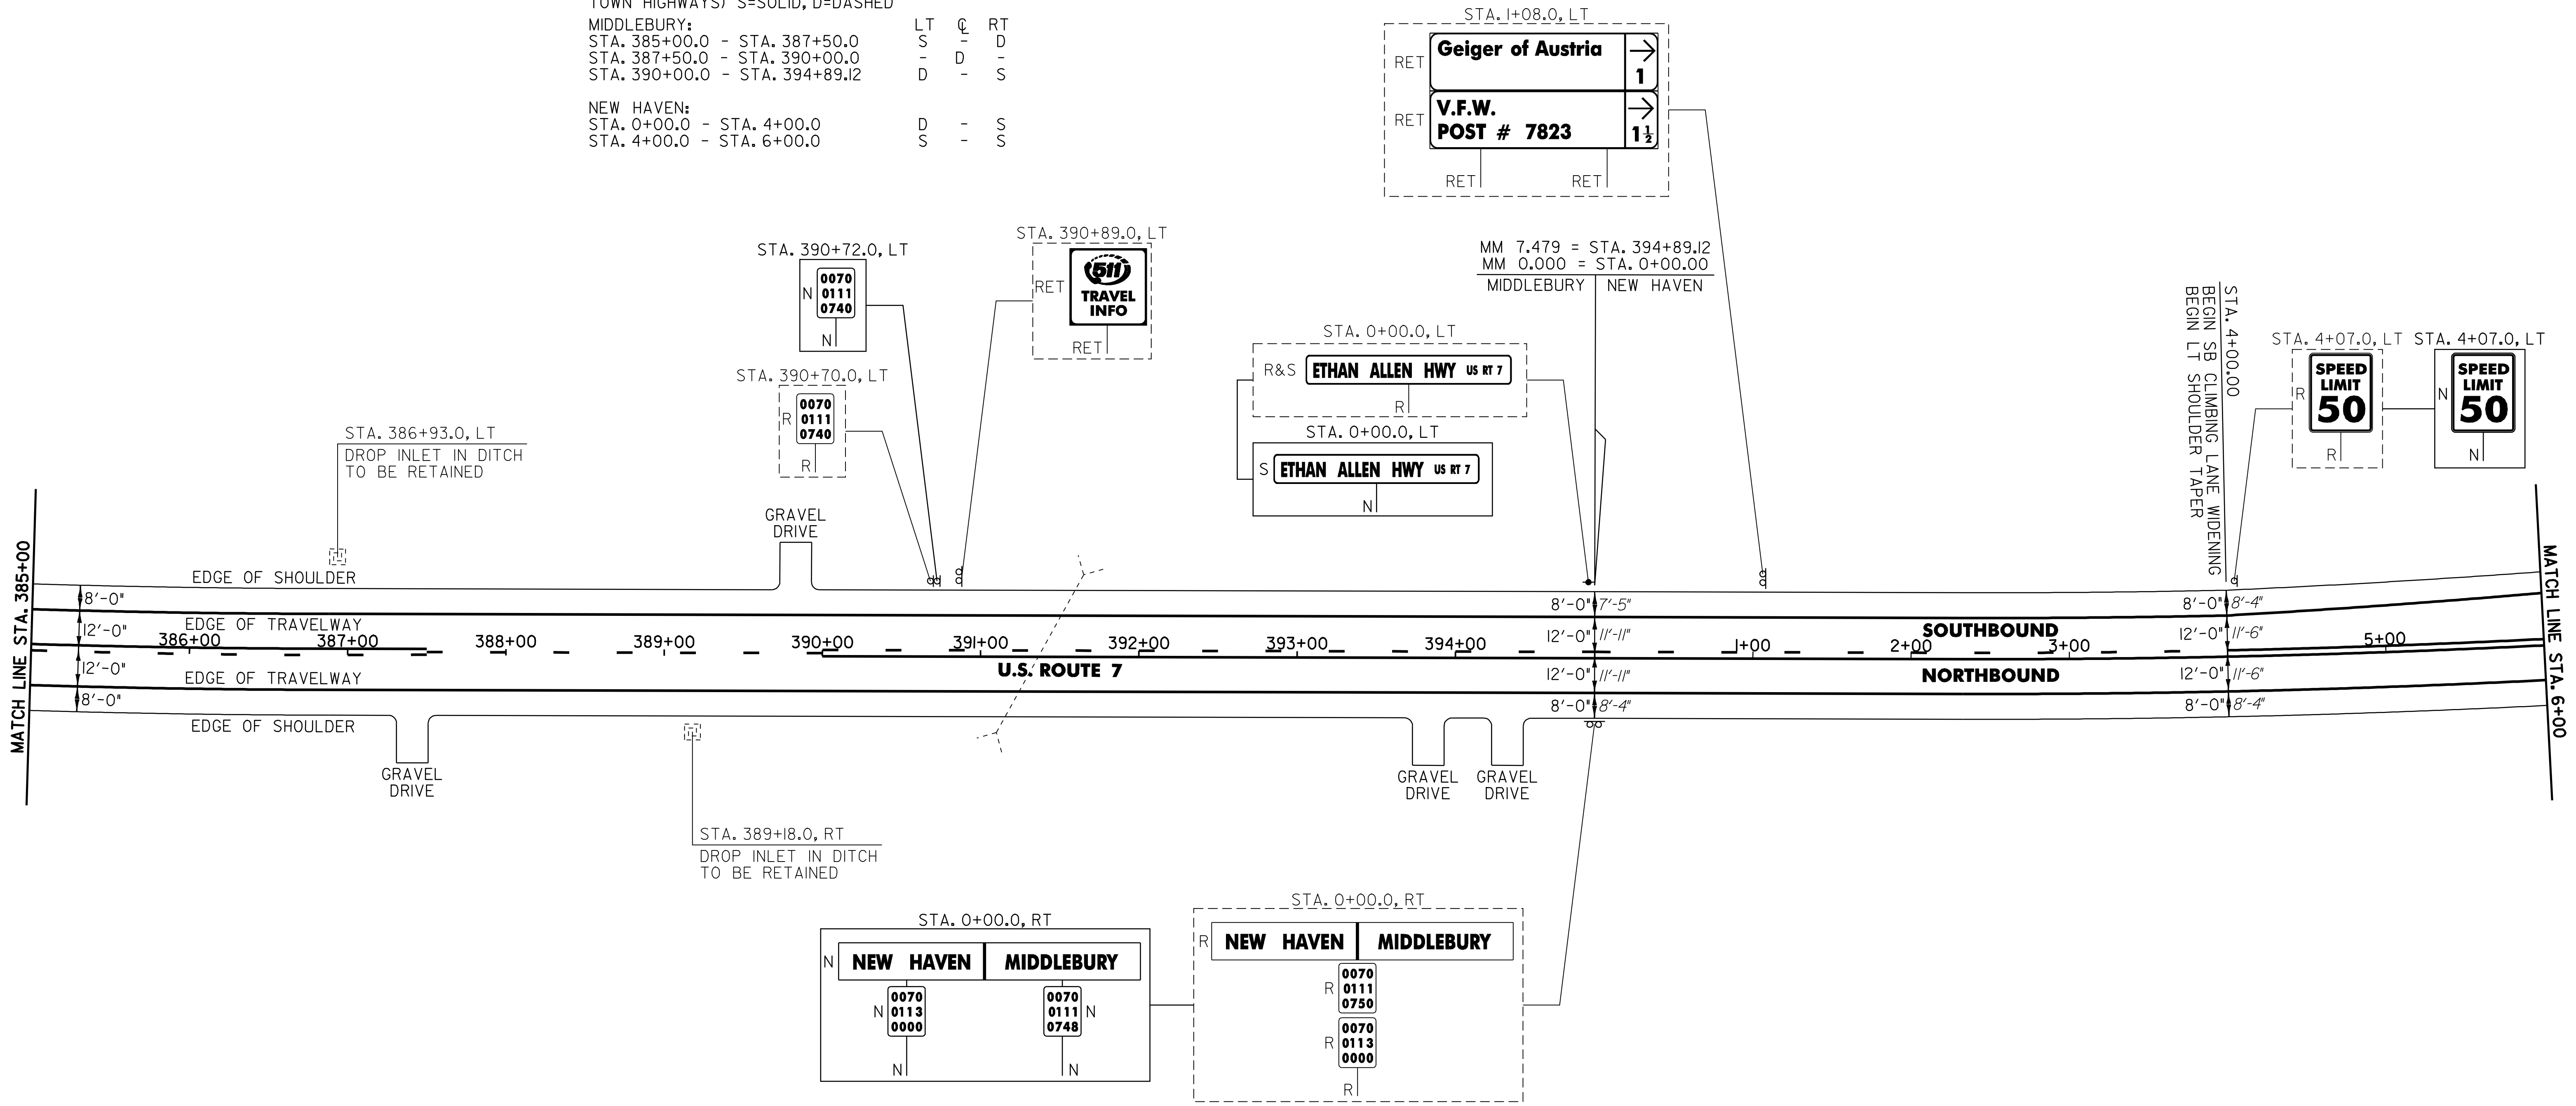

NOT TO SCALE

SIGN LEGEND
 R = REMOVE
 S = SALVAGE
 N = NEW
 RET = RETAIN
 B-B = BACK TO BACK
 EXISTING = - - - - -
 NEW = _____

PROJECT LAYOUT SHEET #7	PROJECT NAME: MIDDLEBURY - NEW HAVEN
	PROJECT NUMBER: NH 9813(1)S
FILE NAME: p97bl66.dgn	PLOT DATE: \$DATE\$
PROJECT LEADER: D.E.G.	DRAWN BY: C.A.K.
DESIGNED BY: J.S.P.	CHECKED BY: D.W.E.
IPARM FILE: pbl66i07.1	SHEET 16 OF 63