

646.40 DURABLE 4" WHITE LINE (THERMOPLASTIC)
 (ALL LINES WILL INCLUDE EDGE LINE BREAKS AND RADIUS FOR TOWN HIGHWAYS)

NEW HAVEN:
 STA. 37+00.0 - STA. 53+00.0 LT & RT
 STA. 37+00.0 - STA. 39+75.0 DASHED LT

646.41 DURABLE 4" YELLOW LINE (THERMOPLASTIC)
 (ALL LINES WILL INCLUDE C/L BREAKS FOR TOWN HIGHWAYS) S=SOLID, D=DASHED

NEW HAVEN:
 STA. 37+00.0 - STA. 47+00.0 S - 1" @ RT S
 STA. 47+00.0 - STA. 53+00.0 D - 1" @ RT S
 STA. 38+43.84 DOUBLE SOLID LT, TH-5

646.46 DURABLE 24" STOP BAR (THERMOPLASTIC)

NEW HAVEN:
 STA. 38+43.84 LT, TH-5

646.66 TEMPORARY 24" STOP BAR (PAINT)

NEW HAVEN:
 STA. 38+43.84 LT, TH-5

646.50 DURABLE LETTER OR SYMBOL (THERMOPLASTIC)



NEW HAVEN:
 STA. 38+43.84 LT, TH-5, "S,T,O,P" (4 EA)

646.70 TEMPORARY LETTER OR SYMBOL (PAINT)

NEW HAVEN:
 STA. 38+43.84 LT, TH-5, "S,T,O,P" (4 EA)

675.50 REMOVING SIGNS

AS SHOWN - 7

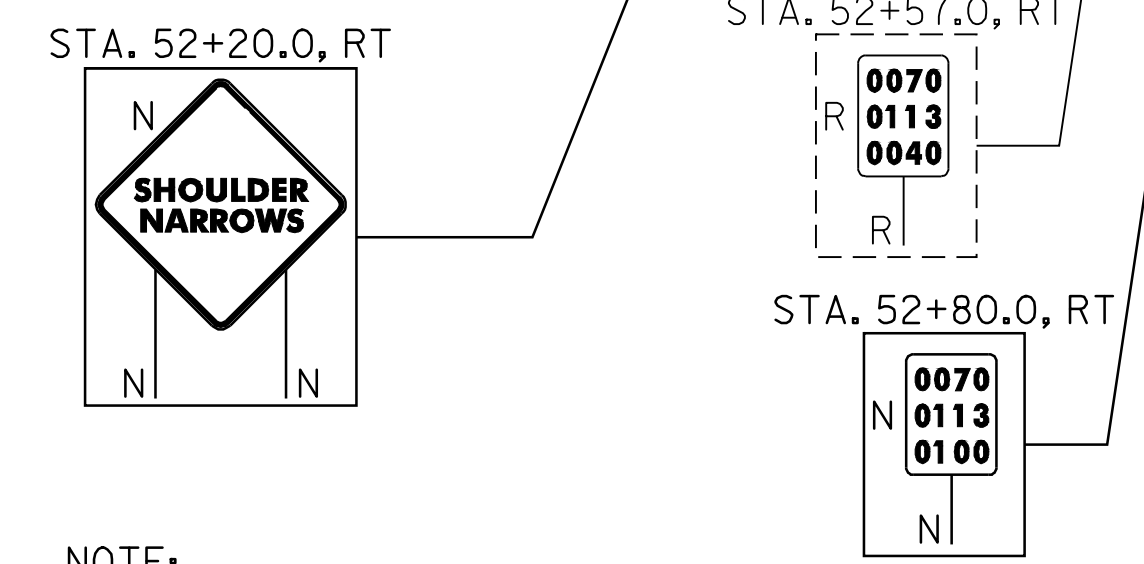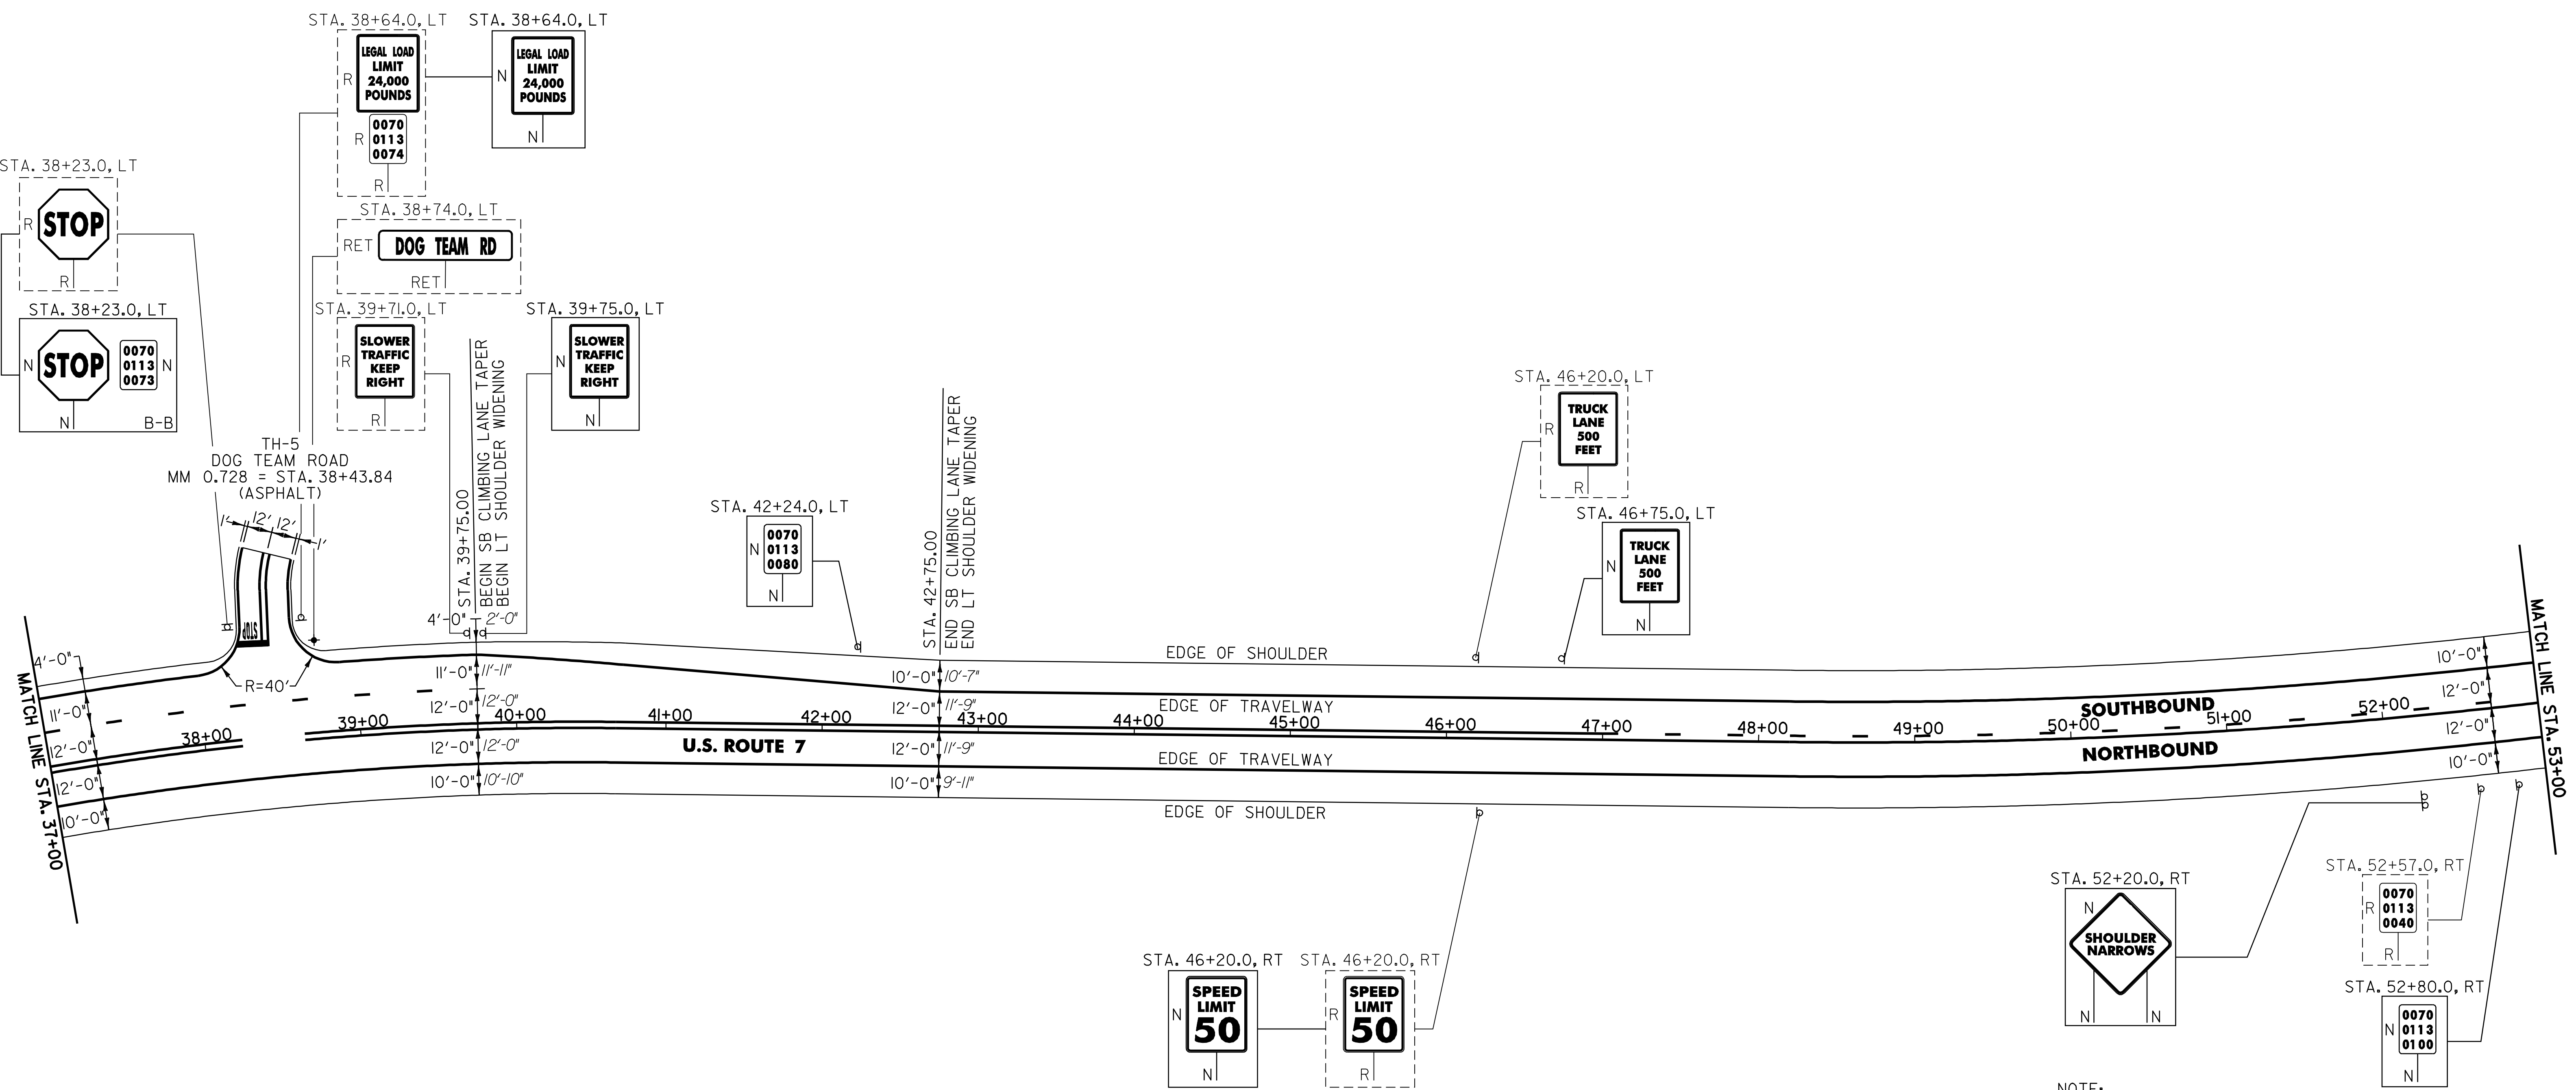

NOTE:
 1. PAVING LIMIT ON ALL TOWN HIGHWAYS SHALL BE MEASURED 25 FT BACK FROM U.S. ROUTE 7 EDGE OF SHOULDER UNLESS DENOTED OTHERWISE ON THE PLANS OR AS DIRECTED BY THE RESIDENT ENGINEER.

NOT TO SCALE

SIGN LEGEND
 R = REMOVE
 S = SALVAGE
 N = NEW
 RET = RETAIN
 B-B = BACK TO BACK
 EXISTING = - - - - -
 NEW = _____

PROJECT LAYOUT SHEET #10	PROJECT NAME: MIDDLEBURY - NEW HAVEN	PLOT DATE: \$DATE\$
	PROJECT NUMBER: NH 9813(1)S	DRAWN BY: C.A.K.
	FILE NAME: p97bl66.dgn	CHECKED BY: D.W.E.
	DESIGNED BY: J.S.P.	SHEET 19 OF 63
	IPARM FILE: pbl66110.i	