


646.40 DURABLE 4" WHITE LINE (THERMOPLASTIC)
 (ALL LINES WILL INCLUDE EDGE LINE BREAKS AND
 RADIUS FOR TOWN HIGHWAYS)

NEW HAVEN:
 STA. 69+00.0 - STA. 85+00.0 LT & RT
 STA. 79+00.0 - STA. 85+00.0 DASHED RT

646.41 DURABLE 4" YELLOW LINE (THERMOPLASTIC)
 (ALL LINES WILL INCLUDE C/L BREAKS FOR
 TOWN HIGHWAYS) S=SOLID, D=DASHED

NEW HAVEN: LT C RT
 STA. 69+00.0 - STA. 72+00.0 S - D
 STA. 72+00.0 - STA. 85+00.0 S - S

675.50 REMOVING SIGNS
 AS SHOWN - 4

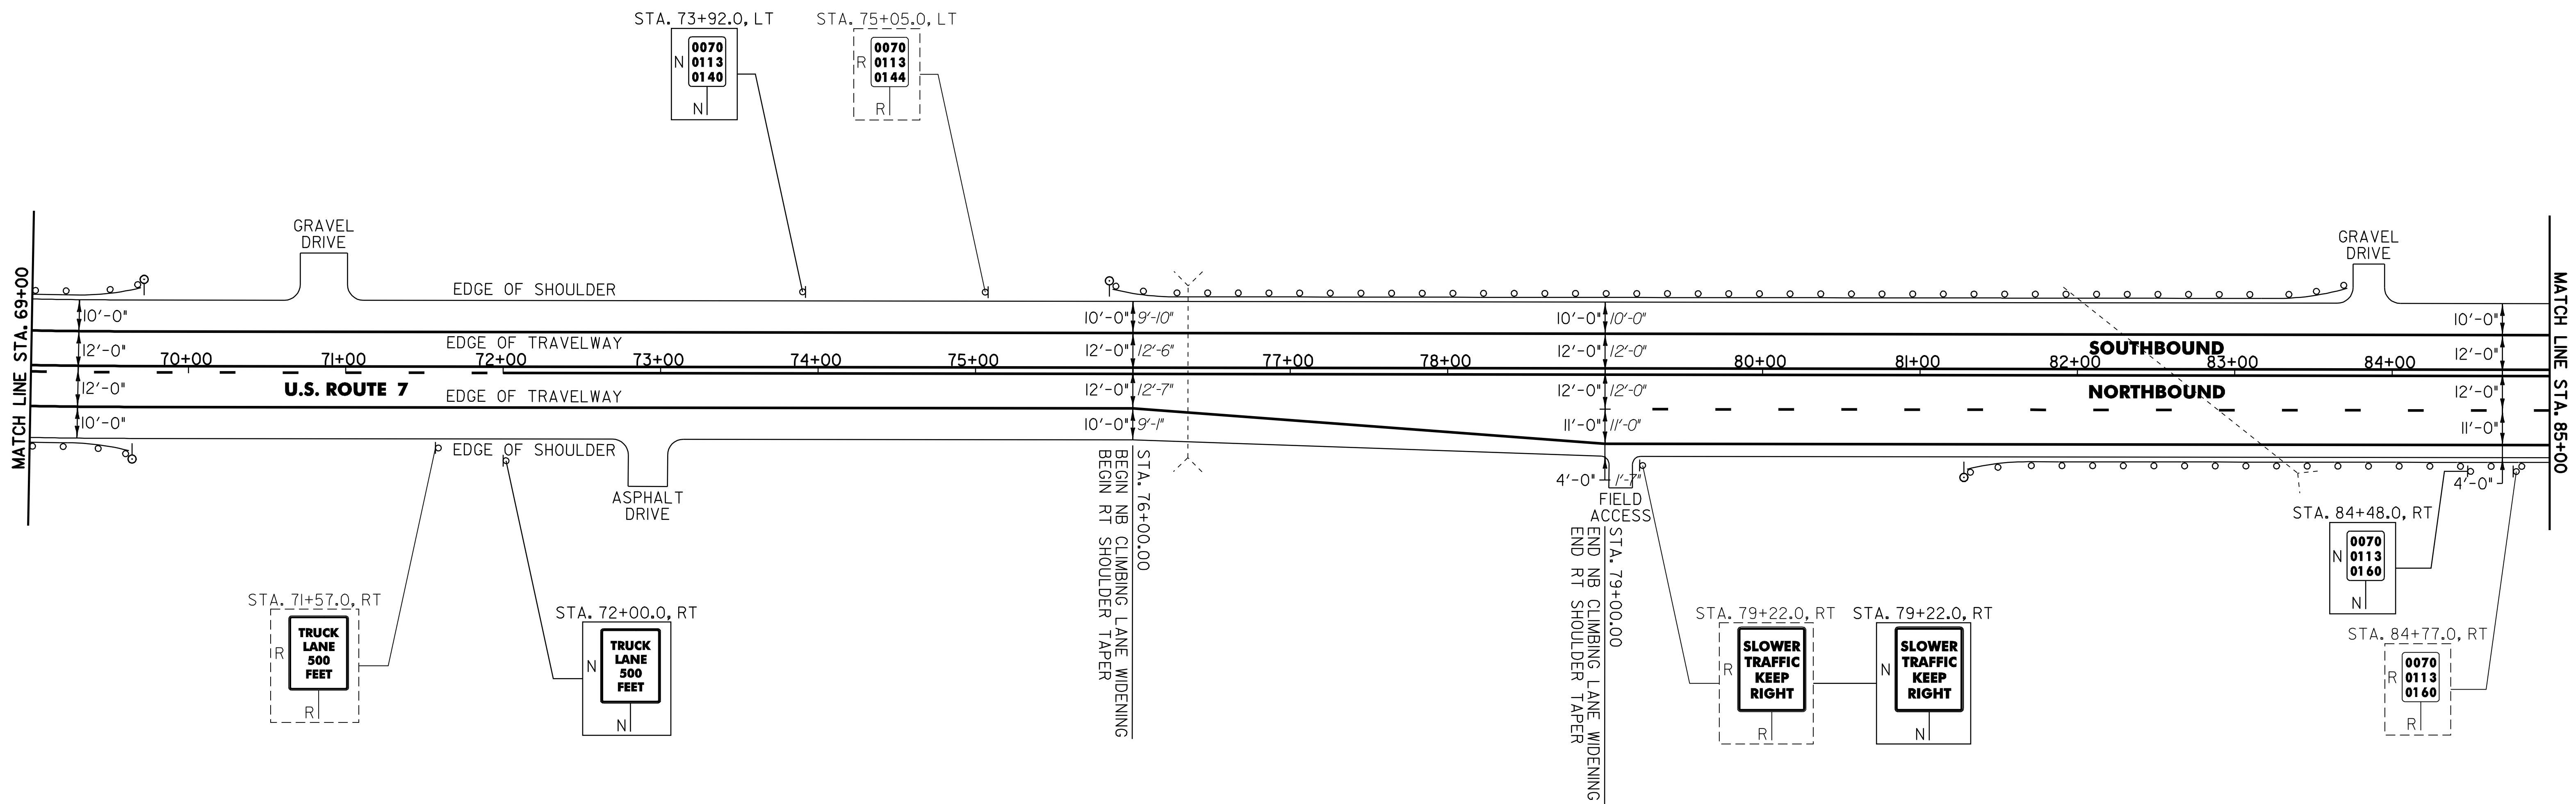

62L.20 STEEL BEAM GUARDRAIL (GALVANIZED)

NEW HAVEN:
 STA. 69+00.0 - STA. 69+19.0 RT (19.0 LF)
 STA. 69+00.0 - STA. 69+31.5 LT (31.5 LF)
 STA. 76+25.0 - STA. 83+25.0 LT (700.0 LF)
 STA. 81+67.5 - STA. 85+00.0 RT (332.5 LF)

62L.505 MANUFACTURED TERMINAL SECTION (FLARED)

NEW HAVEN:
 STA. 69+19.0 - STA. 69+56.5 RT
 STA. 69+31.5 - STA. 69+69.0 LT
 STA. 75+87.5 - STA. 76+25.0 LT
 STA. 81+30.0 - STA. 81+67.5 RT

62L.505 MANUFACTURED TERMINAL SECTION (TANGENT)

NEW HAVEN:
 STA. 83+25.0 - STA. 83+75.0 LT

62L.80 REMOVAL AND DISPOSAL OF GUARDRAIL

NEW HAVEN:
 STA. 69+00.0 - STA. 69+36.0 RT (36.0 LF)
 STA. 69+00.0 - STA. 69+55.0 LT (55.0 LF)
 STA. 76+05.0 - STA. 83+74.0 LT (769.0 LF)
 STA. 81+70.0 - STA. 85+00.0 RT (330.0 LF)

676.10 DELINEATORS WITH STEEL POSTS

♀ TYPE I WHITE
 NEW HAVEN:
 STA. 69+56.5 RT
 STA. 69+69.0 LT
 STA. 75+87.5 LT
 STA. 81+30.0 RT
 STA. 83+75.0 LT

SIGN LEGEND
 R = REMOVE
 S = SALVAGE
 N = NEW
 RET = RETAIN
 B-B = BACK TO BACK
 EXISTING = -----
 NEW = _____

PROJECT LAYOUT SHEET #12

PROJECT NAME: MIDDLEBURY - NEW HAVEN
 PROJECT NUMBER: NH 9813(1)S
 FILE NAME: p97bl66.dgn
 PROJECT LEADER: D.E.G.
 DESIGNED BY: J.S.P.
 IPARM FILE: pbl66l12.i
 PLOT DATE: \$DATE\$
 DRAWN BY: C.A.K.
 CHECKED BY: D.W.E.
 SHEET 21 OF 63

NOT TO SCALE