

646.40 DURABLE 4" WHITE LINE (THERMOPLASTIC)  
 (ALL LINES WILL INCLUDE EDGE LINE BREAKS AND RADIUS FOR TOWN HIGHWAYS)

NEW HAVEN:  
 STA. 197+00.0 - STA. 213+00.0 LT & RT  
 STA. 197+00.0 - STA. 198+00.0 DASHED LT

646.41 DURABLE 4" YELLOW LINE (THERMOPLASTIC)  
 (ALL LINES WILL INCLUDE C/L BREAKS FOR TOWN HIGHWAYS) S=SOLID, D=DASHED

NEW HAVEN:  
 STA. 197+00.0 - STA. 206+50.0 LT S C RT S  
 STA. 206+50.0 - STA. 212+00.0 S - D D  
 STA. 212+00.0 - STA. 213+00.0 - D -

646.46 DURABLE 24" STOP BAR (THERMOPLASTIC)  
 NEW HAVEN:  
 STA. 205+65.60 RT, TH-3


646.66 TEMPORARY 24" STOP BAR (PAINT)  
 NEW HAVEN:  
 STA. 205+65.60 RT, TH-3

646.42 DURABLE 8" WHITE LINE (THERMOPLASTIC)  
 NEW HAVEN:  
 STA. 204+45.0 - STA. 204+80.0 GORE AREA RT  
 STA. 205+65.60 GORE AREA RT, TH-3

646.50 DURABLE LETTER OR SYMBOL (THERMOPLASTIC)  
 NEW HAVEN:  
 STA. 205+11.0 RT, TH-3, YIELD LINE (5 EA)  
 STA. 205+65.60 RT, TH-3, "S,T,O,P" (4 EA)

675.50 REMOVING SIGNS  
 AS SHOWN - 18

646.70 TEMPORARY LETTER OR SYMBOL (PAINT)  
 NEW HAVEN:  
 STA. 205+65.60 RT, TH-3, "S,T,O,P" (4 EA)

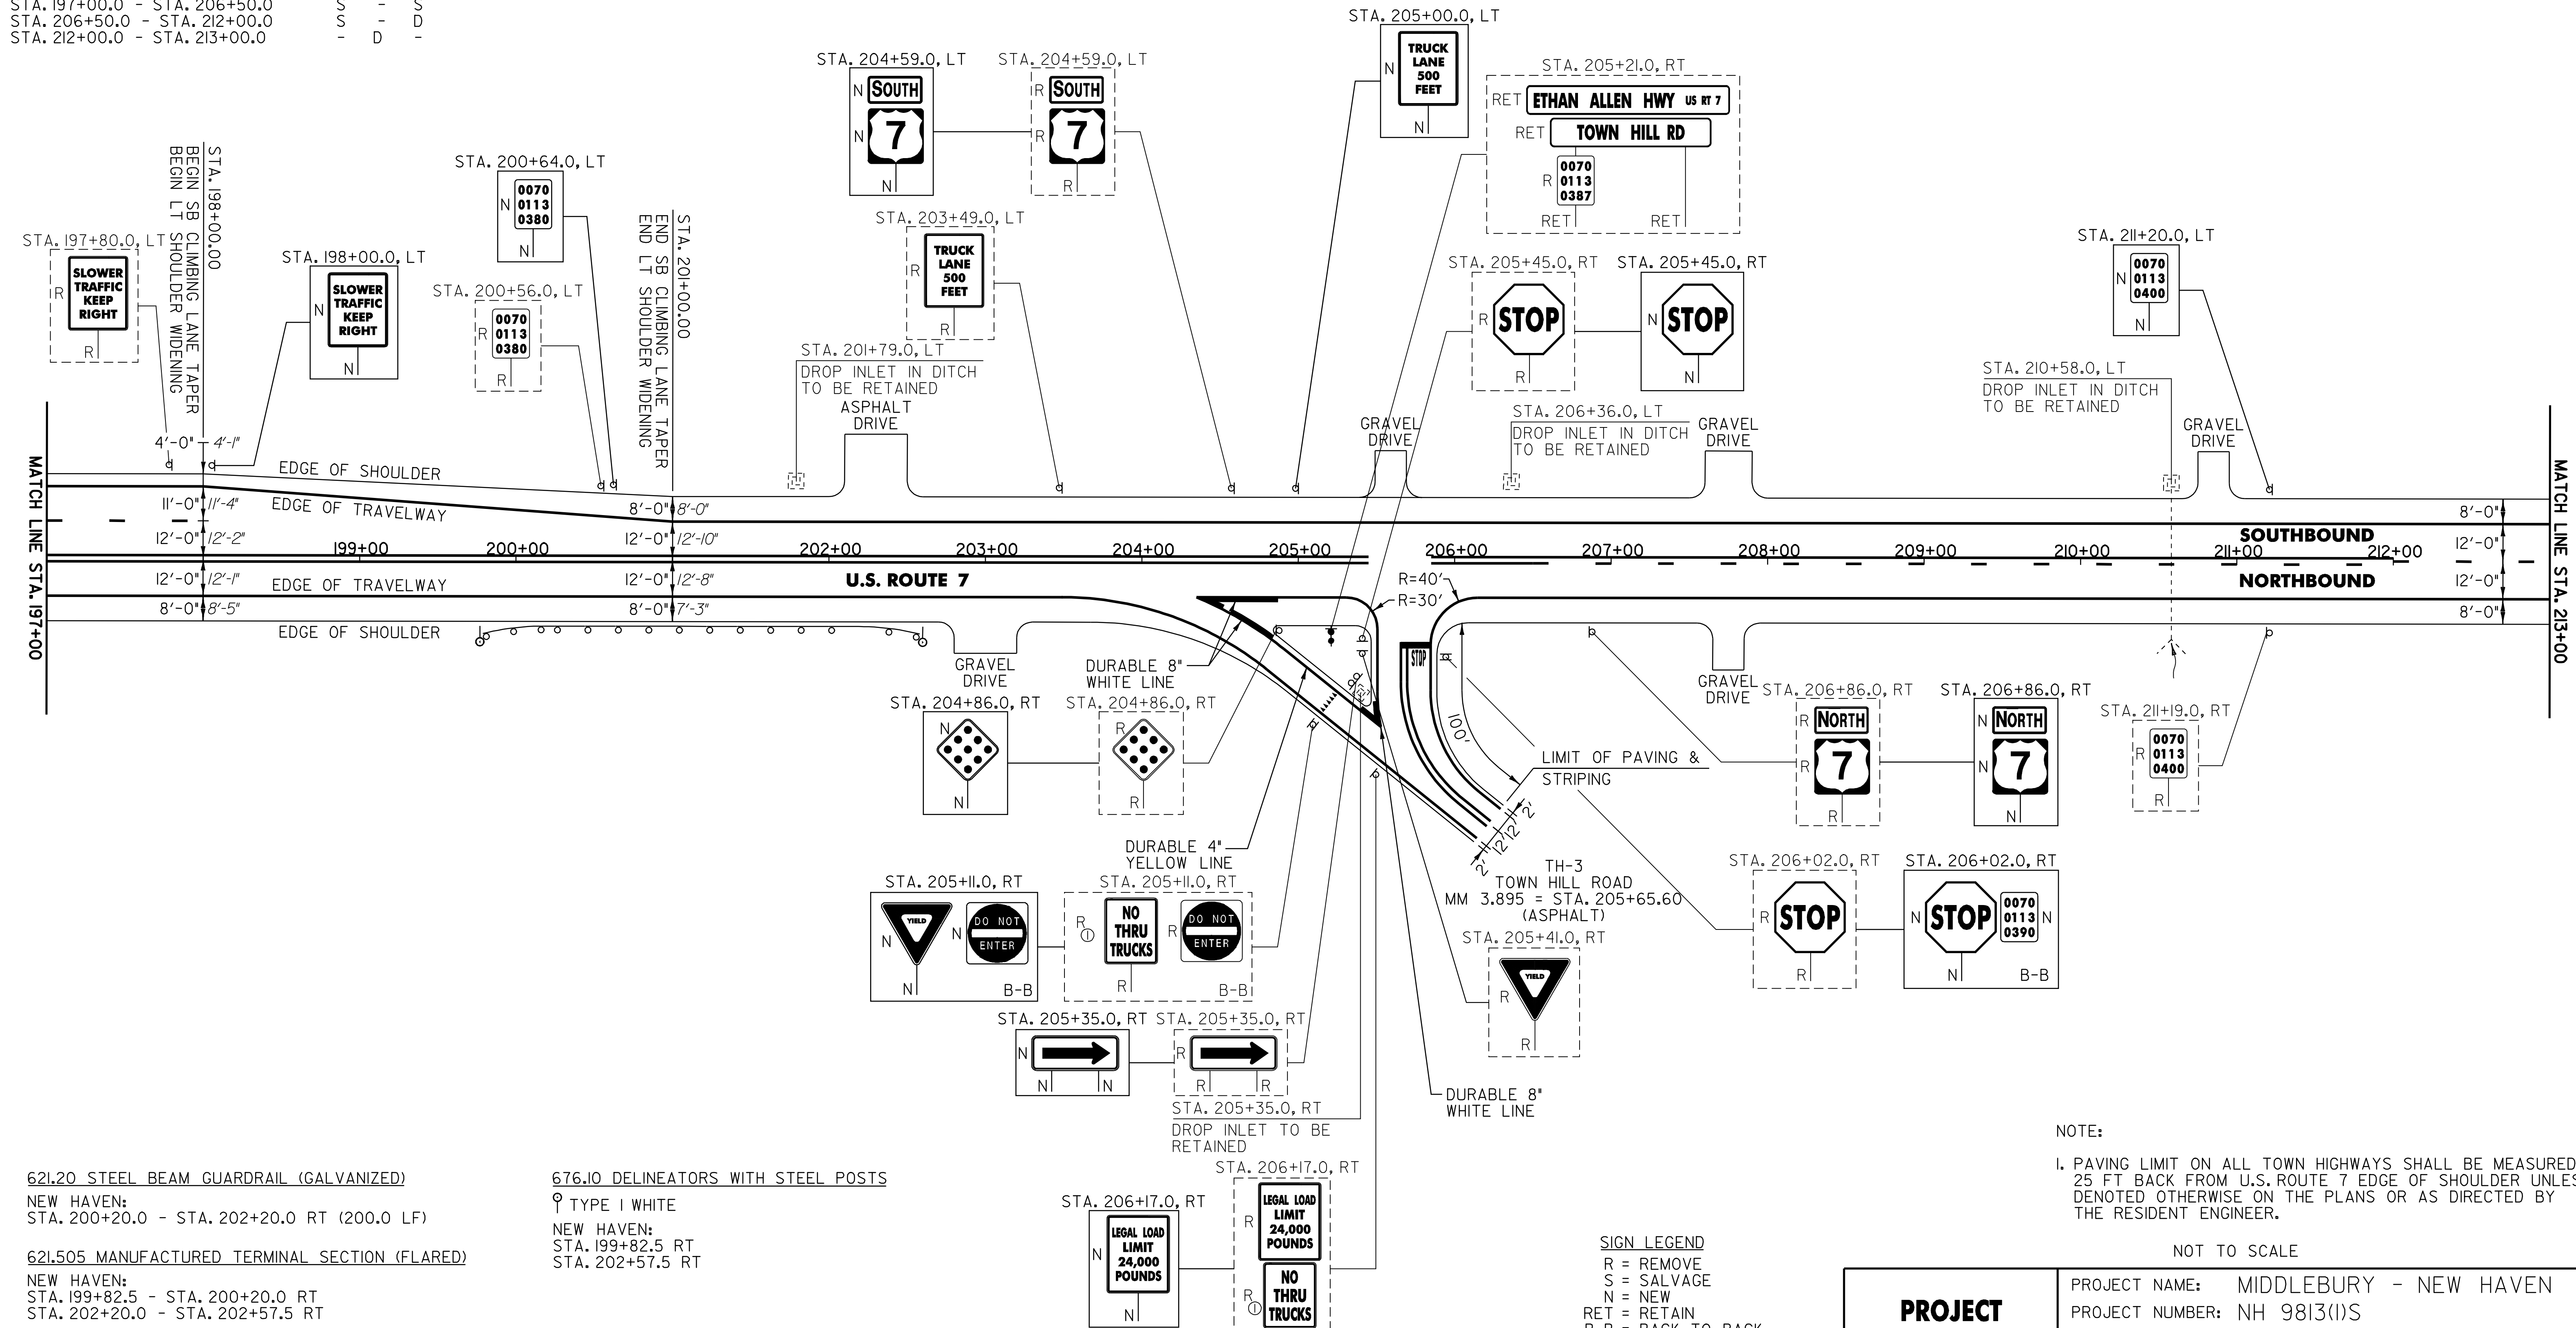

621.20 STEEL BEAM GUARDRAIL (GALVANIZED)  
 NEW HAVEN:  
 STA. 200+20.0 - STA. 202+20.0 RT (200.0 LF)

621.505 MANUFACTURED TERMINAL SECTION (FLARED)  
 NEW HAVEN:  
 STA. 199+82.5 - STA. 200+20.0 RT  
 STA. 202+20.0 - STA. 202+57.5 RT

621.80 REMOVAL AND DISPOSAL OF GUARDRAIL  
 NEW HAVEN:  
 STA. 200+56.0 - STA. 202+61.0 RT (205.0 LF)

676.10 DELINEATORS WITH STEEL POSTS  
 ♀ TYPE I WHITE  
 NEW HAVEN:  
 STA. 199+82.5 RT  
 STA. 202+57.5 RT

NOTE:  
 I. PAVING LIMIT ON ALL TOWN HIGHWAYS SHALL BE MEASURED 25 FT BACK FROM U.S. ROUTE 7 EDGE OF SHOULDER UNLESS DENOTED OTHERWISE ON THE PLANS OR AS DIRECTED BY THE RESIDENT ENGINEER.

SIGN LEGEND  
 R = REMOVE  
 S = SALVAGE  
 N = NEW  
 RET = RETAIN  
 B-B = BACK TO BACK  
 EXISTING = - - - - -  
 NEW = \_\_\_\_\_  
 ⊕ = SIGN TO BE RETURNED TO THE TOWN OF NEW HAVEN:

<b>PROJECT LAYOUT SHEET #20</b>	PROJECT NAME: MIDDLEBURY - NEW HAVEN	
	PROJECT NUMBER: NH 9813(1)S	
FILE NAME: p97b166.dgn	PLOT DATE: \$DATE\$	
PROJECT LEADER: D.E.G.	DRAWN BY: C.A.K.	
DESIGNED BY: J.S.P.	CHECKED BY: D.W.E.	
IPARM FILE: pbl66120.1	SHEET 29 OF 63	