


646.40 DURABLE 4" WHITE LINE (THERMOPLASTIC)  
 (ALL LINES WILL INCLUDE EDGE LINE BREAKS AND  
 RADIUS FOR TOWN HIGHWAYS)

NEW HAVEN:  
 STA. 229+00.0 - STA. 245+00.0 LT & RT

646.41 DURABLE 4" YELLOW LINE (THERMOPLASTIC)  
 (ALL LINES WILL INCLUDE C/L BREAKS FOR  
 TOWN HIGHWAYS) S=SOLID, D=DASHED

NEW HAVEN:  
 STA. 229+00.0 - STA. 229+50.0 LT C RT  
 STA. 229+50.0 - STA. 237+50.0 D - S  
 STA. 237+50.0 - STA. 245+00.0 S - S

675.50 REMOVING SIGNS  
 AS SHOWN - 2

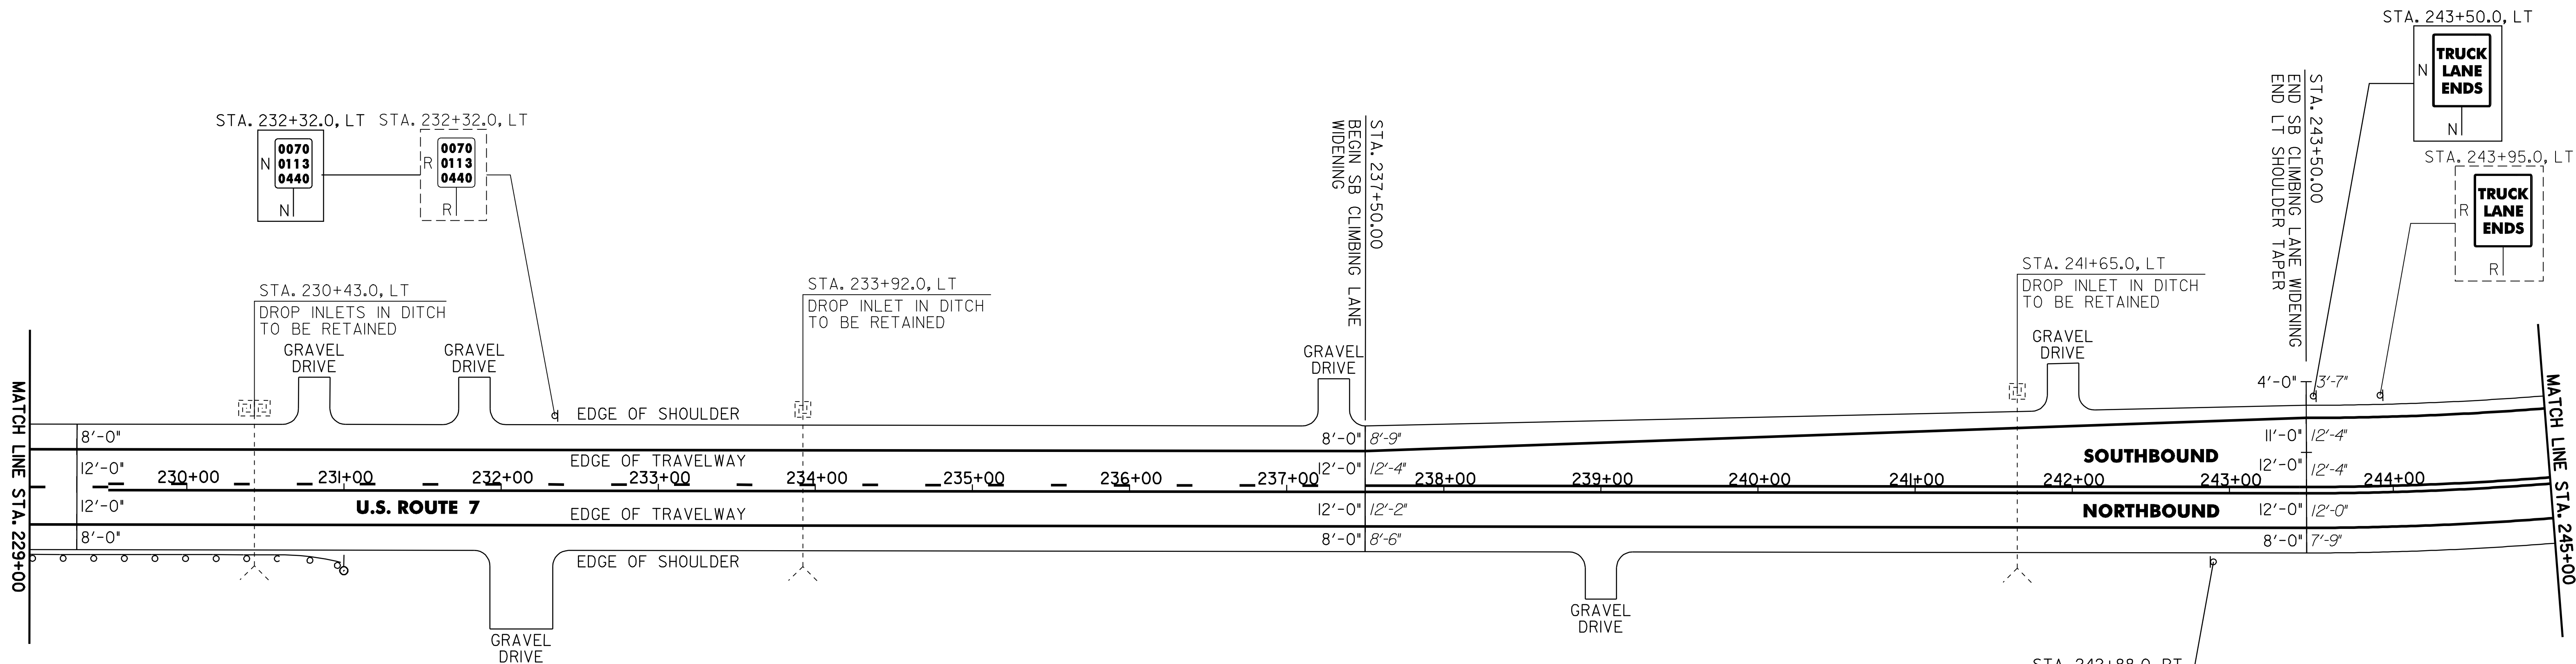

621.20 STEEL BEAM GUARDRAIL (GALVANIZED)  
 NEW HAVEN:  
 STA. 229+00.0 - STA. 230+60.0 RT (160.0 LF)

676.10 DELINEATORS WITH STEEL POSTS  
 ♀ TYPE I WHITE  
 NEW HAVEN:  
 STA. 230+97.5 RT

621.505 MANUFACTURED TERMINAL SECTION (FLARED)  
 NEW HAVEN:  
 STA. 230+60.0 - STA. 230+97.5 RT

621.80 REMOVAL AND DISPOSAL OF GUARDRAIL  
 NEW HAVEN:  
 STA. 229+00.0 - STA. 231+01.0 RT (201.0 LF)

**SIGN LEGEND**  
 R = REMOVE  
 S = SALVAGE  
 N = NEW  
 RET = RETAIN  
 B-B = BACK TO BACK  
 EXISTING = - - - - -  
 NEW = \_\_\_\_\_

**PROJECT LAYOUT SHEET #22**

PROJECT NAME: MIDDLEBURY - NEW HAVEN  
 PROJECT NUMBER: NH 9813(1)S  
 FILE NAME: p97bl66.dgn  
 PROJECT LEADER: D.E.G.  
 DESIGNED BY: J.S.P.  
 IPARM FILE: pbl66i22.1  
 PLOT DATE: \$DATE\$  
 DRAWN BY: C.A.K.  
 CHECKED BY: D.W.E.  
 SHEET 31 OF 63

NOT TO SCALE