


646.40 DURABLE 4" WHITE LINE (THERMOPLASTIC)  
 (ALL LINES WILL INCLUDE EDGE LINE BREAKS AND  
 RADIUS FOR TOWN HIGHWAYS)

NEW HAVEN:  
 STA. 245+00.0 - STA. 261+00.0 LT & RT  
 STA. 250+00.0 - STA. 260+75.0 DASHED LT

646.41 DURABLE 4" YELLOW LINE (THERMOPLASTIC)  
 (ALL LINES WILL INCLUDE C/L BREAKS FOR  
 TOWN HIGHWAYS) S=SOLID, D=DASHED

NEW HAVEN: LT CL RT  
 STA. 245+00.0 - STA. 261+00.0 S - S

675.50 REMOVING SIGNS  
 AS SHOWN - 3

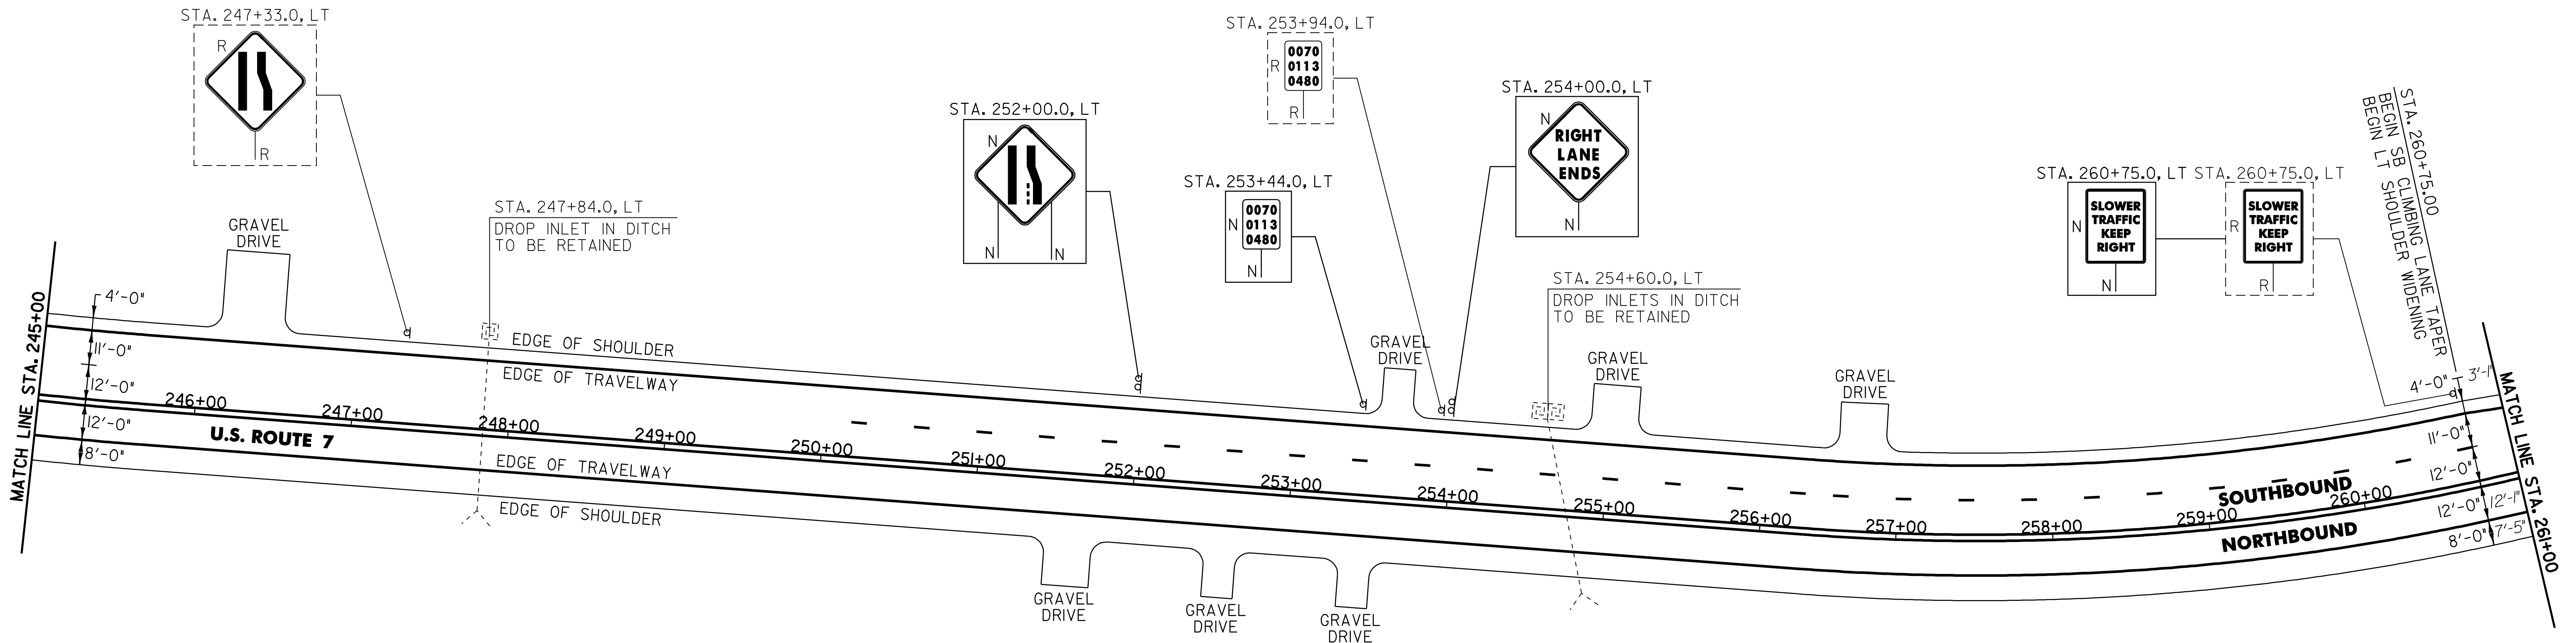

NOT TO SCALE

**SIGN LEGEND**  
 R = REMOVE  
 S = SALVAGE  
 N = NEW  
 RET = RETAIN  
 B-B = BACK TO BACK  
 EXISTING = - - - - -  
 NEW = \_\_\_\_\_

<b>PROJECT LAYOUT SHEET #23</b>	PROJECT NAME: MIDDLEBURY - NEW HAVEN	PLOT DATE: \$DATE\$
	PROJECT NUMBER: NH 9813(1)S	DRAWN BY: C.A.K.
	FILE NAME: p97bl66.dgn	CHECKED BY: D.W.E.
	PROJECT LEADER: D.E.G.	SHEET 32 OF 63
	DESIGNED BY: J.S.P.	
	IPARM FILE: pbl66l23.i	