

**646.40 DURABLE 4" WHITE LINE (THERMOPLASTIC)**  
 (ALL LINES WILL INCLUDE EDGE LINE BREAKS AND RADIUS FOR TOWN HIGHWAYS)  
 NEW HAVEN:  
 STA. 277+00.0 - STA. 287+47.0 LT  
 STA. 277+00.0 - STA. 288+53.0 RT  
 STA. 288+12.0 - STA. 293+25.0 LT  
 STA. 289+18.0 - STA. 293+25.0 RT  
 STA. 282+35.0 - STA. 284+70.0 SOLID LT  
 STA. 284+70.0 - STA. 286+50.0 DOTTED LT & RT  
 STA. 286+50.0 - STA. 287+79.0 SOLID RT

**646.60 TEMPORARY 4" WHITE LINE (PAINT)**  
 (ALL LINES WILL INCLUDE EDGE LINE BREAKS AND RADIUS FOR TOWN HIGHWAYS)  
 NEW HAVEN:  
 STA. 278+50.0 - STA. 287+47.0 LT  
 STA. 278+50.0 - STA. 288+53.0 RT  
 STA. 288+12.0 - STA. 293+00.0 LT  
 STA. 289+18.0 - STA. 293+00.0 RT  
 STA. 282+35.0 - STA. 284+70.0 SOLID LT  
 STA. 284+70.0 - STA. 286+50.0 DOTTED LT & RT  
 STA. 286+50.0 - STA. 287+79.0 SOLID RT

**646.44 DURABLE 4" STOP BAR (THERMOPLASTIC)**  
 NEW HAVEN:  
 STA. 282+32.16 RT, VT. ROUTE 17  
 STA. 288+71.04 LT, VT. ROUTE 17

**646.50 DURABLE LETTER OR SYMBOL (THERMOPLASTIC)**  
 NEW HAVEN:  
 STA. 282+32.16 RT, VT. ROUTE 17, "S,T,O,P" (4 EA)  
 STA. 282+61.3 LT/RT, ARROW (1 EA)  
 STA. 283+29.5 LT/RT, "O,N,L,Y" (4 EA)  
 STA. 283+97.6 LT/RT, ARROW (1 EA)  
 STA. 286+54.3 LT/RT, ARROW (1 EA)  
 STA. 287+10.0 LT/RT, "O,N,L,Y" (4 EA)  
 STA. 287+70.7 LT/RT, ARROW (1 EA)  
 STA. 288+71.04 LT, VT. ROUTE 17, "S,T,O,P" (4 EA)

**646.66 DURABLE 24" STOP BAR (PAINT)**  
 NEW HAVEN:  
 STA. 282+32.16 RT, VT. ROUTE 17  
 STA. 288+71.04 LT, VT. ROUTE 17

**646.81 PAINTED CURB**  
 NEW HAVEN:  
 STA. 282+58.0 - STA. 283+26.0 LT (140 LF)  
 STA. 284+57.0 - STA. 284+95.0 RT (80 LF)  
 STA. 290+75.0 - STA. 291+81.0 LT (106 LF)

**675.50 REMOVING SIGNS**  
 AS SHOWN - 51

**646.76 DURABLE LETTER OR SYMBOL (PAINT)**  
 NEW HAVEN:  
 STA. 282+32.16 RT, VT. ROUTE 17, "S,T,O,P" (4 EA)  
 STA. 282+61.3 LT/RT, ARROW (1 EA)  
 STA. 283+97.6 LT/RT, ARROW (1 EA)  
 STA. 286+54.3 LT/RT, ARROW (1 EA)  
 STA. 287+70.7 LT/RT, ARROW (1 EA)  
 STA. 288+71.04 LT, VT. ROUTE 17, "S,T,O,P" (4 EA)

**675.60 ERECTING SALVAGED SIGNS**  
 AS SHOWN - 2

**646.41 DURABLE 4" YELLOW LINE (THERMOPLASTIC)**  
 (ALL LINES WILL INCLUDE C/L BREAKS FOR TOWN HIGHWAYS) S=SOLID, D=DASHED  
 NEW HAVEN:  
 STA. 277+00.0 - STA. 278+50.0 DOUBLE SOLID C/L  
 STA. 278+50.0 - STA. 284+75.0 DOUBLE SOLID MEDIAN LT/RT  
 STA. 282+55.0 - STA. 287+81.0 DOUBLE SOLID MEDIAN LT/RT  
 STA. 289+00.0 - STA. 293+00.0 DOUBLE SOLID MEDIAN LT/RT  
 STA. 293+00.0 - STA. 293+25.0 DOUBLE SOLID C/L

**646.61 TEMPORARY 4" YELLOW LINE (PAINT)**  
 (ALL LINES WILL INCLUDE C/L BREAKS FOR TOWN HIGHWAYS) S=SOLID, D=DASHED  
 NEW HAVEN:  
 STA. 278+50.0 - STA. 278+50.0 DOUBLE SOLID C/L  
 STA. 278+50.0 - STA. 281+75.0 DOUBLE SOLID MEDIAN LT/RT  
 STA. 282+55.0 - STA. 287+81.0 DOUBLE SOLID MEDIAN LT/RT  
 STA. 289+00.0 - STA. 293+00.0 DOUBLE SOLID MEDIAN LT/RT

**646.72 TEMPORARY RAILROAD CROSSING SYMBOL (PAINT)**  
 NEW HAVEN:  
 STA. 283+30.0 RT (2 EA)  
 STA. 293+20.0 LT (2 EA)

**646.43 DURABLE 8" YELLOW LINE (THERMOPLASTIC)**  
 NEW HAVEN:  
 STA. 278+50.0 - STA. 281+75.0 HATCHED MEDIAN C/L  
 STA. 282+55.0 - STA. 287+81.0 HATCHED MEDIAN LT/RT  
 STA. 289+00.0 - STA. 293+00.0 HATCHED MEDIAN C/L

**646.52 DURABLE RAILROAD CROSSING SYMBOL (THERMOPLASTIC)**  
 NEW HAVEN:  
 STA. 283+30.0 RT (1 EA)  
 STA. 293+20.0 LT (1 EA)

**676.10 DELINEATORS WITH STEEL POSTS**  
 TYPE I WHITE  
 NEW HAVEN:  
 STA. 285+20.0 LT  
 STA. 285+55.0 RT  
 STA. 287+70.0 LT

**646.52 DURABLE RAILROAD CROSSING SYMBOL (THERMOPLASTIC)**  
 NEW HAVEN:  
 STA. 283+30.0 RT (1 EA)  
 STA. 293+20.0 LT (1 EA)

**604.40 CHANGING ELEV. OF D'S, CB'S OR MH'S**  
 NEW HAVEN:  
 STA. 281+37.0 RT  
 STA. 283+00.0 RT  
 STA. 290+73.0 LT

**621.60 ANCHOR FOR STEEL BEAM RAIL**  
 NEW HAVEN:  
 STA. 288+04.0 RT (ON DRIVEWAY RADIUS)  
 STA. 288+04.0 RT (AT RAIL END SECTION)

**621.20 STEEL BEAM GUARDRAIL (GALVANIZED)**  
 NEW HAVEN:  
 STA. 285+57.5 - STA. 287+32.5 LT (175.0 LF)  
 STA. 285+92.5 - STA. 288+05.0 RT (239.5 LF)

**621.505 MANUFACTURED TERMINAL SECTION (FLARED)**  
 NEW HAVEN:  
 STA. 285+20.0 - STA. 285+57.5 LT  
 STA. 285+55.0 - STA. 285+92.5 RT  
 STA. 287+32.5 - STA. 287+70.0 LT

**621.80 REMOVAL AND DISPOSAL OF GUARDRAIL**  
 NEW HAVEN:  
 STA. 285+18.0 - STA. 287+70.0 LT (252.0 LF)  
 STA. 285+54.0 - STA. 288+05.0 RT (276.0 LF)

**604.40 CHANGING ELEV. OF D'S, CB'S OR MH'S**  
 NEW HAVEN:  
 STA. 281+37.0 RT  
 STA. 283+00.0 RT  
 STA. 290+73.0 LT

**621.60 ANCHOR FOR STEEL BEAM RAIL**  
 NEW HAVEN:  
 STA. 288+04.0 RT (ON DRIVEWAY RADIUS)  
 STA. 288+04.0 RT (AT RAIL END SECTION)


**621.20 STEEL BEAM GUARDRAIL (GALVANIZED)**  
 NEW HAVEN:  
 STA. 285+57.5 - STA. 287+32.5 LT (175.0 LF)  
 STA. 285+92.5 - STA. 288+05.0 RT (239.5 LF)

**621.505 MANUFACTURED TERMINAL SECTION (FLARED)**  
 NEW HAVEN:  
 STA. 285+20.0 - STA. 285+57.5 LT  
 STA. 285+55.0 - STA. 285+92.5 RT  
 STA. 287+32.5 - STA. 287+70.0 LT

**621.80 REMOVAL AND DISPOSAL OF GUARDRAIL**  
 NEW HAVEN:  
 STA. 285+18.0 - STA. 287+70.0 LT (252.0 LF)  
 STA. 285+54.0 - STA. 288+05.0 RT (276.0 LF)

**621.80 REMOVAL AND DISPOSAL OF GUARDRAIL**  
 NEW HAVEN:  
 STA. 285+18.0 - STA. 287+70.0 LT (252.0 LF)  
 STA. 285+54.0 - STA. 288+05.0 RT (276.0 LF)

**621.80 REMOVAL AND DISPOSAL OF GUARDRAIL**  
 NEW HAVEN:  
 STA. 285+18.0 - STA. 287+70.0 LT (252.0 LF)  
 STA. 285+54.0 - STA. 288+05.0 RT (276.0 LF)

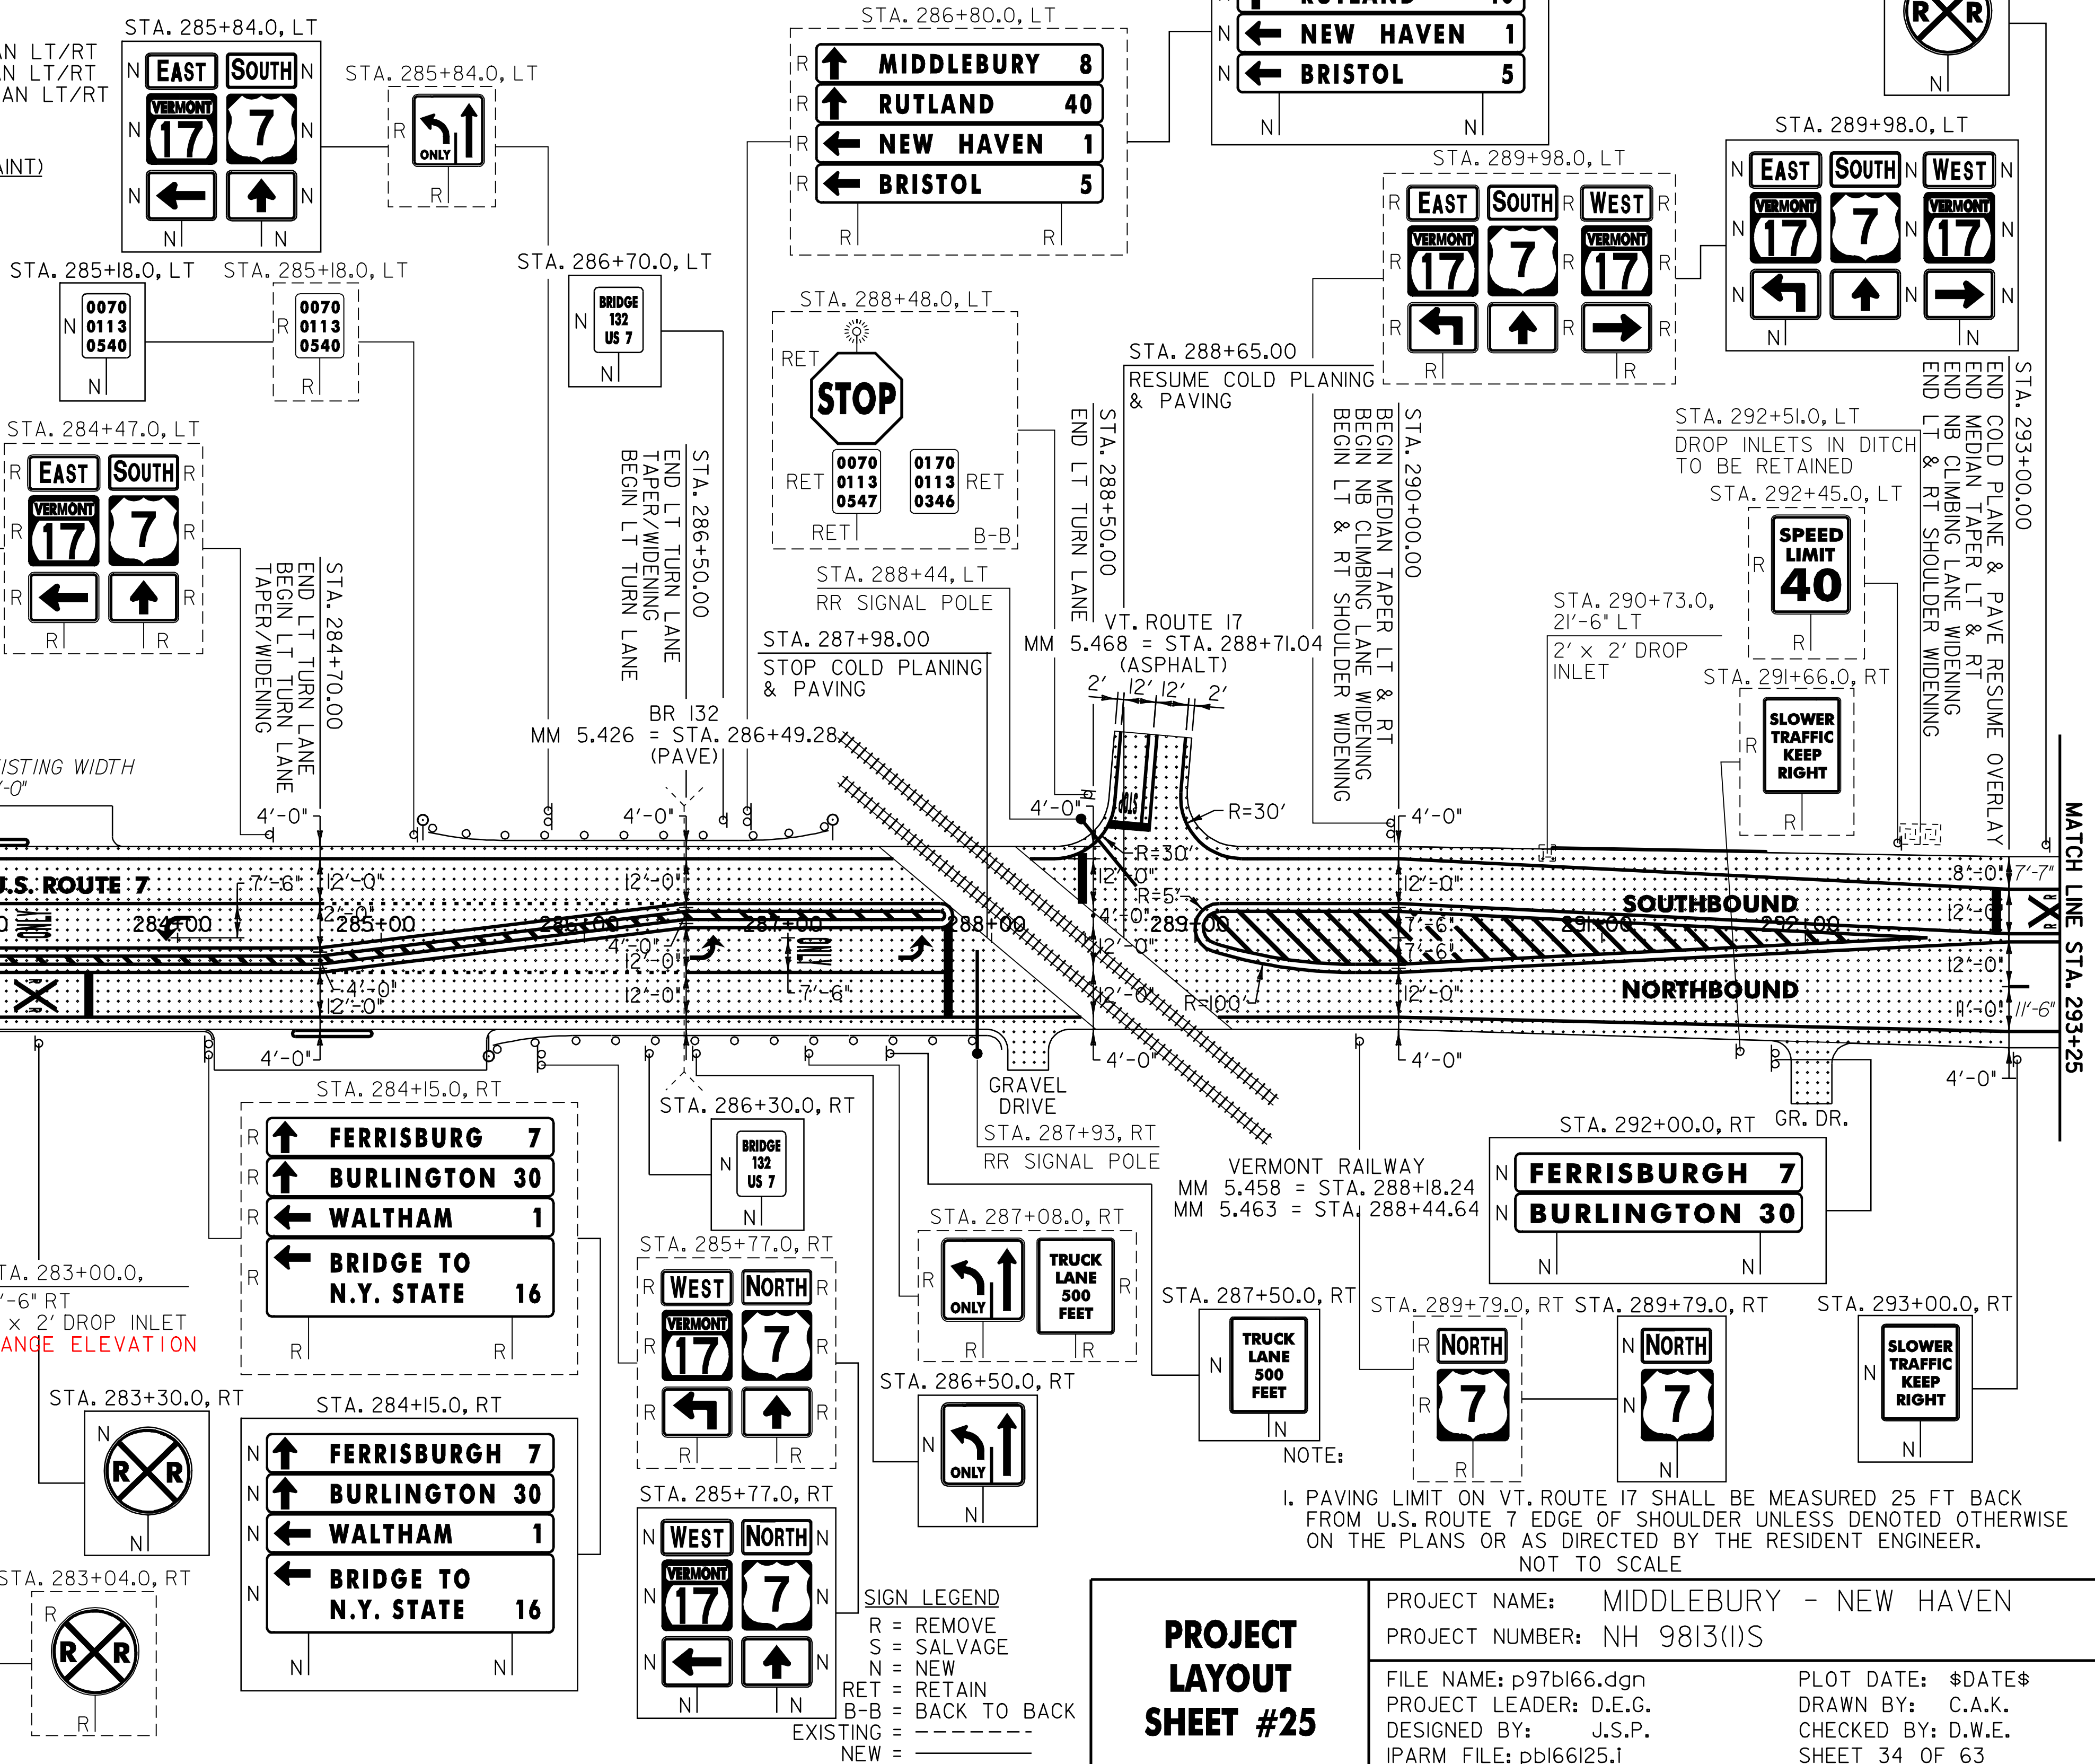

<p><b>PROJECT LAYOUT SHEET #25</b></p>	<p>PROJECT NAME: MIDDLEBURY - NEW HAVEN</p> <p>PROJECT NUMBER: NH 9813(1)S</p>	<p>PLOT DATE: \$DATE\$</p> <p>DRAWN BY: C.A.K.</p> <p>CHECKED BY: D.W.E.</p> <p>SHEET 34 OF 63</p>
	<p>FILE NAME: p97bl66.dgn</p> <p>PROJECT LEADER: D.E.G.</p> <p>DESIGNED BY: J.S.P.</p> <p>IPARM FILE: pbl66i25.1</p>	