


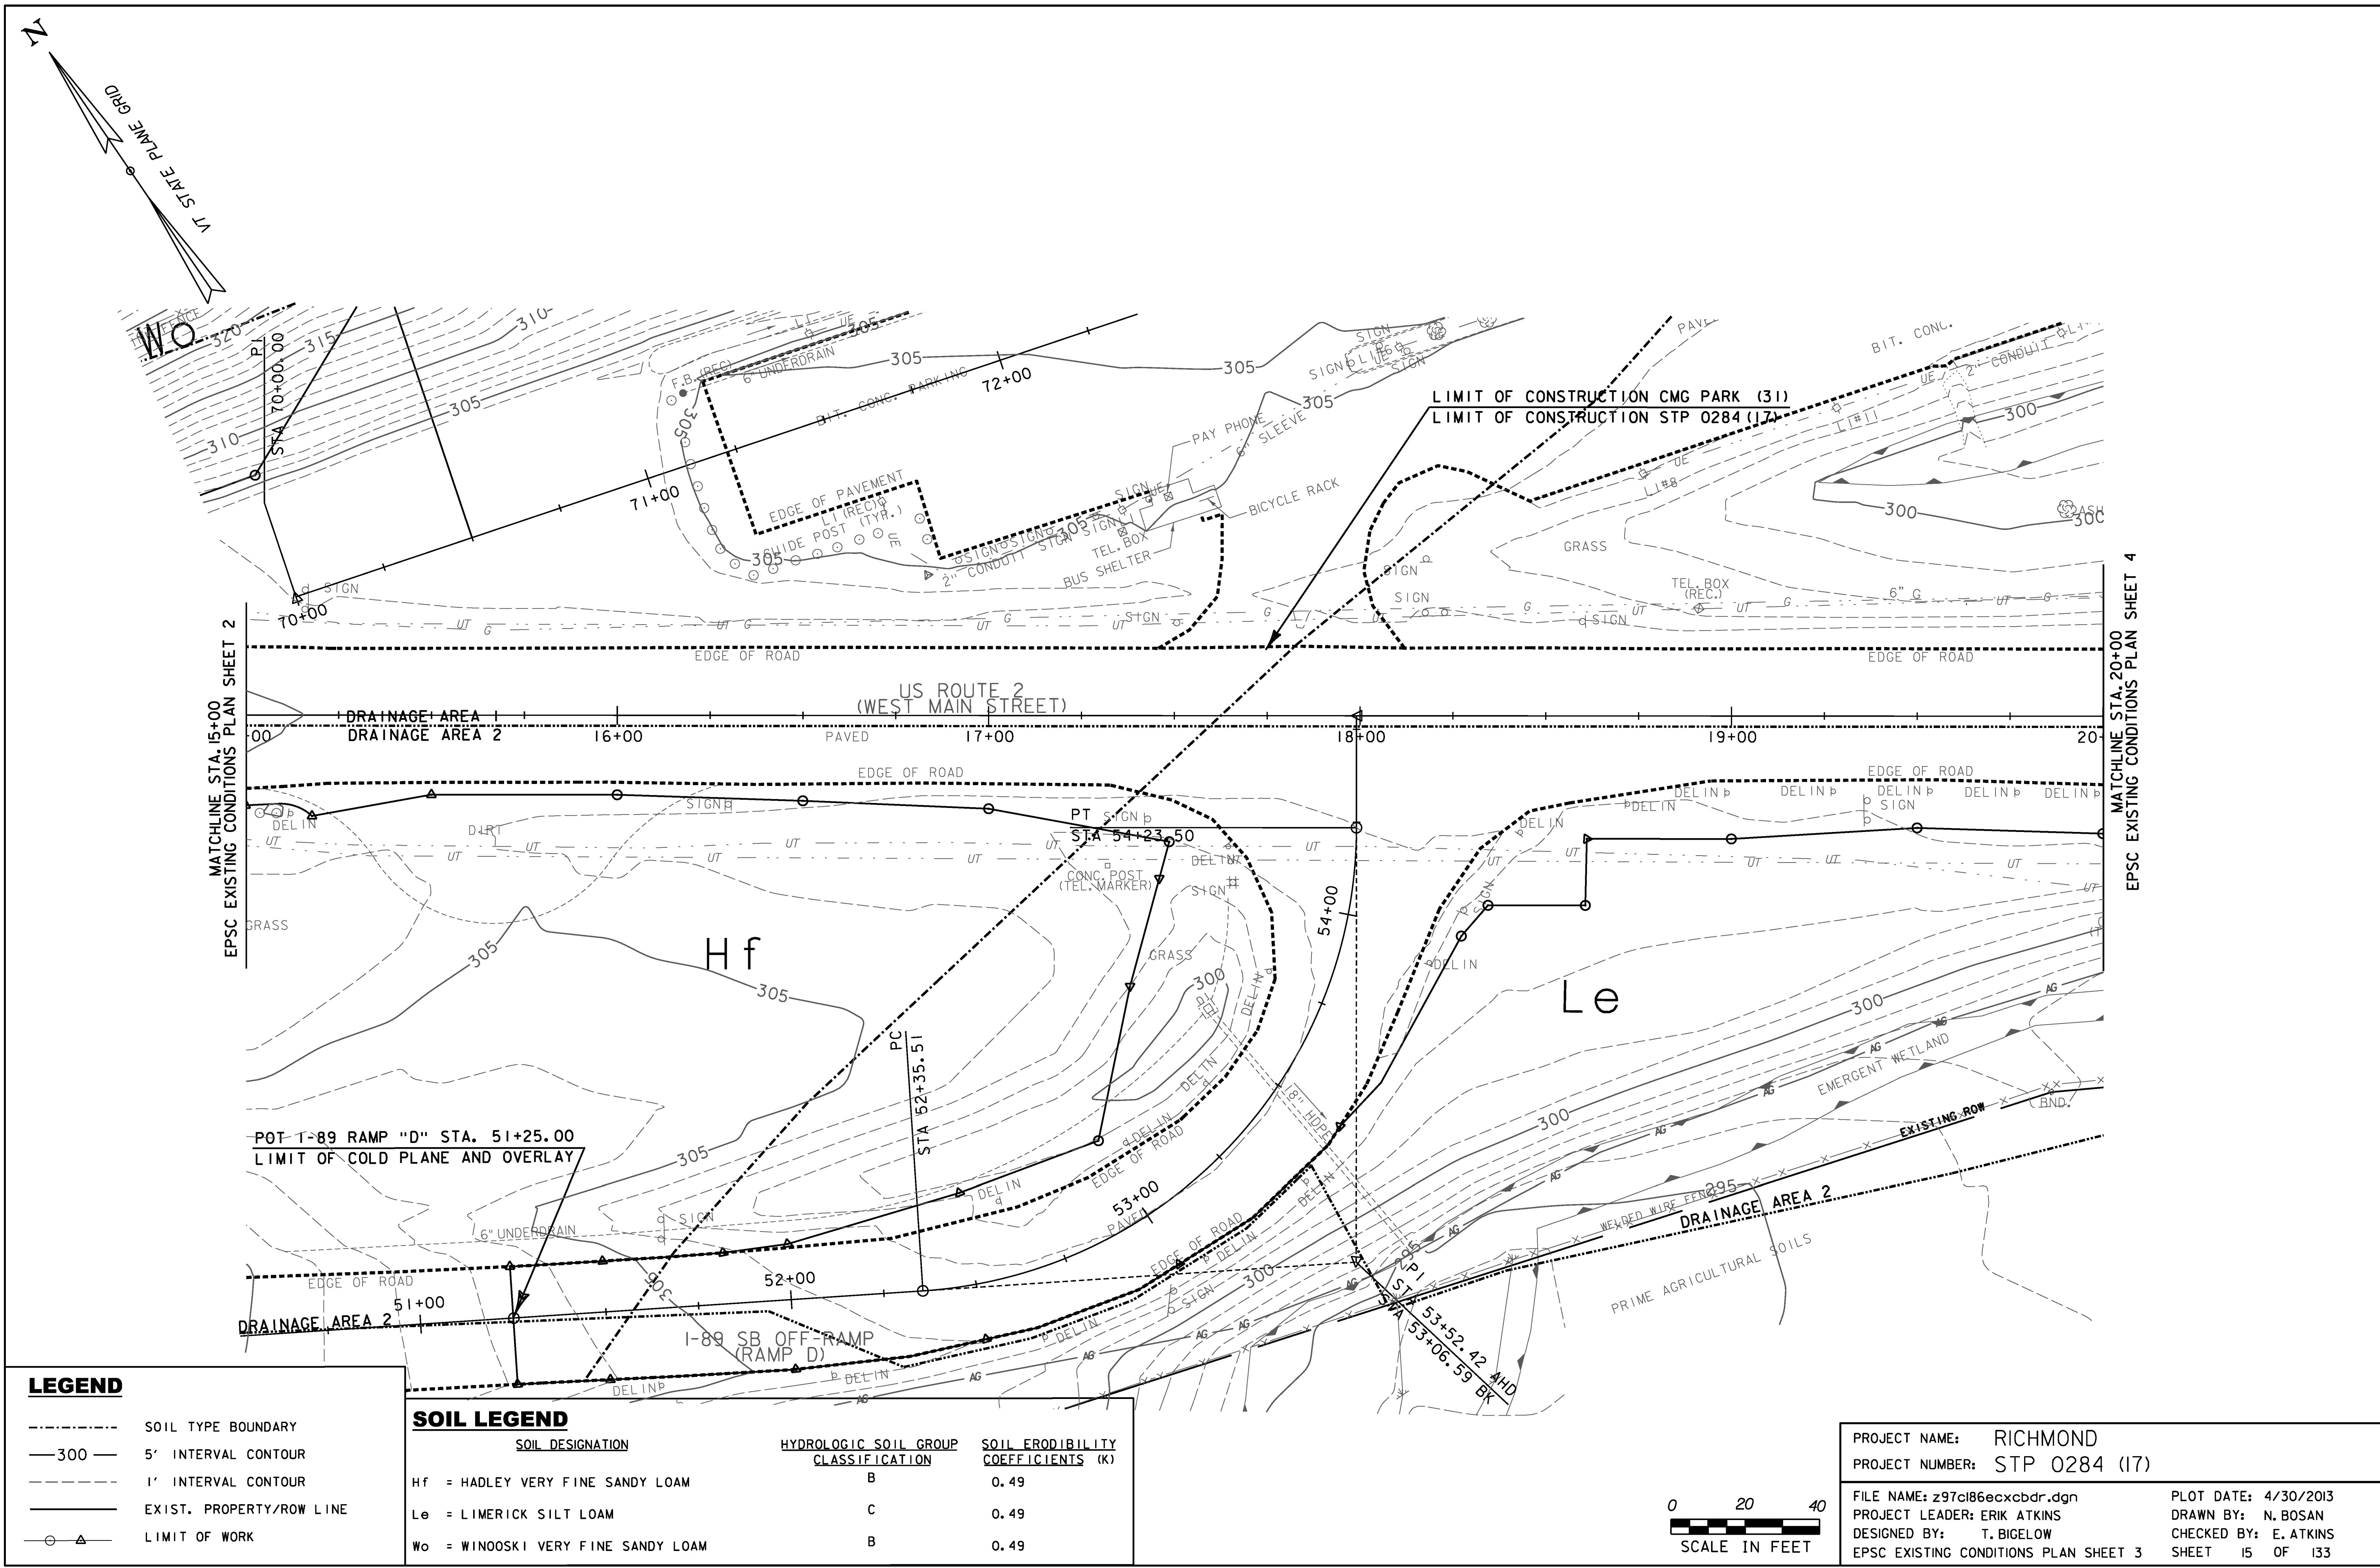

**LEGEND**

- SOIL TYPE BOUNDARY
- 300— 5' INTERVAL CONTOUR
- - - - 1' INTERVAL CONTOUR
- EXIST. PROPERTY/ROW LINE
- △ LIMIT OF WORK

**SOIL LEGEND**

| SOIL DESIGNATION                   | HYDROLOGIC SOIL GROUP CLASSIFICATION | SOIL ERODIBILITY COEFFICIENTS (K) |
|------------------------------------|--------------------------------------|-----------------------------------|
| Hf = HADLEY VERY FINE SANDY LOAM   | B                                    | 0.49                              |
| Le = LIMERICK SILT LOAM            | C                                    | 0.49                              |
| Wo = WINOOSKI VERY FINE SANDY LOAM | B                                    | 0.49                              |

PROJECT NAME: RICHMOND  
PROJECT NUMBER: STP 0284 (I7)

FILE NAME: z97ci86ecxcbdr.dgn  
PROJECT LEADER: ERIK ATKINS  
DESIGNED BY: T. BIGELOW  
EPSC EXISTING CONDITIONS PLAN SHEET 3

PLOT DATE: 4/30/2013  
DRAWN BY: N. BOSAN  
CHECKED BY: E. ATKINS  
SHEET 15 OF 133

