


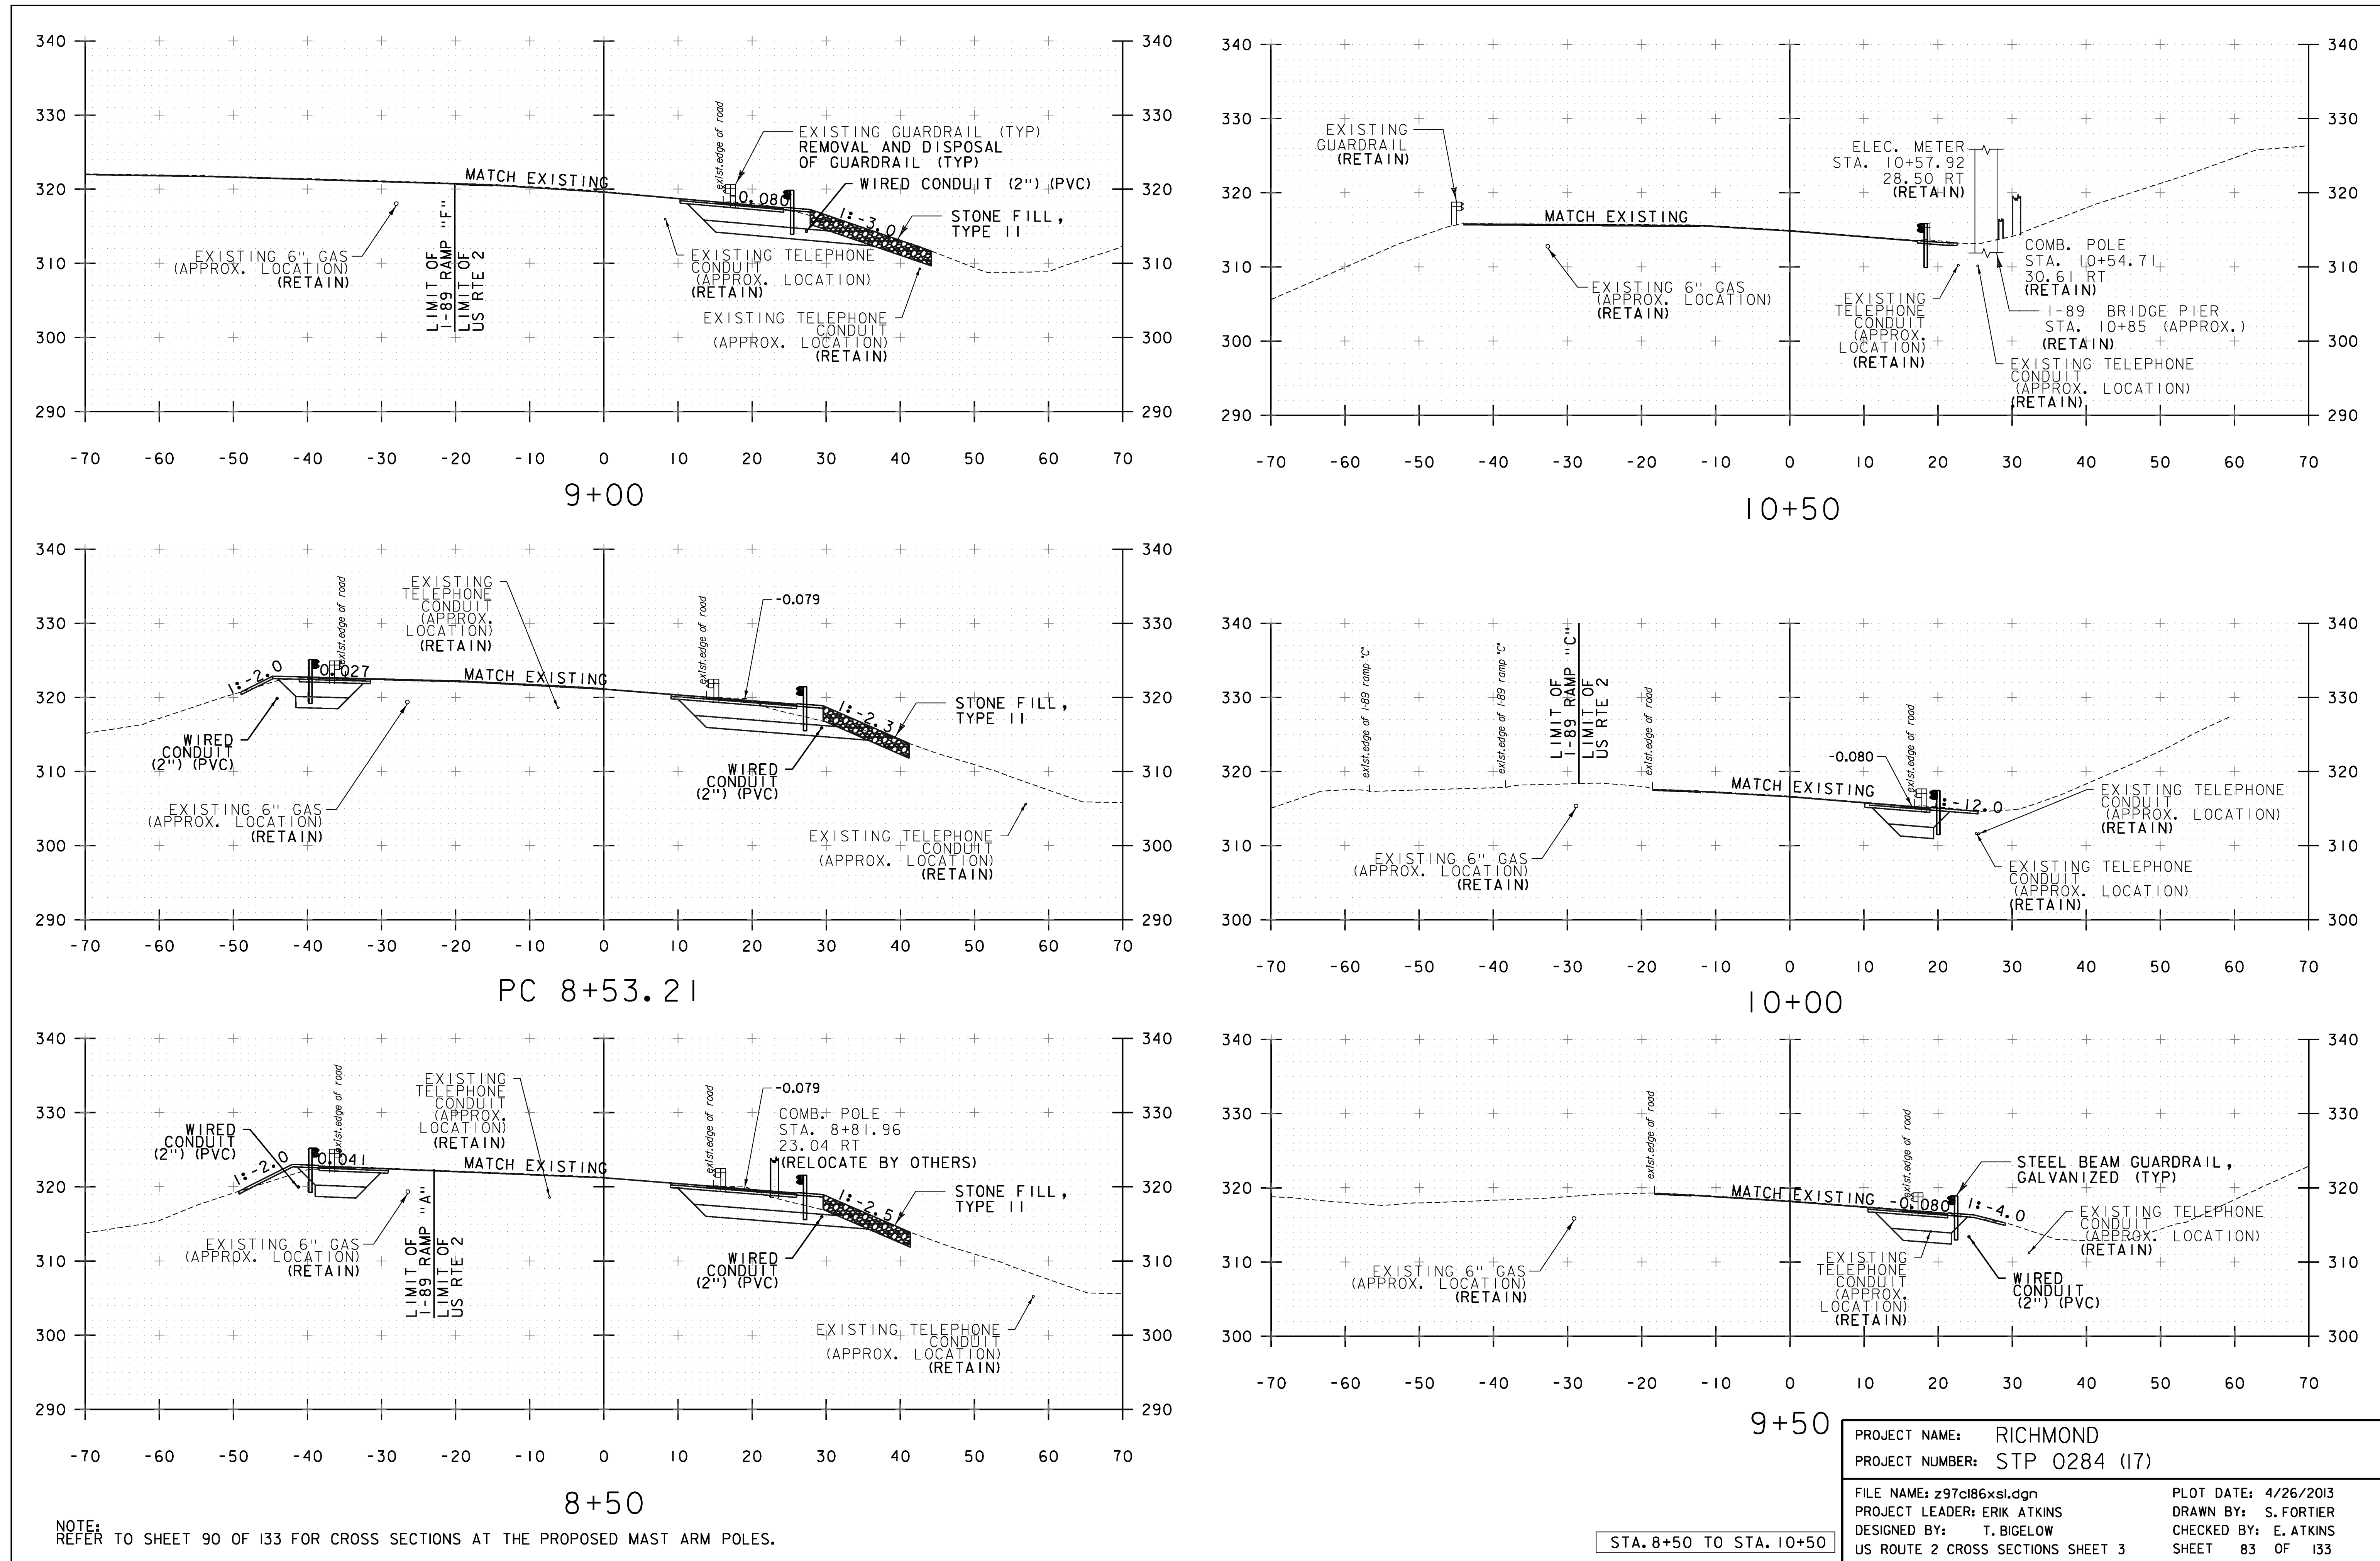

PROJECT NAME:	RICHMOND
PROJECT NUMBER:	STP 0284 (17)
FILE NAME:	z97ci86xsl.dgn
PROJECT LEADER:	ERIK ATKINS
DESIGNED BY:	T. BIGELOW
US ROUTE 2 CROSS SECTIONS SHEET 3	
PLOT DATE:	4/26/2013
DRAWN BY:	S. FORTIER
CHECKED BY:	E. ATKINS
SHEET	83 OF 133