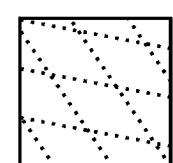


NOTE:
 PARKING LOT GRADES ARE SHOWN TO DEPICT GRADING INTENT.
 FINAL GRADES SHALL BE BASED ON FINAL 1-1/2" OVERLAY.
 REFER TO CROSS SECTIONS FOR ADDITIONAL GRADING REQUIREMENTS.

 VARIABLE DEPTH (2'-1/2" MAX)
 LEVELING COURSE TO ACHIEVE DESIRED GRADES

PROJECT NAME:	RICHMOND	FILE NAME:	z97c186grbdr.dgn	PLOT DATE:	4/30/2013
PROJECT NUMBER:	CMG PARK (31)	PROJECT LEADER:	ERIK ATKINS	DRAWN BY:	S. FORTIER
		DESIGNED BY:	T. BIGELOW	CHECKED BY:	E. ATKINS
		PARTIAL GRADING PLAN		SHEET	107 OF 133